

PART OF NW 1/4 SEC 17, T.5N, R.1W, S.L.B.&M.

266

ADAMDELL SUBDIVISION

IN WASHINGTON TERRACE CITY


SCALE 1"=30'

TAXING UNIT 24

SEE P. 66

PREFIX 07-266

SEE P. 66

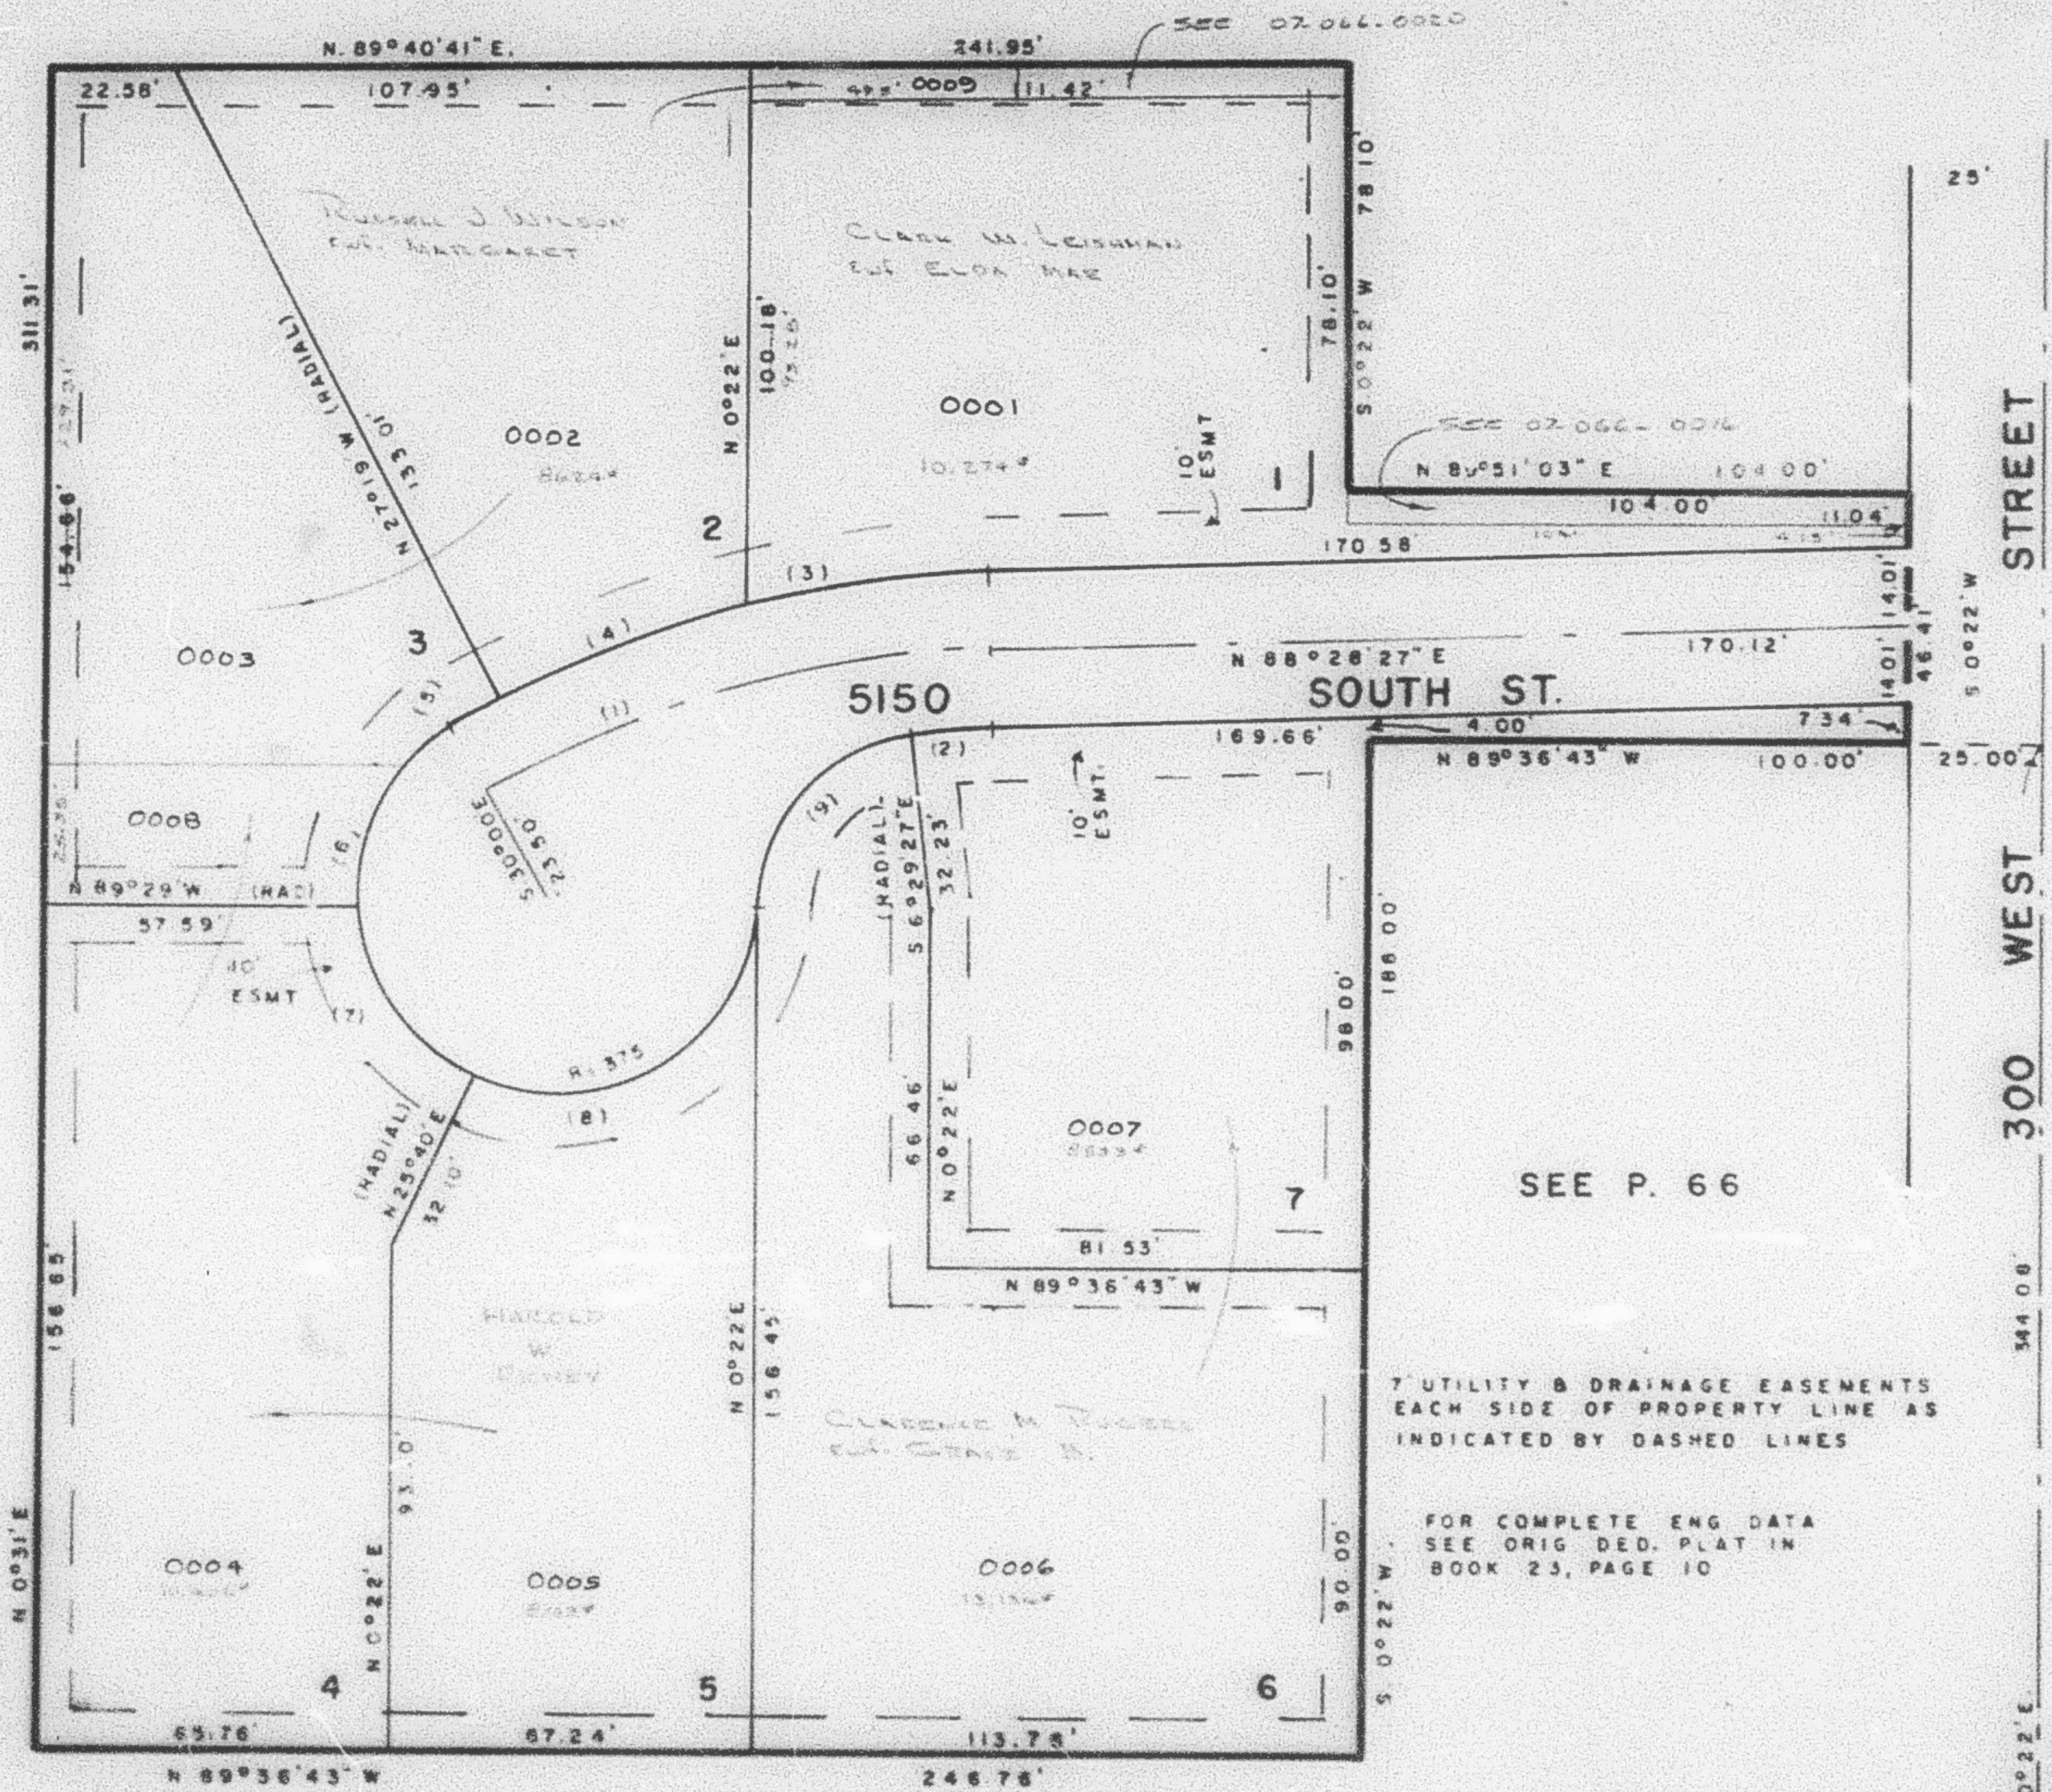

SEE P. 66



CURVE DATA								
(1)	(2)	(3)	(4)	(5)	(6)	(7)	(8)	(9)
Δ = 28°28'27"	4°57'54"	12°20'29"	13°26'58"	2°41'	59°29'	64°51'	118°18'	83°08'33"
R = 197.08'	183.08'	211.06'	211.06'	211.06'	37.50'	37.50'	37.50'	32.23'
L = 97.93'	13.86'	45.46'	49.54'	9.88'	38.93'	42.44'	75.46'	46.77'
T = 50.00'								
LC = 15.86'	45.38'	49.43'	9.88'	37.21'	40.21'	63.36'	42.78'	
S 85°59'30\"W S 82°18'12\"W S 69°24'29\"W S 81°20'30\"W S 30°13'30\"W S 31°54'30\"E N 58°01'E N 41°06'17\"E								