


266

IN WASHINGTON TERRACE CITY

SEE P. 66

PREFIX 07-266

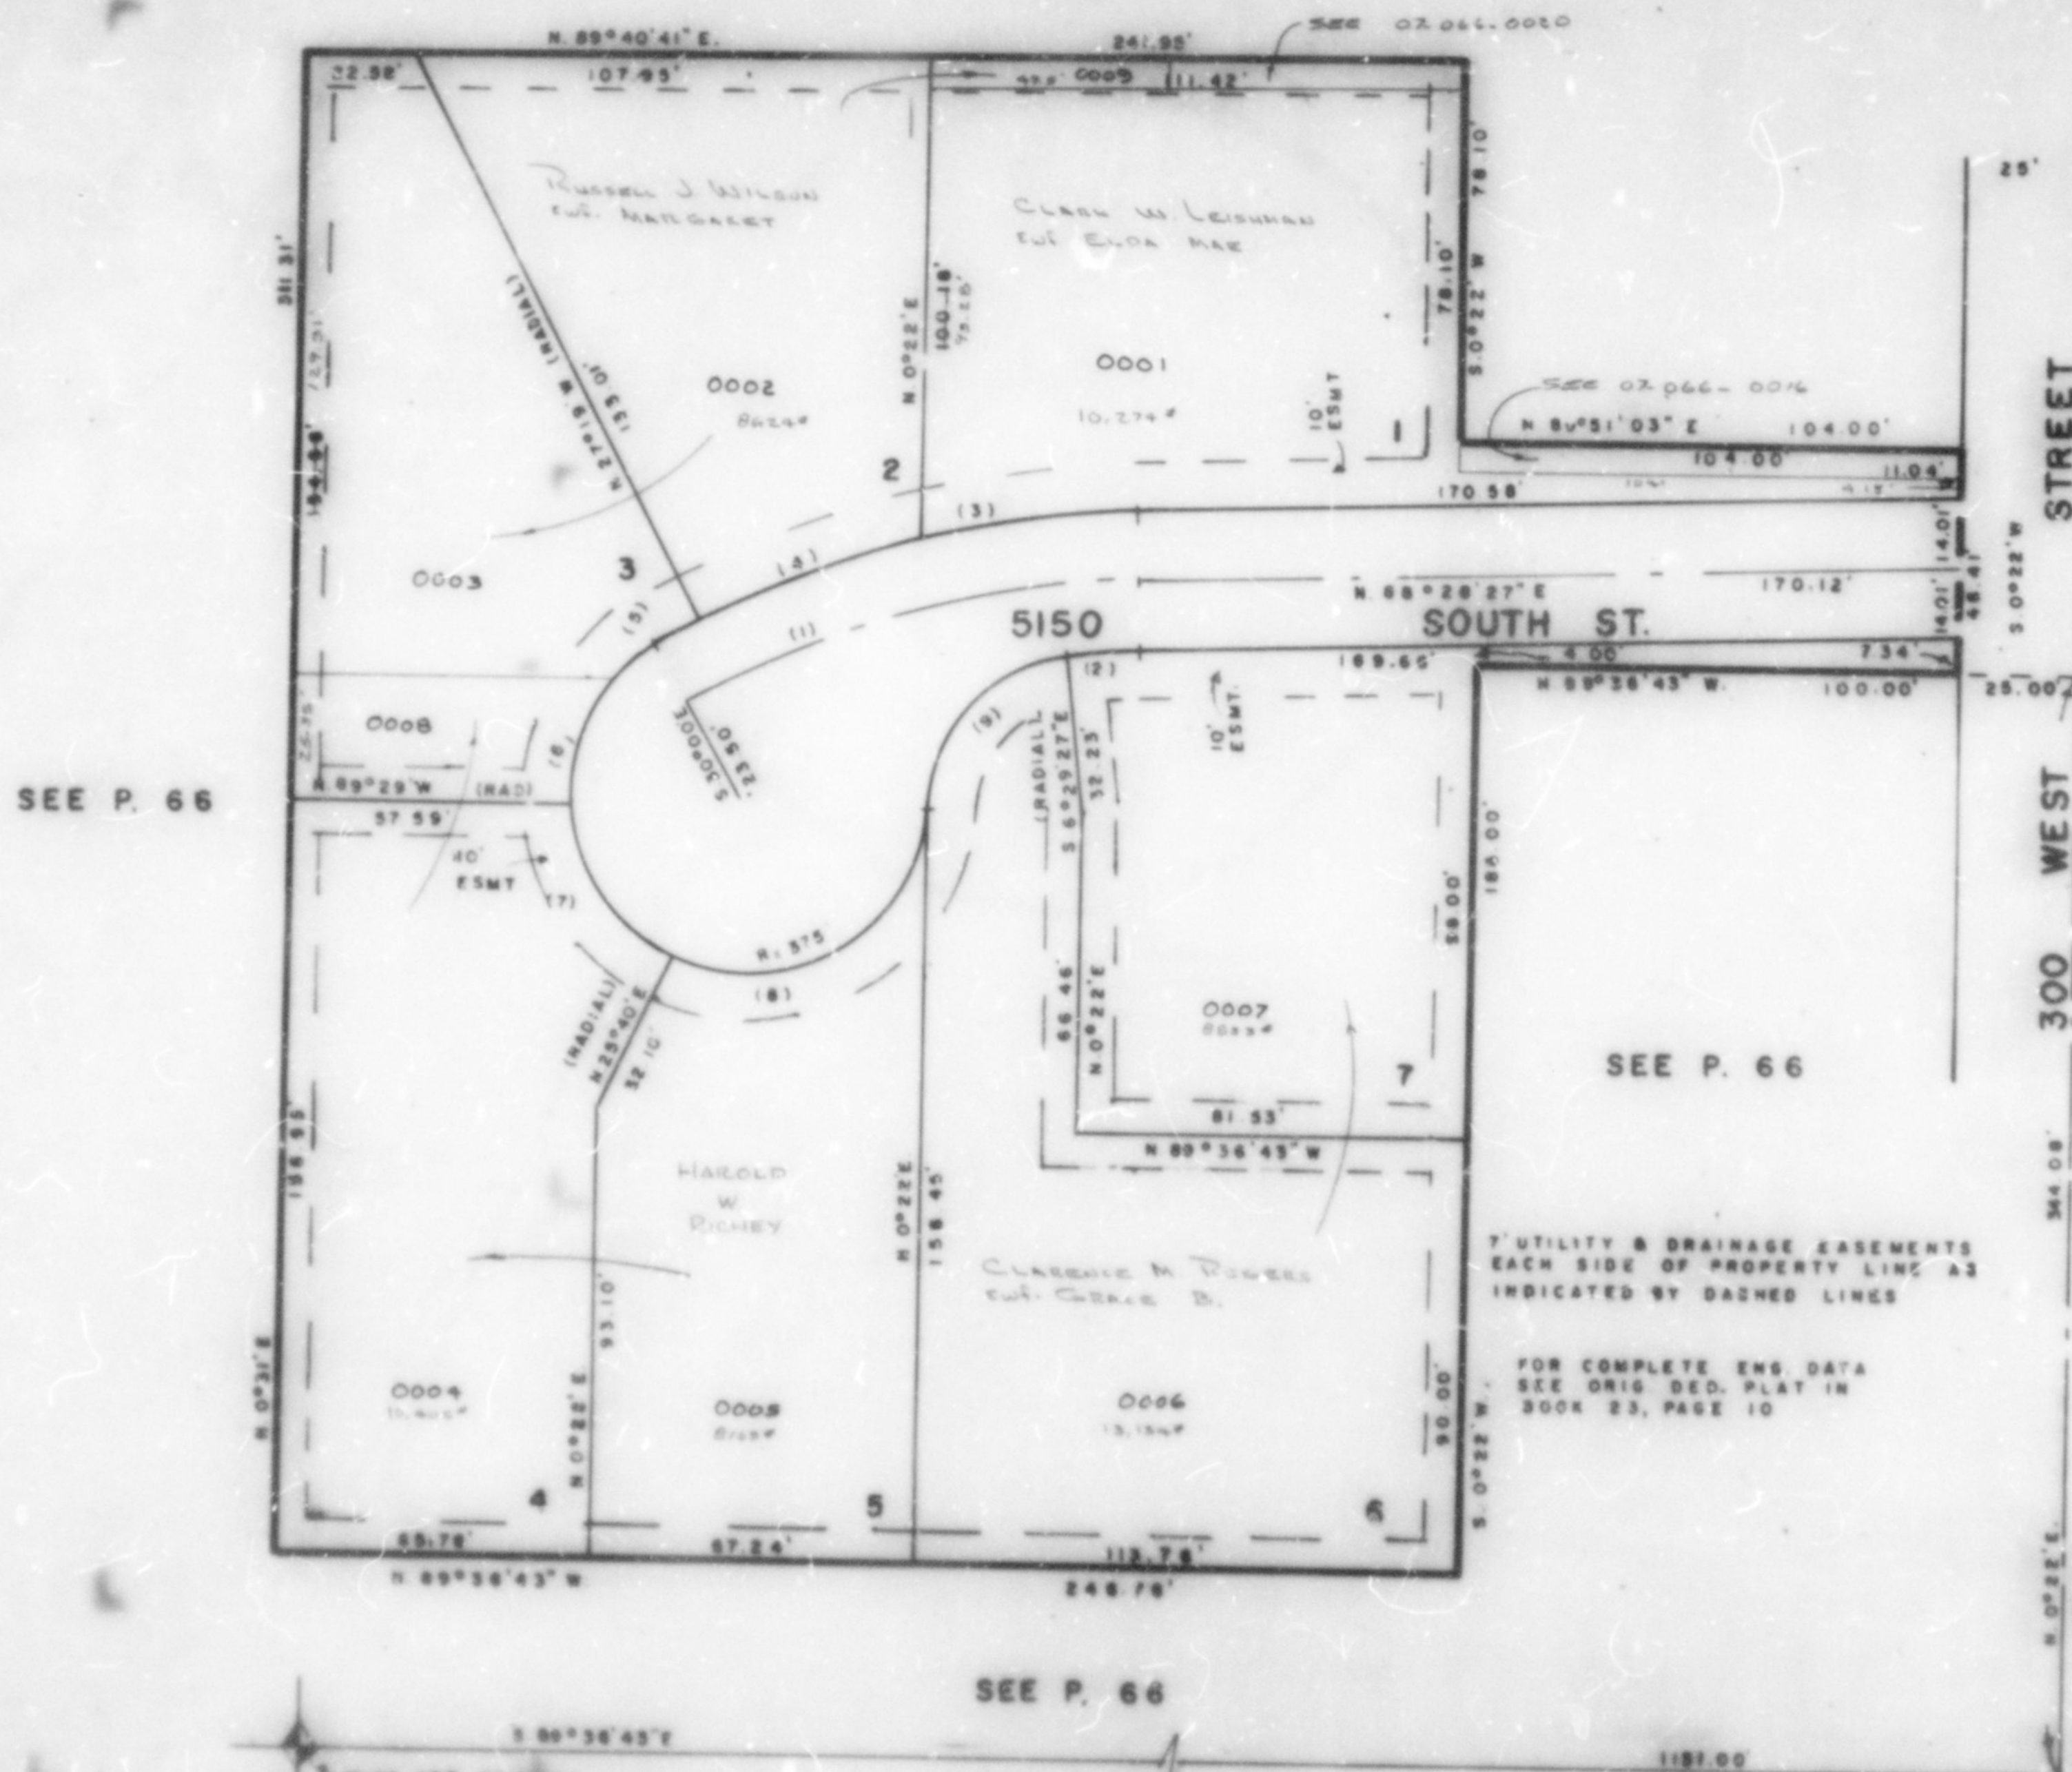

	(1)	(2)	(3)	(4)	(5)	(6)	(7)	(8)	(9)
S =	28° 28' 27"	4° 57' 54"	12° 20' 25"	13° 26' 56"	2° 41'	25° 28'	64° 51'	115° 18'	63° 08' 33"
N =	157.06°	183.06°	211.06°	211.06°	211.06°	37.50°	37.50°	37.50°	32.23°
L =	97.93°	18.36°	45.46°	49.04°	9.88°	38.1°	42.44°	73.46°	46.72°
T =	50.00°								
LC =		18.06°	45.38°	49.43°	9.88°	37.21°	40.21°	65.36°	42.76°
		58°5'30"30"W	58°2'18"12"W	58°0'54"28"W	57°59'20"20"W	53°0'16"58"W	52°58'54"30"E	50°0'01"E	44°0'01"E