

PART OF NW 1/4 SEC 17, T.5N, R.1W, S.1.B. & M.

ADAMDELL SUBDIVISION

IN WASHINGTON TERRACE CITY

SCALE 1"=30'

SEE P. 66


TAXING UNIT 24

PREFIX 07-266

SEE P. 66

SEE P. 66

SEE P. 66

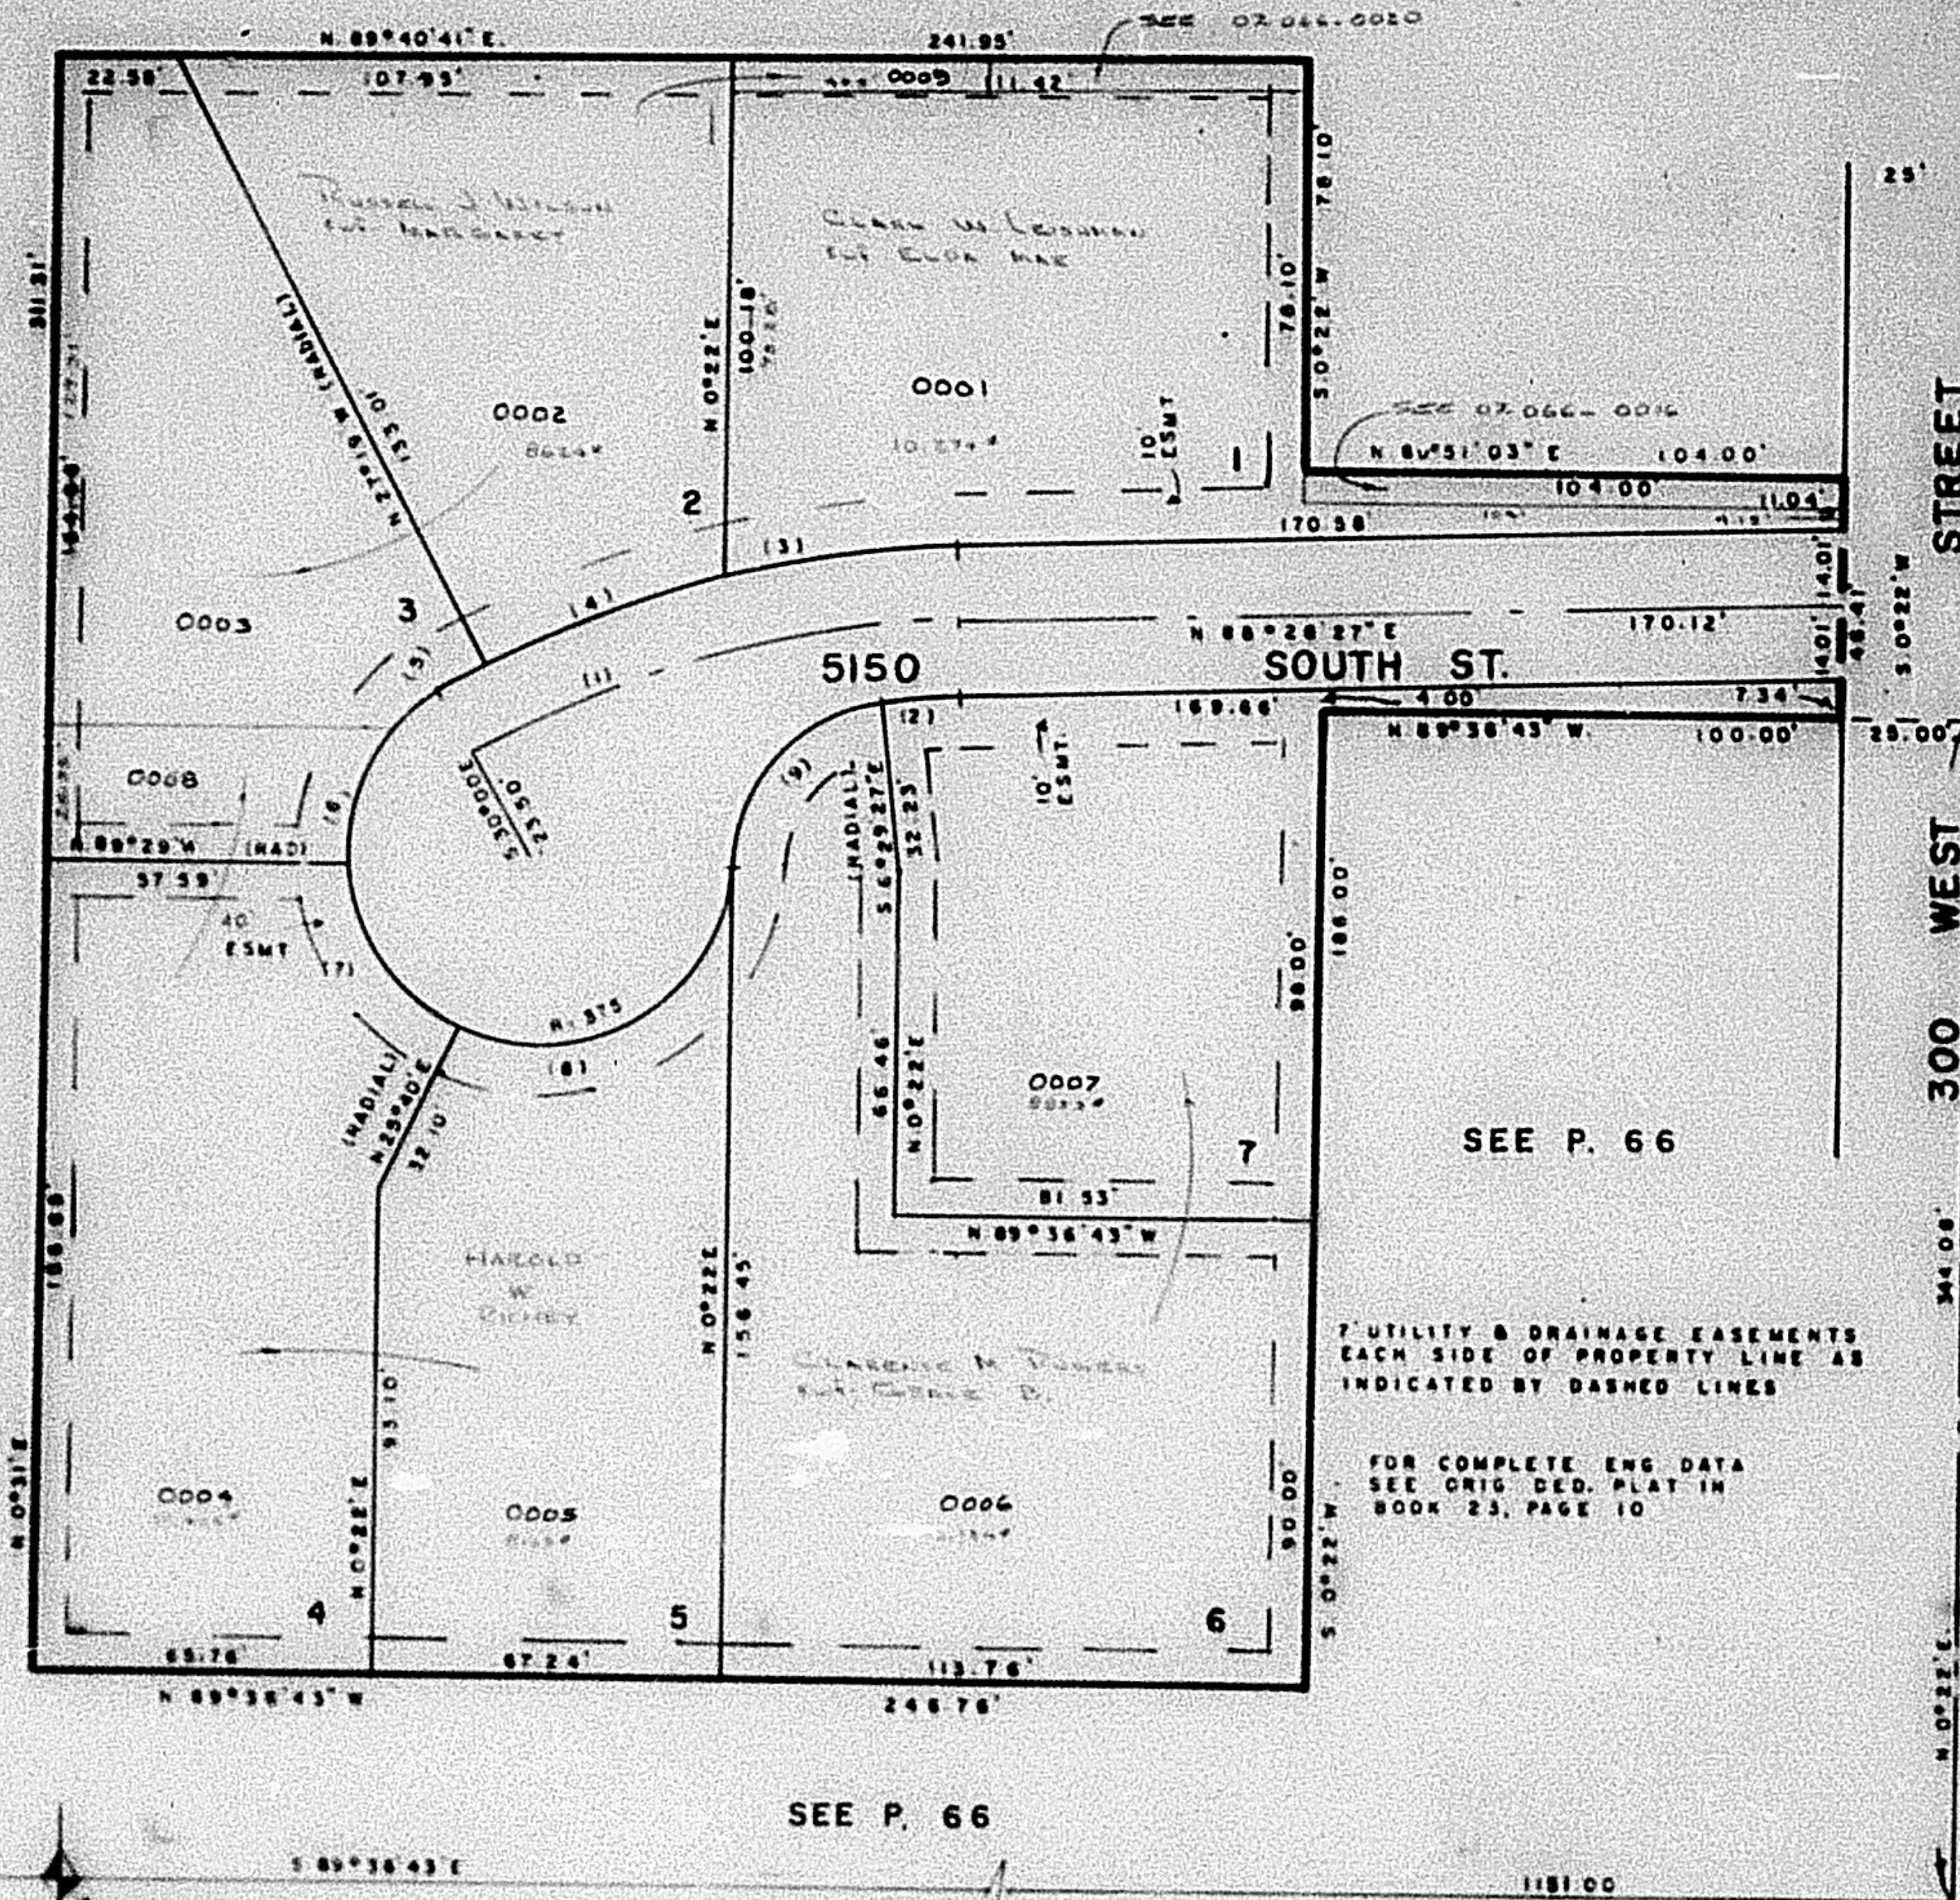

(11)	(12)	(13)	(14)	(15)	(16)	(17)	(18)	(19)
A= 28°28'27"	4°57'54"	12°20'29"	13°26'58"	2°41'	59°29'	64°51'	118°18'	83°08'33"
M= 187.06'	183.08'	211.06'	211.06'	211.06'	37.80'	37.80'	37.80'	32.23'
L= 97.93'	15.66'	45.46'	49.54'	9.88'	38.93'	42.44'	73.46'	46.77'
T= 50.00'								
LC=	15.88'	45.38'	42.43'	9.88'	37.21'	40.21'	63.36'	42.78'

S 83°59'30"W 162°19'12"W 569°24'25"W 561°20'30"W 830°19'30"W 631°54'30"E N 89°01'E N 41°56'17"E