

PART OF N.W. 1/4 SEC 17, T.5N, R.1W., S.L.B. & M.

266

ADAMDELL SUBDIVISION

IN WASHINGTON TERRACE CITY


SCALE 1" = 30'

SEE P. 66

TAXING UNIT 24

PREFIX 07-266

SEE P. 66

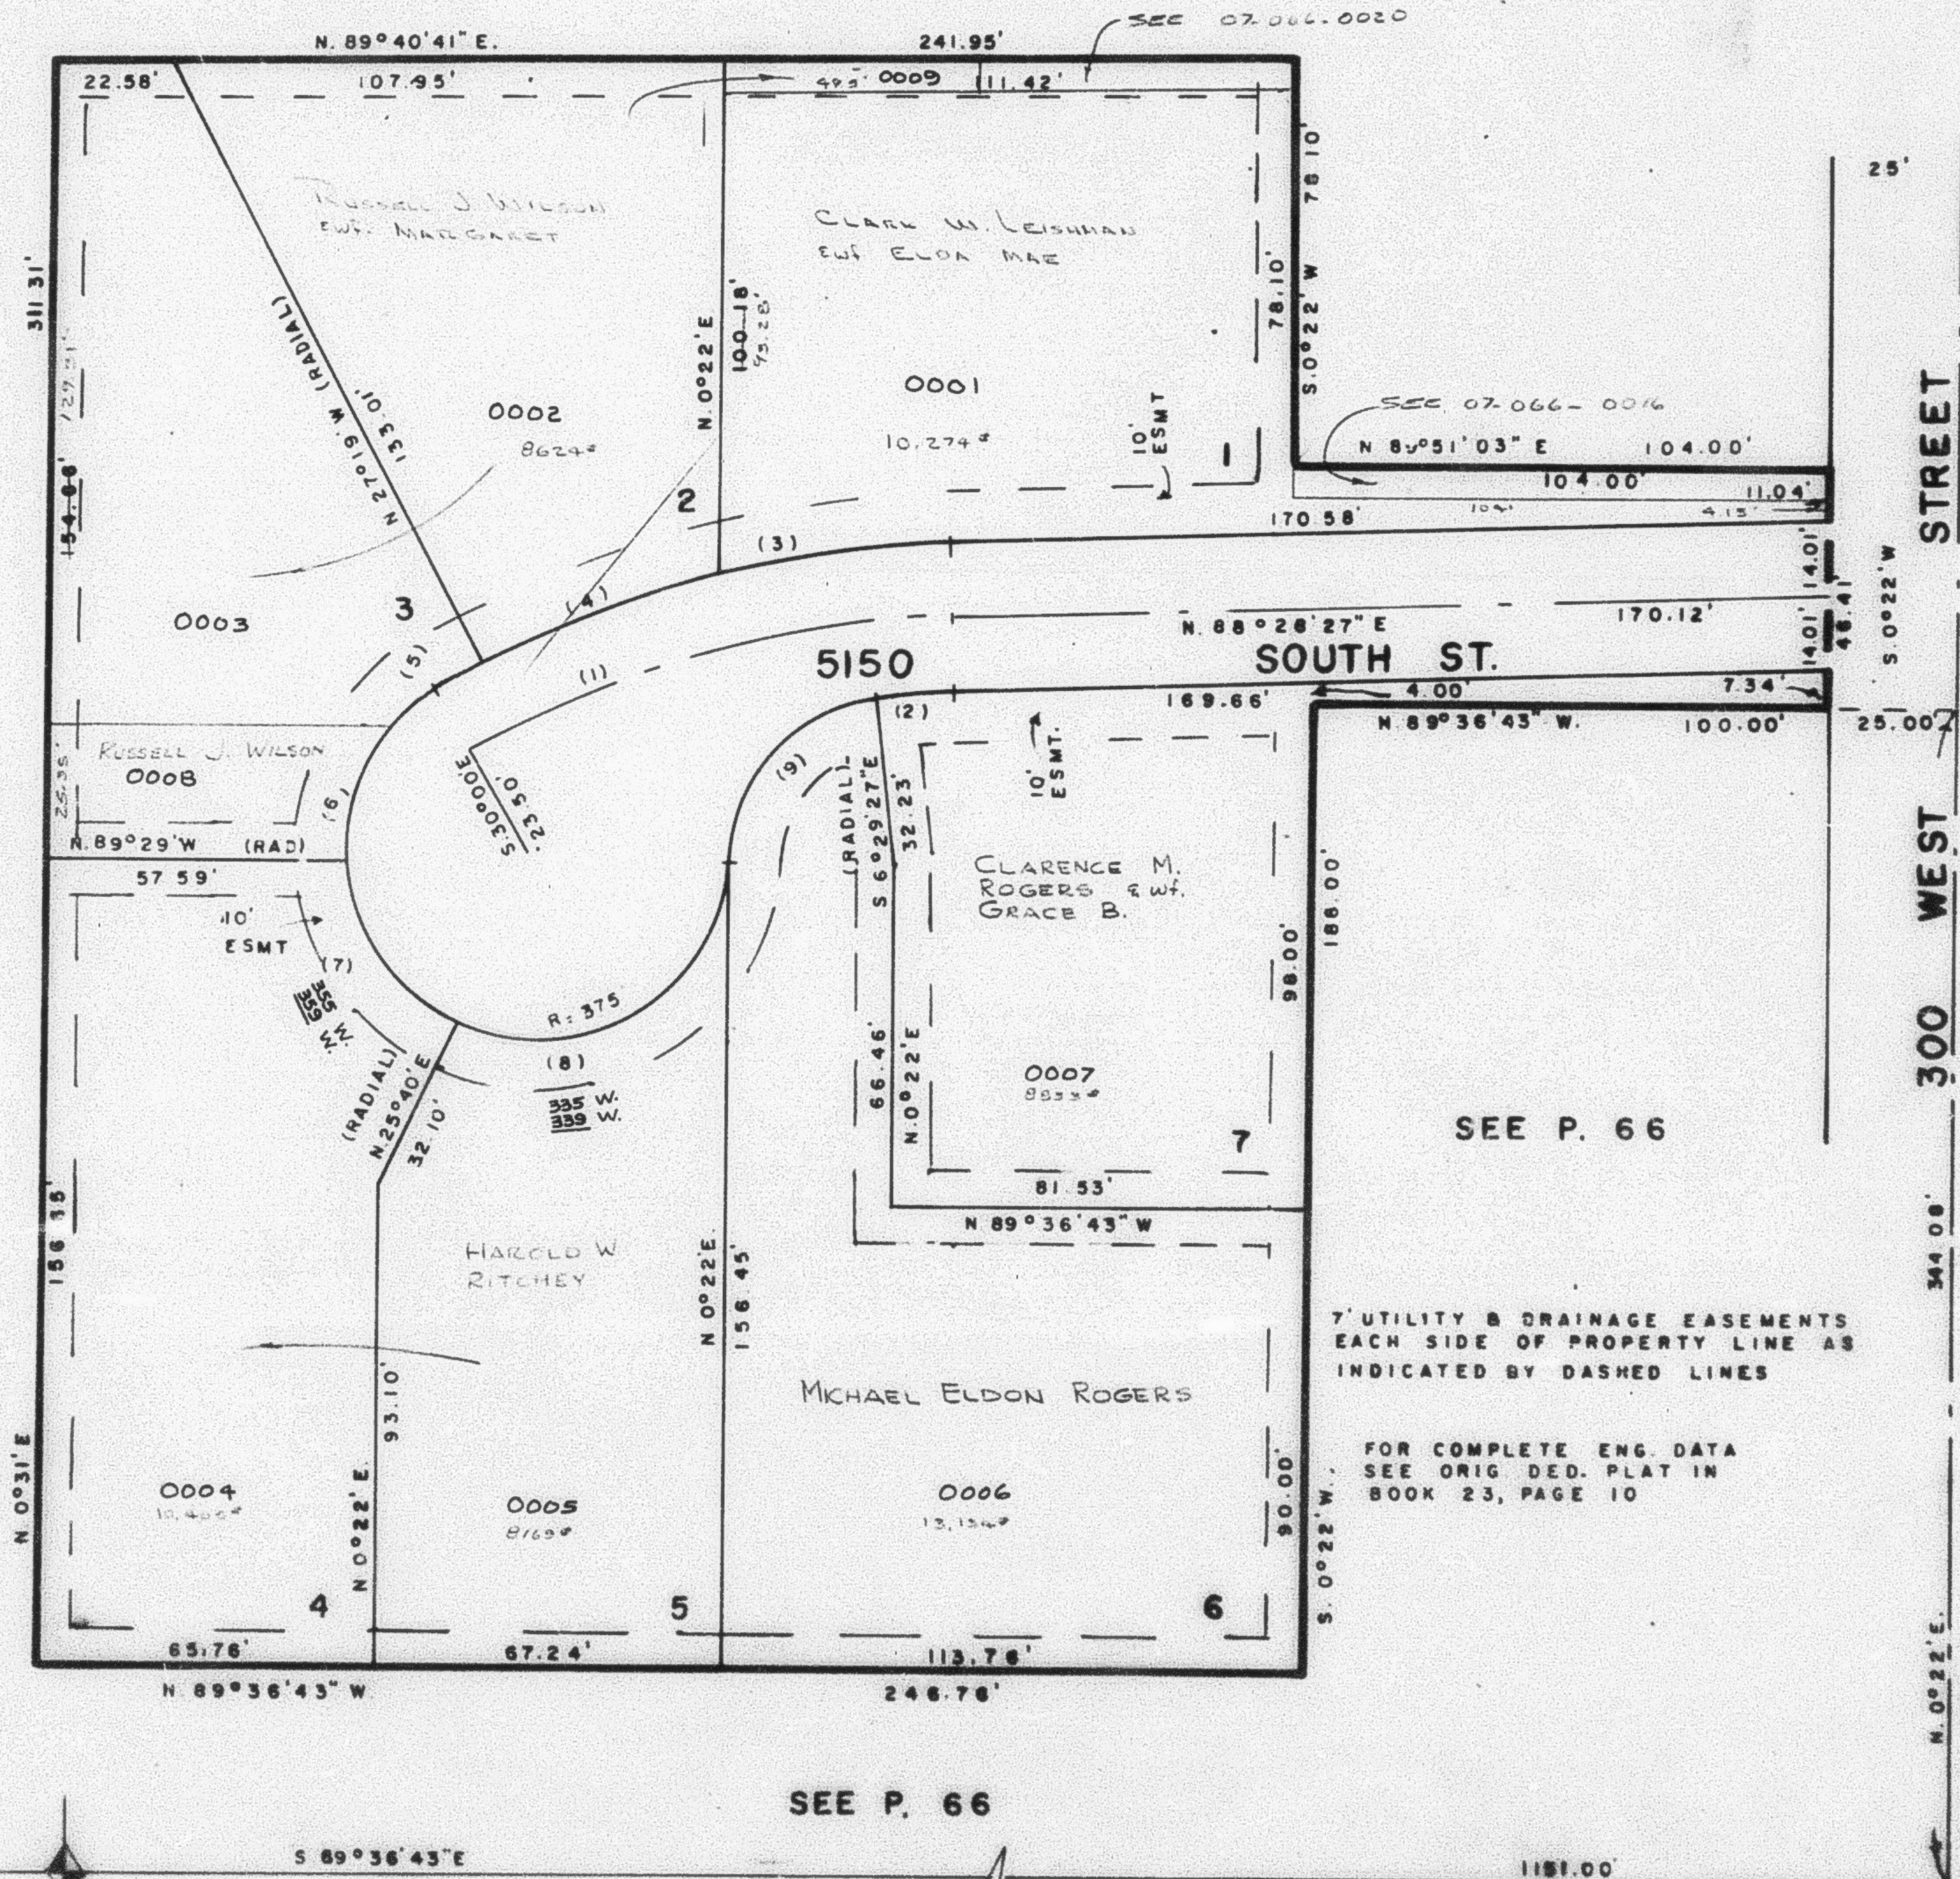

SEE P. 66

S 89°36'43"E								
W 1/4 COR. SEC. 17								
CURVE DATA								
(1)	(2)	(3)	(4)	(5)	(6)	(7)	(8)	(9)
A = 28°28'27"	4°57'54"	12°20'29"	13°26'58"	2°41'	59°29'	64°51'	115°18'	83°08'33"
R = 197.06'	183.06'	211.06'	211.06'	211.06'	37.50'	37.50'	37.50'	32.23'
L = 97.93'	15.86'	45.46'	49.54'	9.88'	38.93'	42.44'	75.46'	46.77'
T = 50.00'								
LC =	15.86'	45.38'	49.43'	9.88'	37.21'	40.21'	63.36'	42.78'
S 85°59'30"W S 82°18'12"W S 88°24'29"W S 81°20'30"W S 30°15'30"W S 31°54'30"E N 86°01'E N 41°56'17"E								