

PART OF NW 1/4 SEC 17, T.5N, R.1W, S.L.B. & M.

266

ADAMDELL SUBDIVISION

IN WASHINGTON TERRACE CITY

SCALE 1" = 30'

TAXING UNIT 24


SEE P. 66

PREFIX 07-266

SEE P. 66

SEE P. 66

SEE P. 66

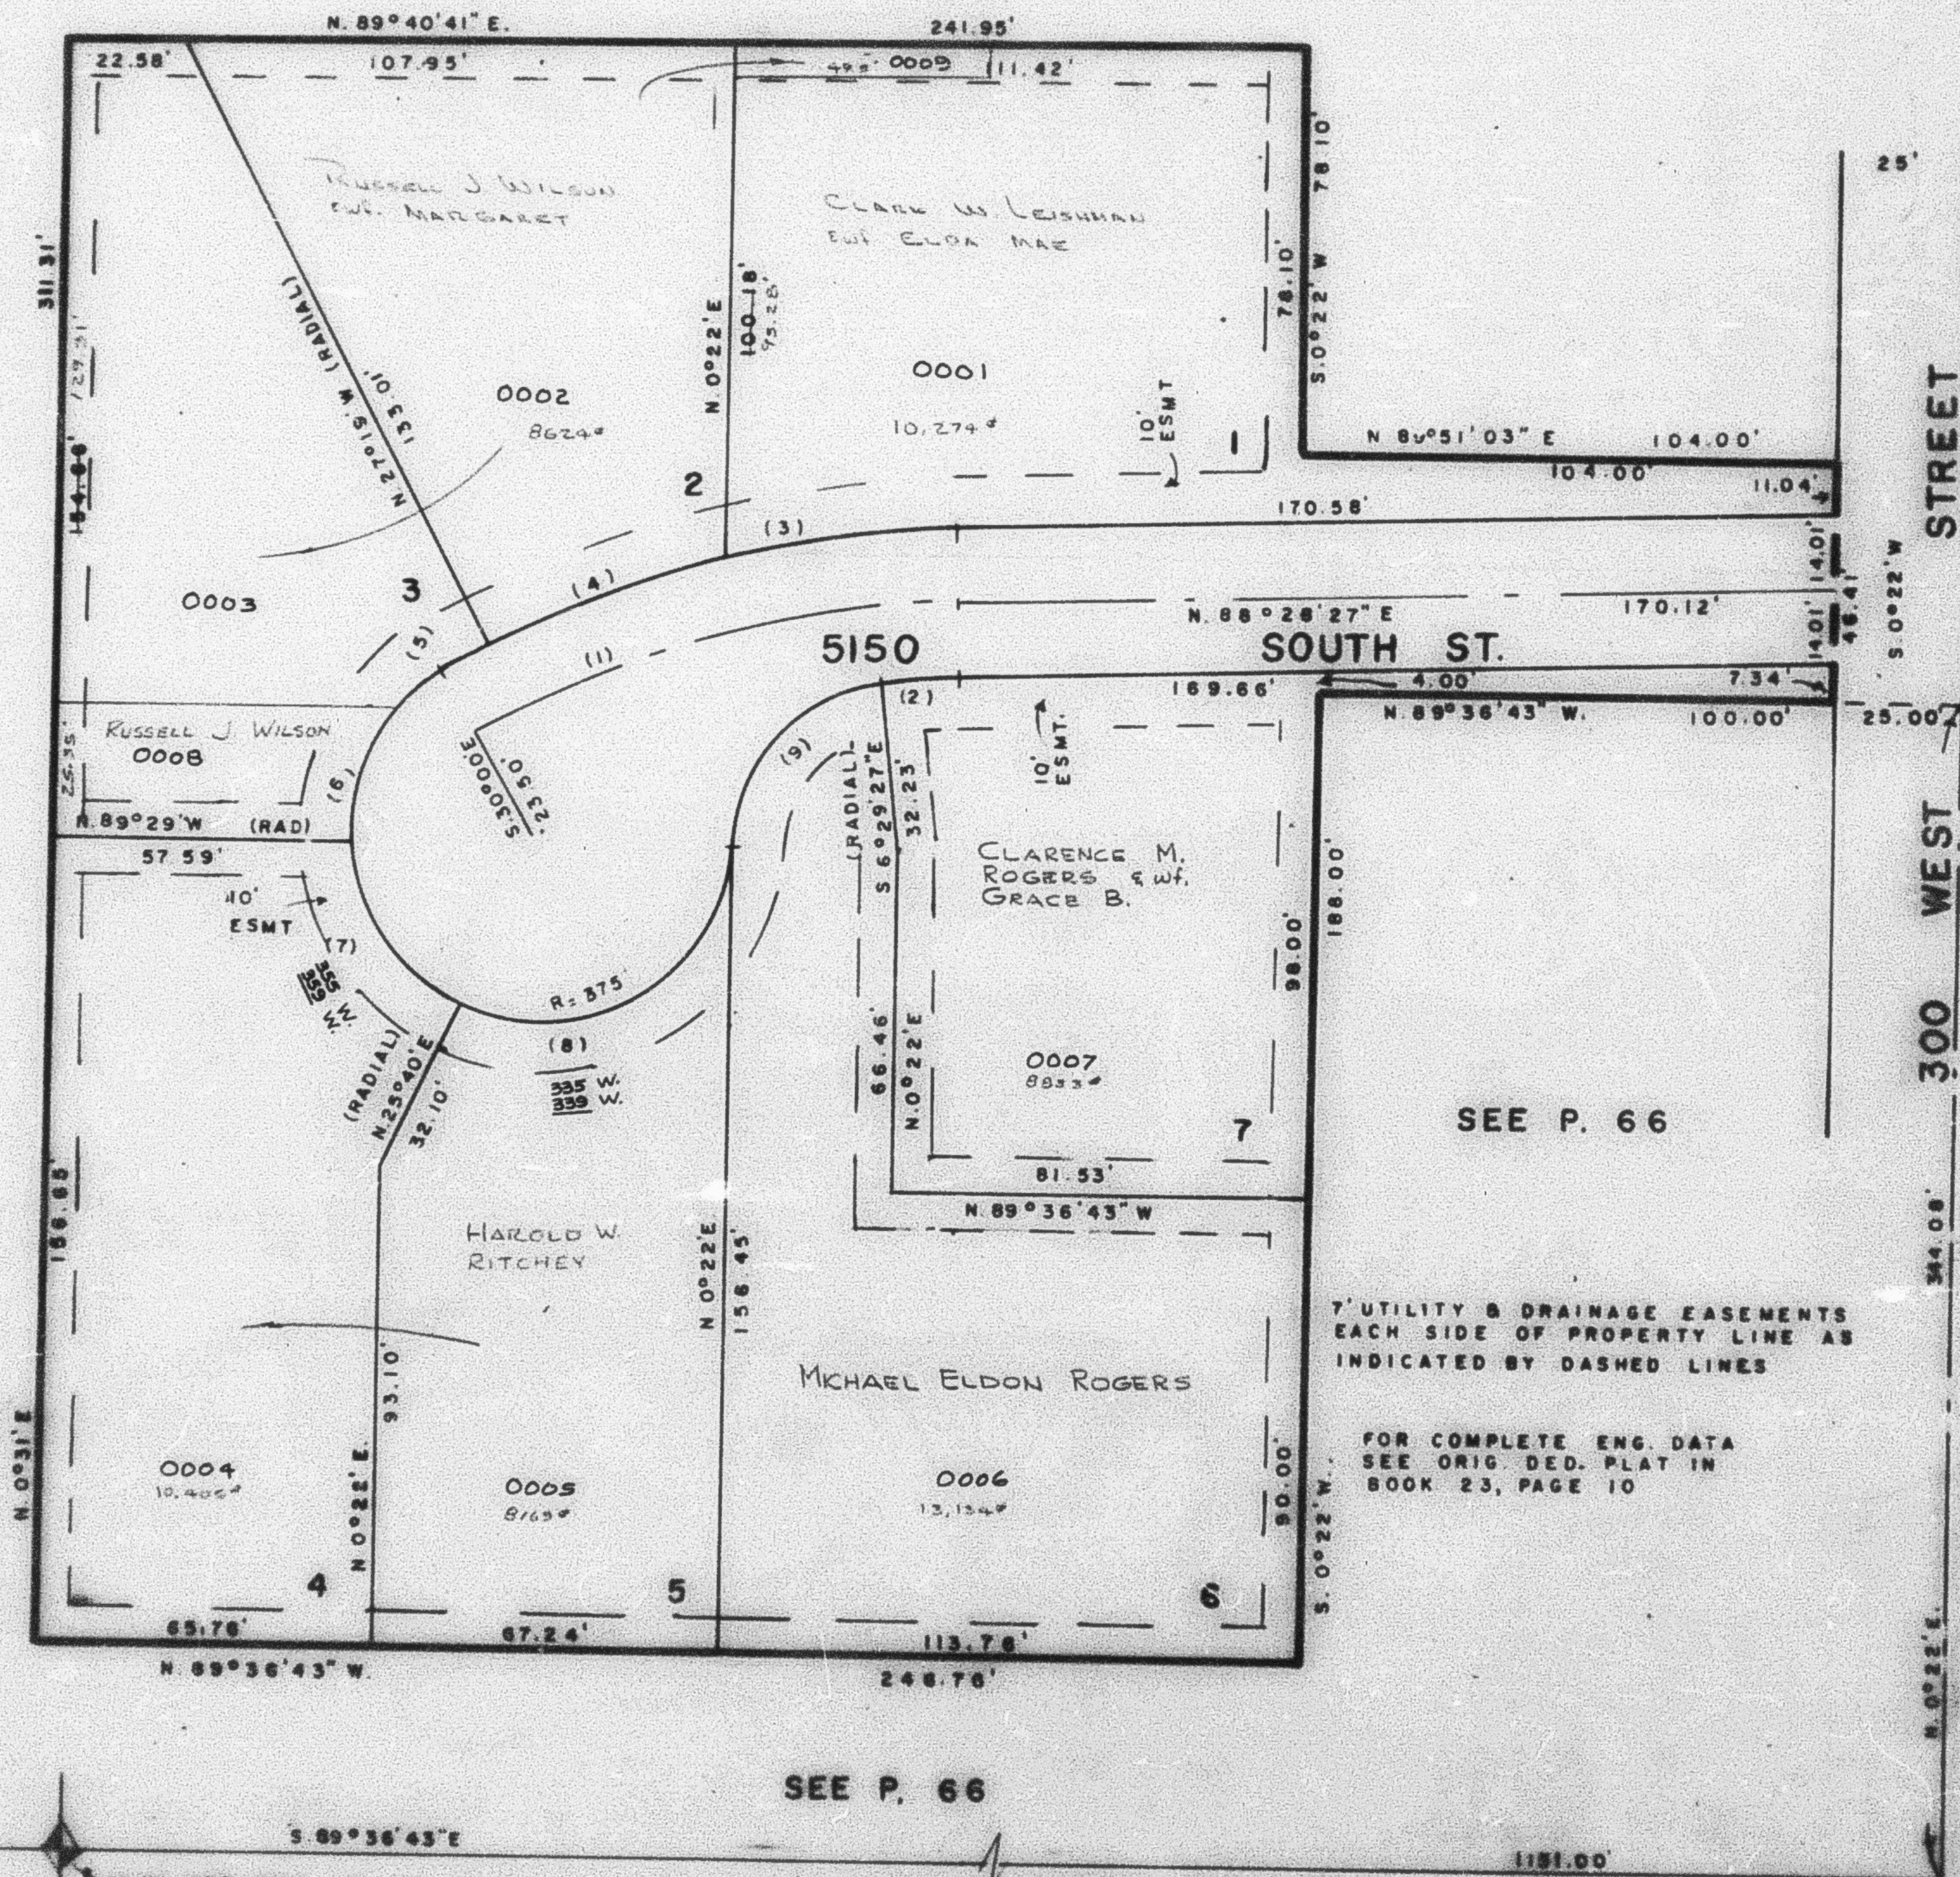

CURVE DATA								
(1)	(2)	(3)	(4)	(5)	(6)	(7)	(8)	(9)
A = 28° 28' 27"	4° 57' 54"	12° 20' 29"	13° 26' 58"	2° 41'	59° 29'	64° 51'	118° 18'	83° 06' 53"
R = 197.06'	183.06'	211.06'	211.06'	211.06'	37.50'	37.50'	37.50'	32.23'
L = 27.93'	15.66'	45.46'	49.54'	9.88'	38.93'	42.44'	75.46'	46.77'
T = 30.00'								
LC =	15.66'	45.38'	49.45'	9.88'	37.21'	40.21'	65.26'	42.76'
S 85° 58' 30" W 582' 16" E S 86° 14' 25" W 581' 20" E S 86° 15' 30" W 431' 04" E N 65° 01' E N 41° 26' 17" E								