


PART OF SEC. 17, T.5N., R.1W., S.L.B.&M.
RIDGELINE SUBDIVISION PHASE 4
 CITY OF WASHINGTON TERRACE
 LOTS 63 - 65
 SCALE: 1" = 50'

267

TAXING UNIT: 24

PREFIX: 07-267

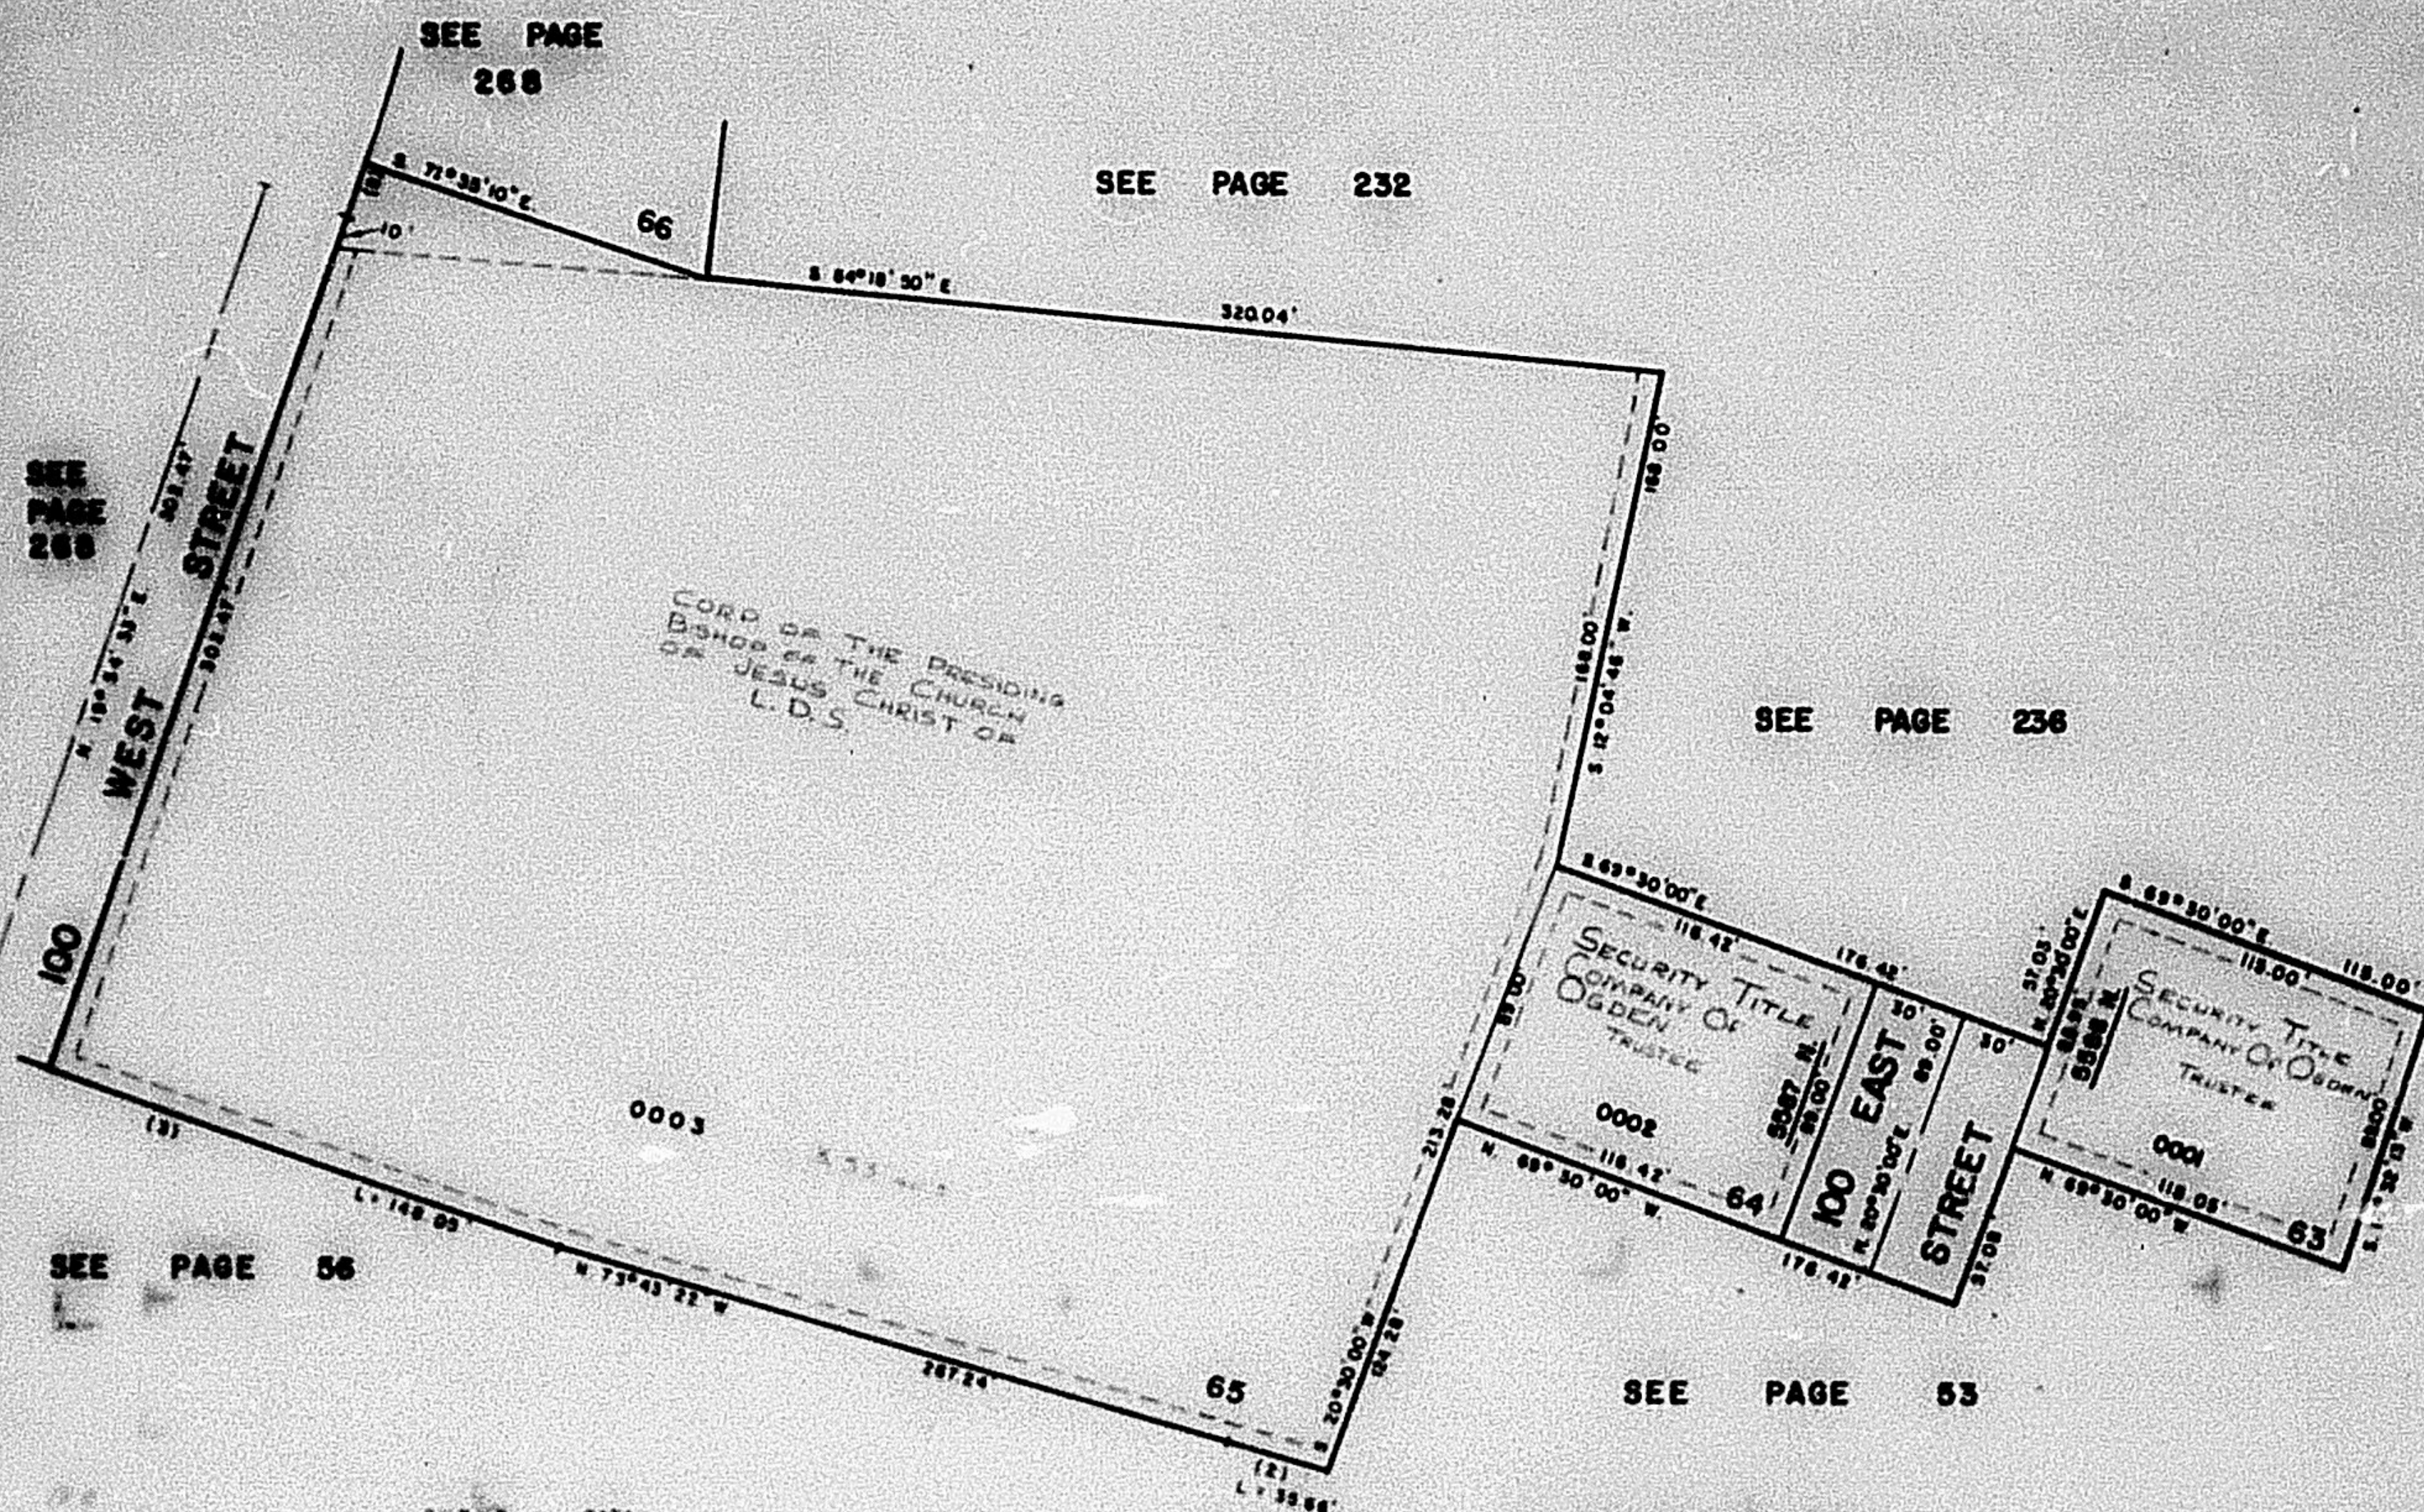

CURVE	DATA	
1	1	1
BEAD = 00°59'33"	03°37'53"	00°29'43"
ANG = 100°00'00"	2330.55	730.00
TAN = 17.55	148.00	19.05
CH = 15.55	148.00	19.05
CHORD = 172.54' E	S 11°54'24" E	N 8°09'42" E

FOR COMPLETE ENG. DATA
 SEE ORIG. DED. PLAT. IN
 BOOK 23 OF PLATS, PAGE 57.

NOTE: ALL UTILITY AND
 DRAINAGE EASEMENTS TO BE
 7' WIDE UNLESS NOTED
 OTHERWISE

A.M. 1-81