


267

CITY OF WASHINGTON TERRACE

PREFIX - 07-267

LOTS 63 - 65

SCALE : 1" = 50'

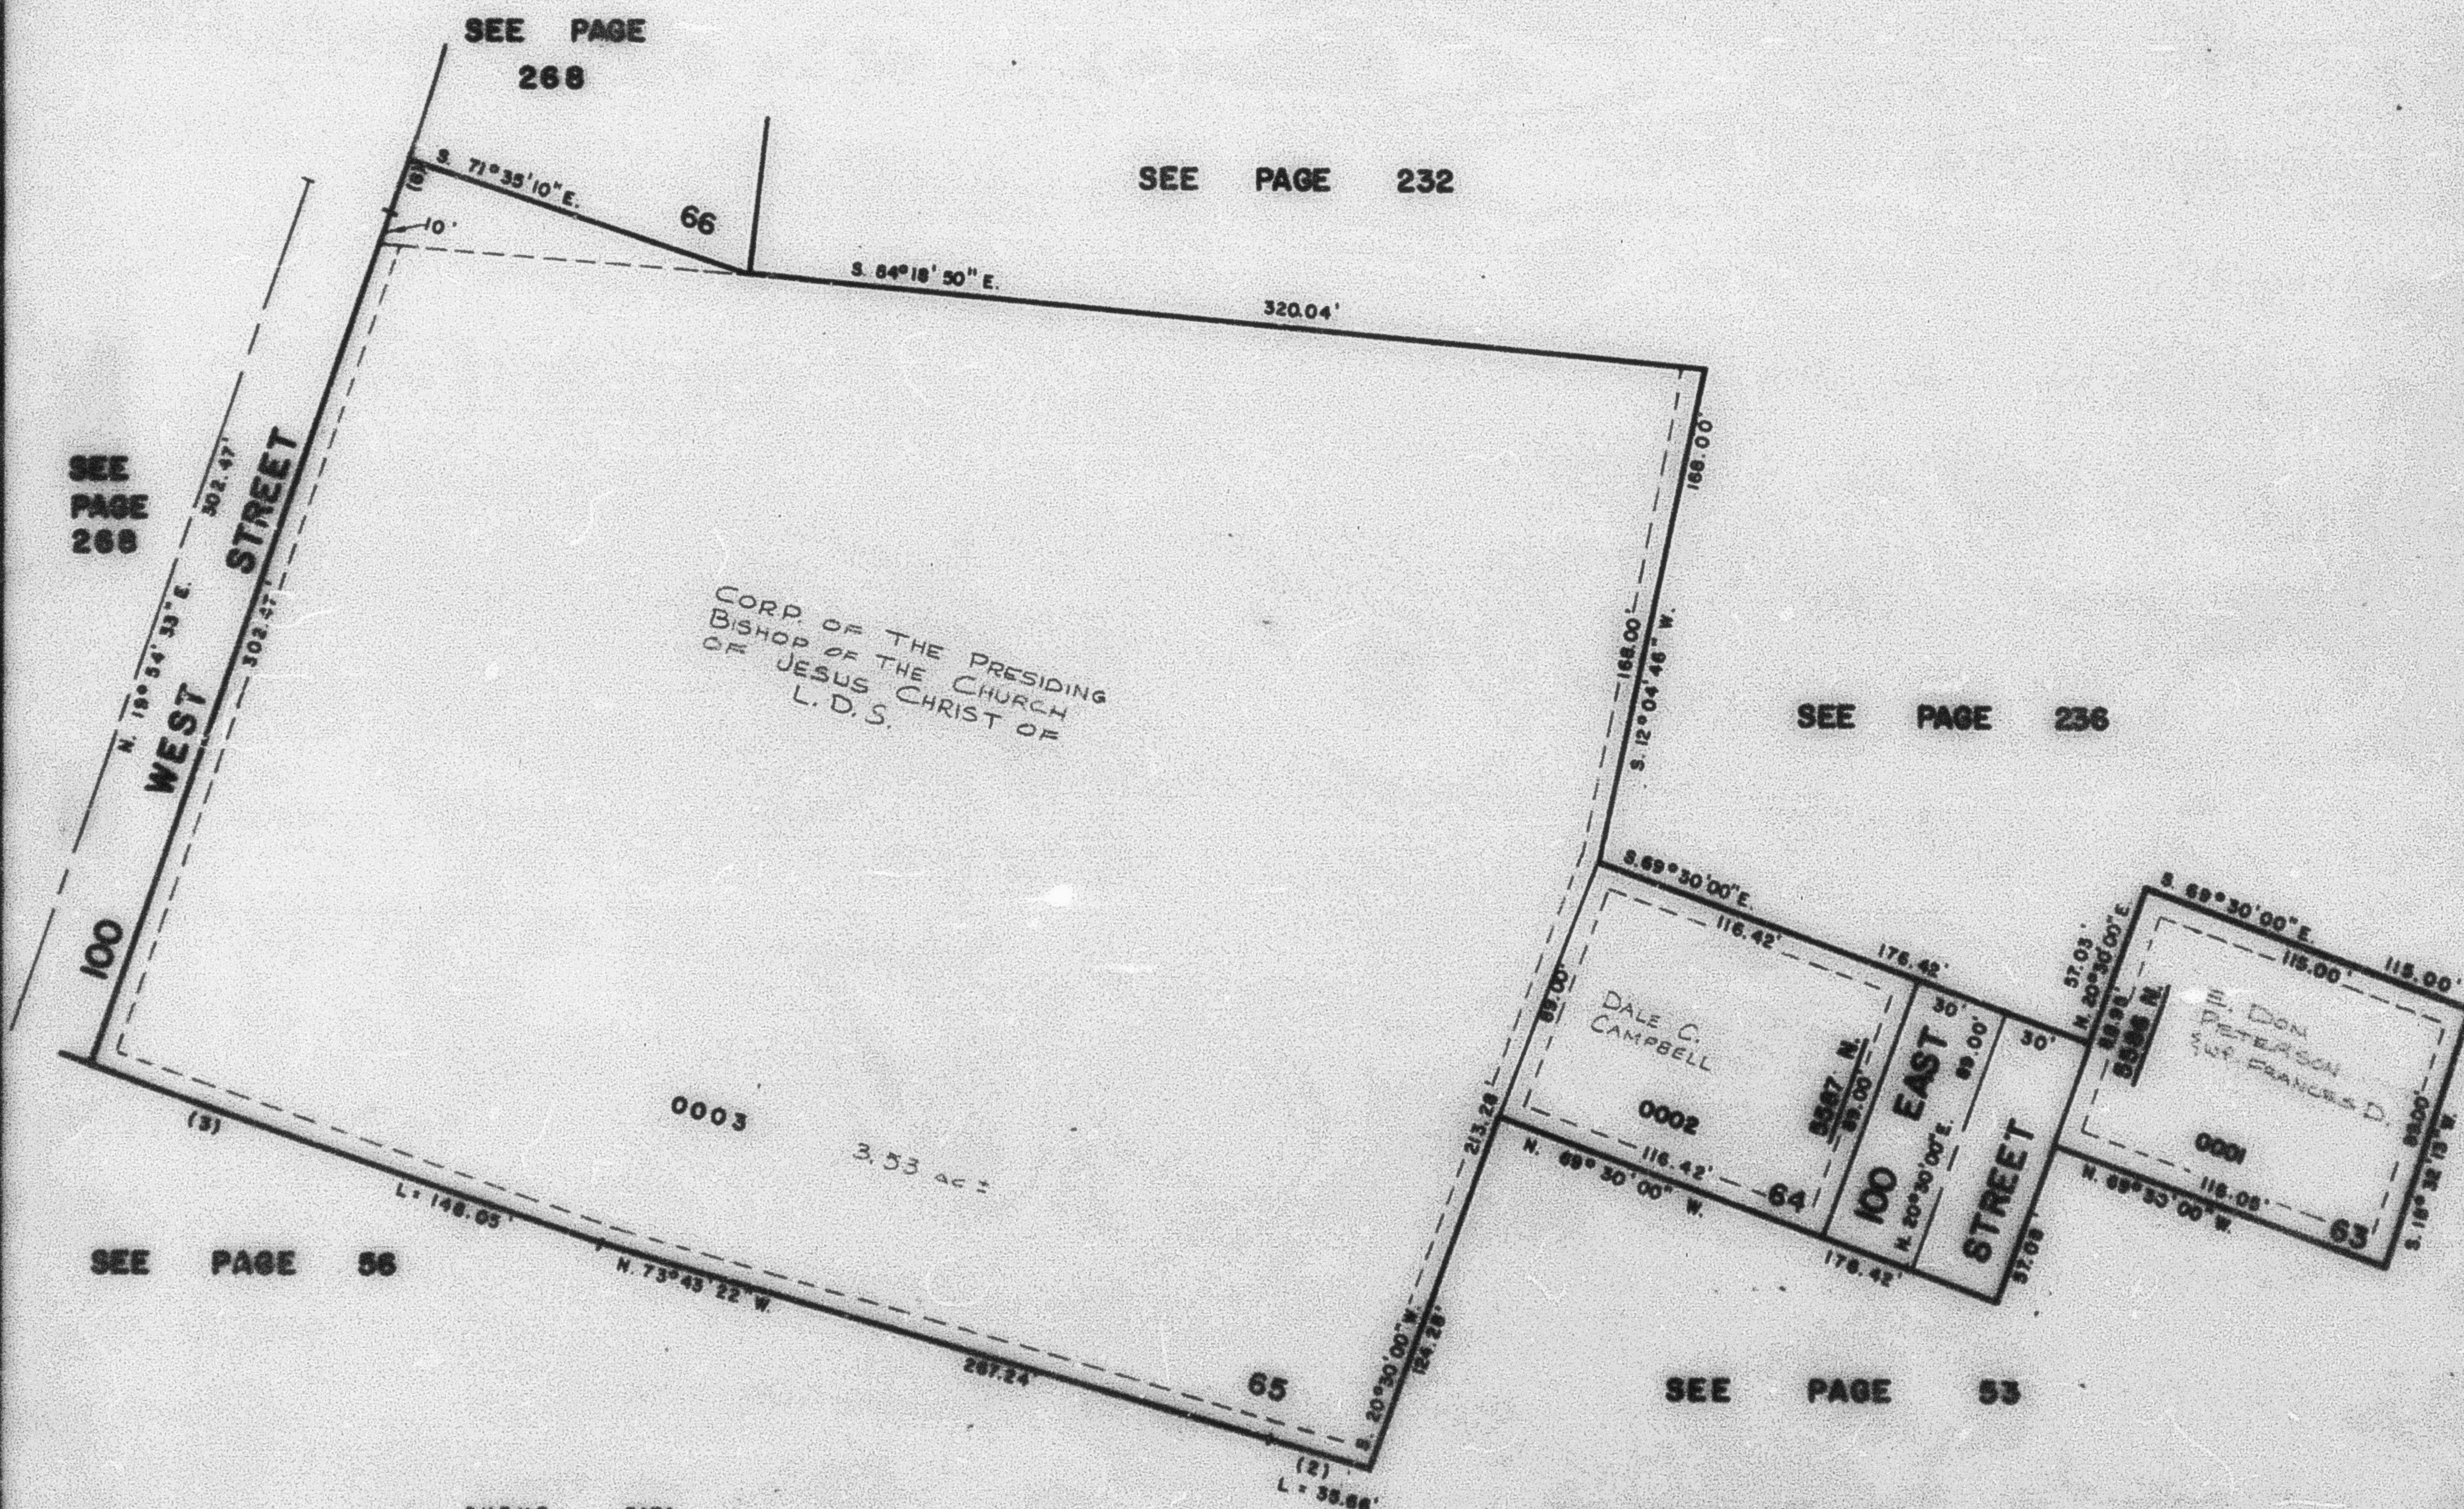

SEE PAGE
79

FOR COMPLETE ENG. DATA
SEE ORIG. DES. PLAT IN
BOOK 23 OF PLATS, PAGE 57.

NOTE: ALL UTILITY AND
DRAINAGE EASEMENTS TO BE
7' WIDE UNLESS NOTED
OTHERWISE.

CURVE		DATA	
	2	3	8
A	= 00°59'23"	03°37'55"	01°29'43"
RAO	= 50°06'32"	2358.59	730.00
ARC	= 58.66"	148.02	19.08
TAN	= 17.88"	74.00	0.83
CH	= 35.56"	148.02	19.08
CHANG	= 279°13'N E.	S 71°54'24" E.	N 18°09'48" E.

A. M. 1-81