


CITY OF WASHINGTON TERRACE

100

LOT 13 - 00

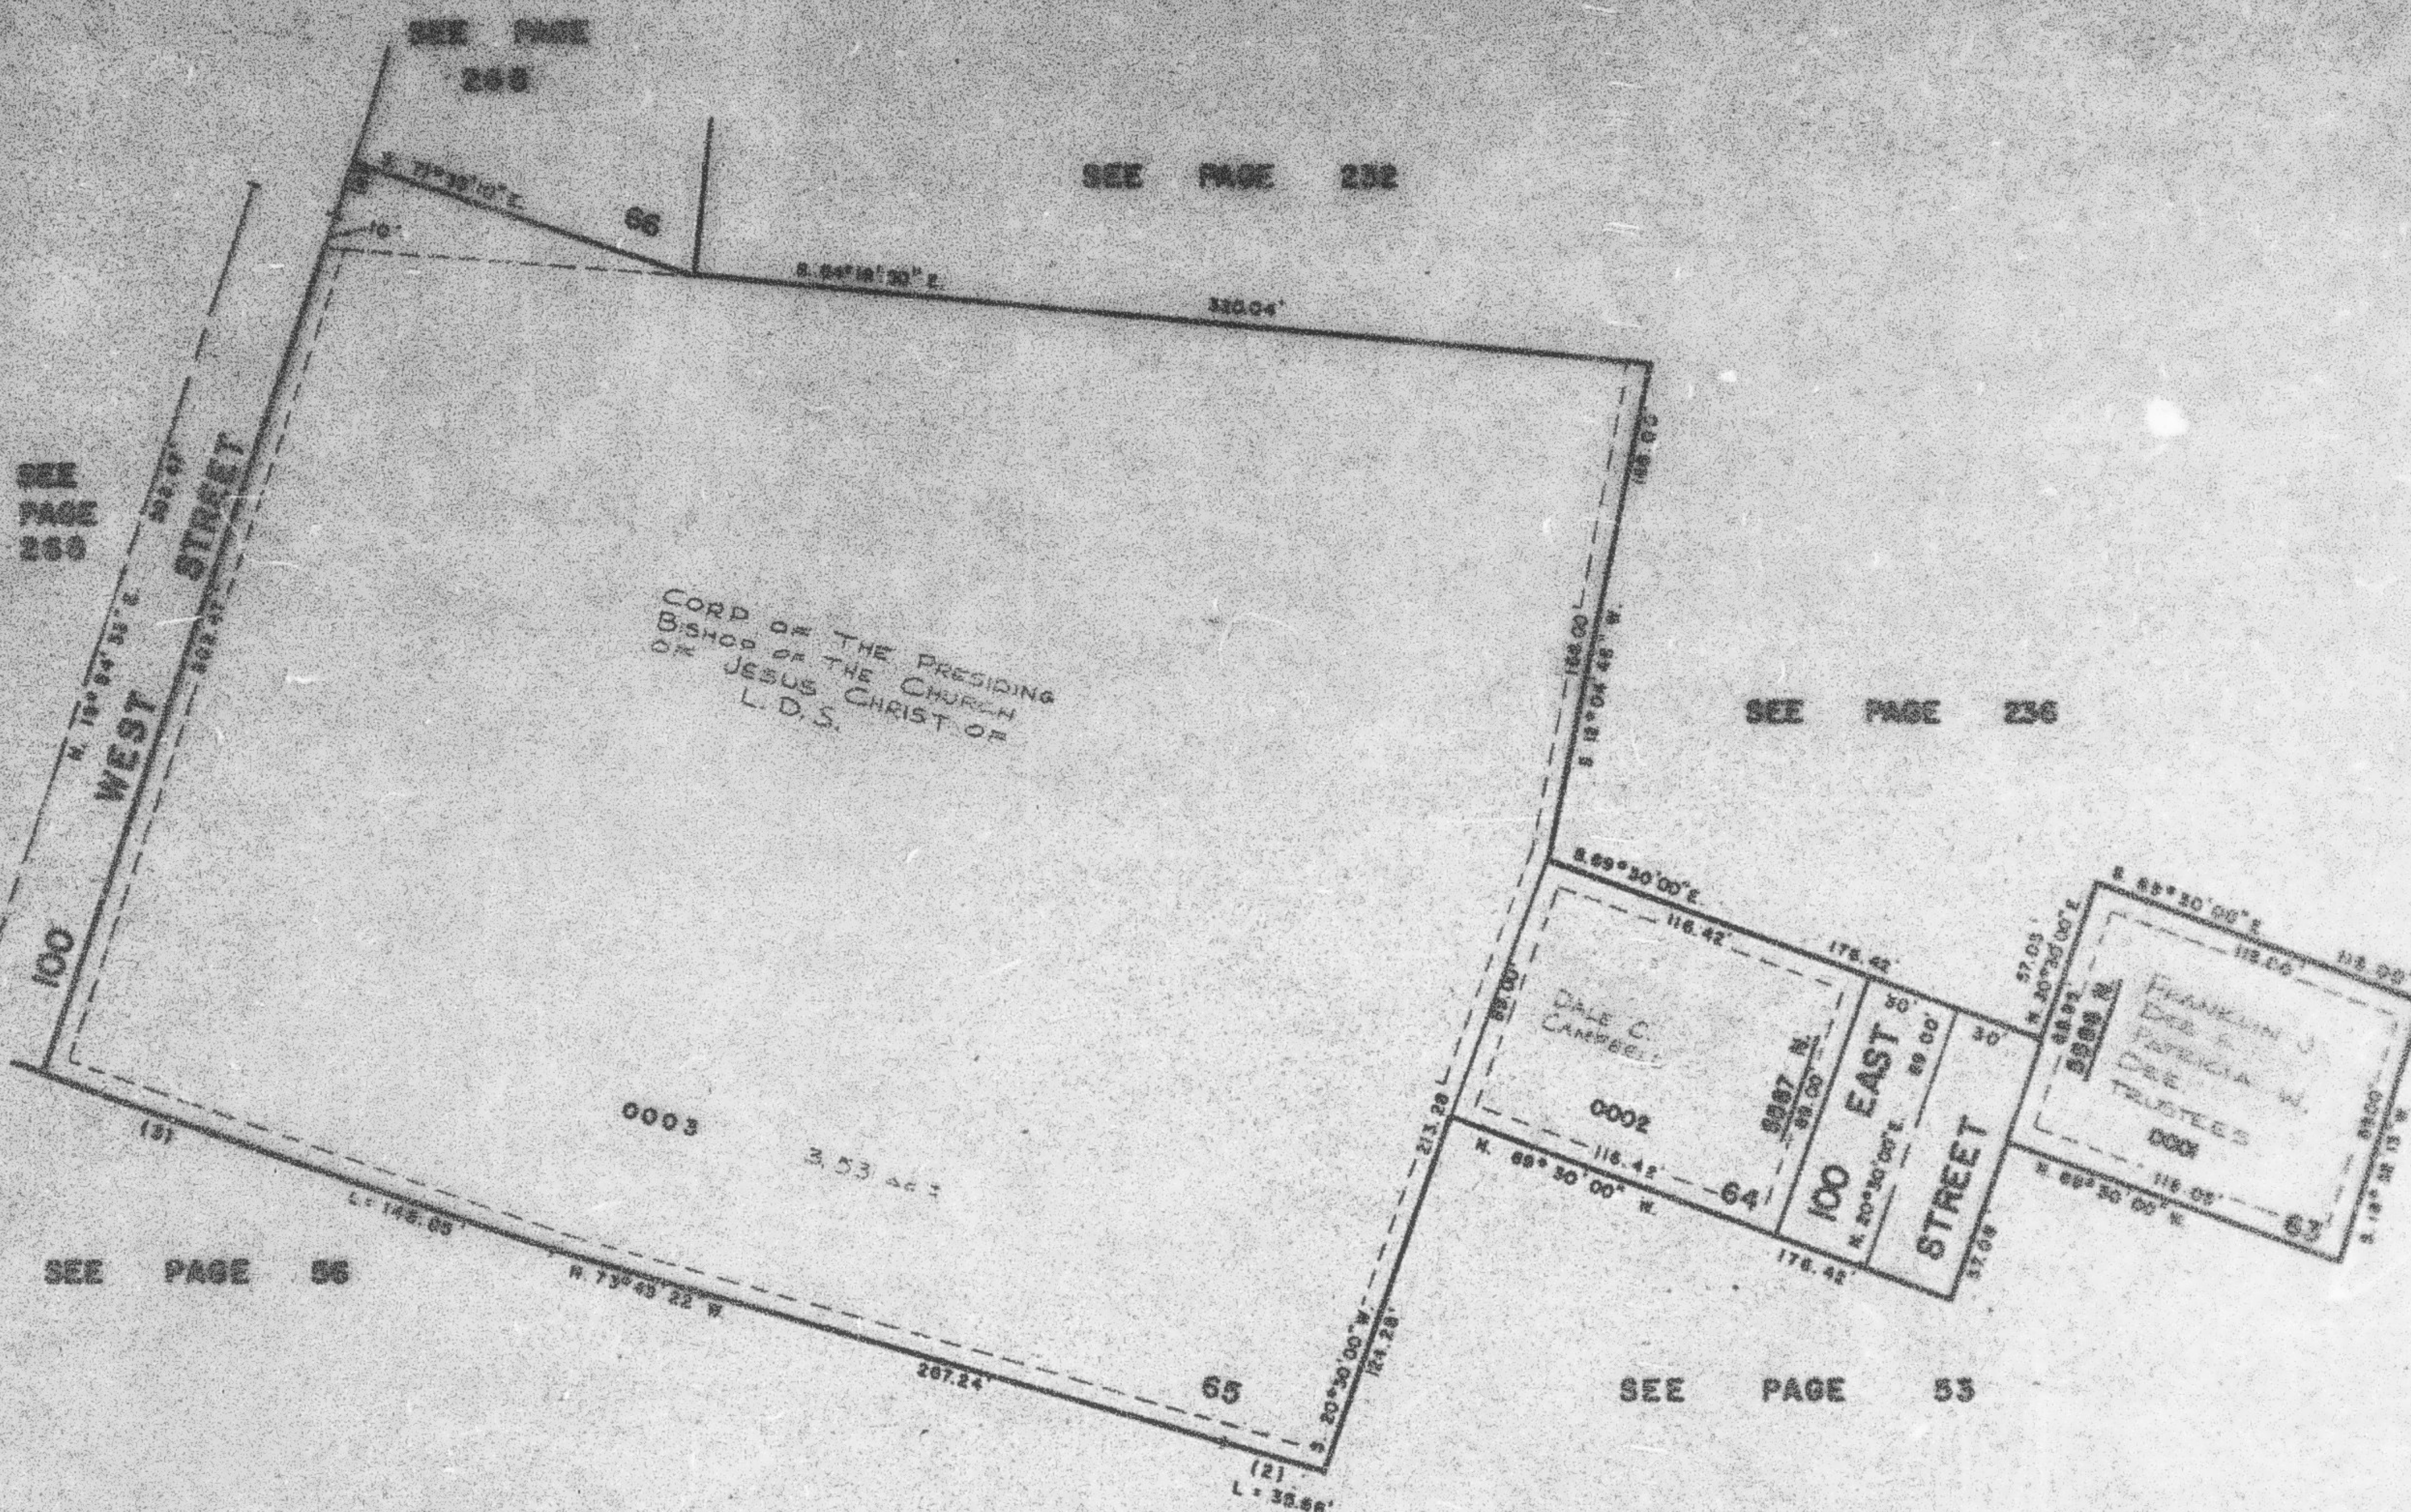

CURVE DATA

	1	2	3	4
1	05° 55' 25"	03° 37' 58"	01° 29' 43"	
2	23° 55' 32"	23° 55' 53"	73° 30'	
3	31.00	148.05	19.03	
4	12.88	74.05	9.53	
5	32.85	148.02	13.05	
6	12° 51' 45" E	5 71° 54' 24" E	113° 09' 42" E	

SEE PAGE
79

FOR COMPLETE INFO. DATA
SEE CRG. BLD. PLAT IN
BOOKS OF PLATS, PAGE 57.

NOTE: ALL UTILITY AND
EASEMENTS TO BE
T' WERE UNLESS NOTED
OTHERWISE.