

PART OF SEC. 17, T.5N., R.1W., S.L.B.&M.
RIDGELINE SUBDIVISION PHASE 4

267


TAXING UNIT: 24

CITY OF WASHINGTON TERRACE

PREFIX: 07-267

LOTS 63 - 65

SCALE: 1" = 50'

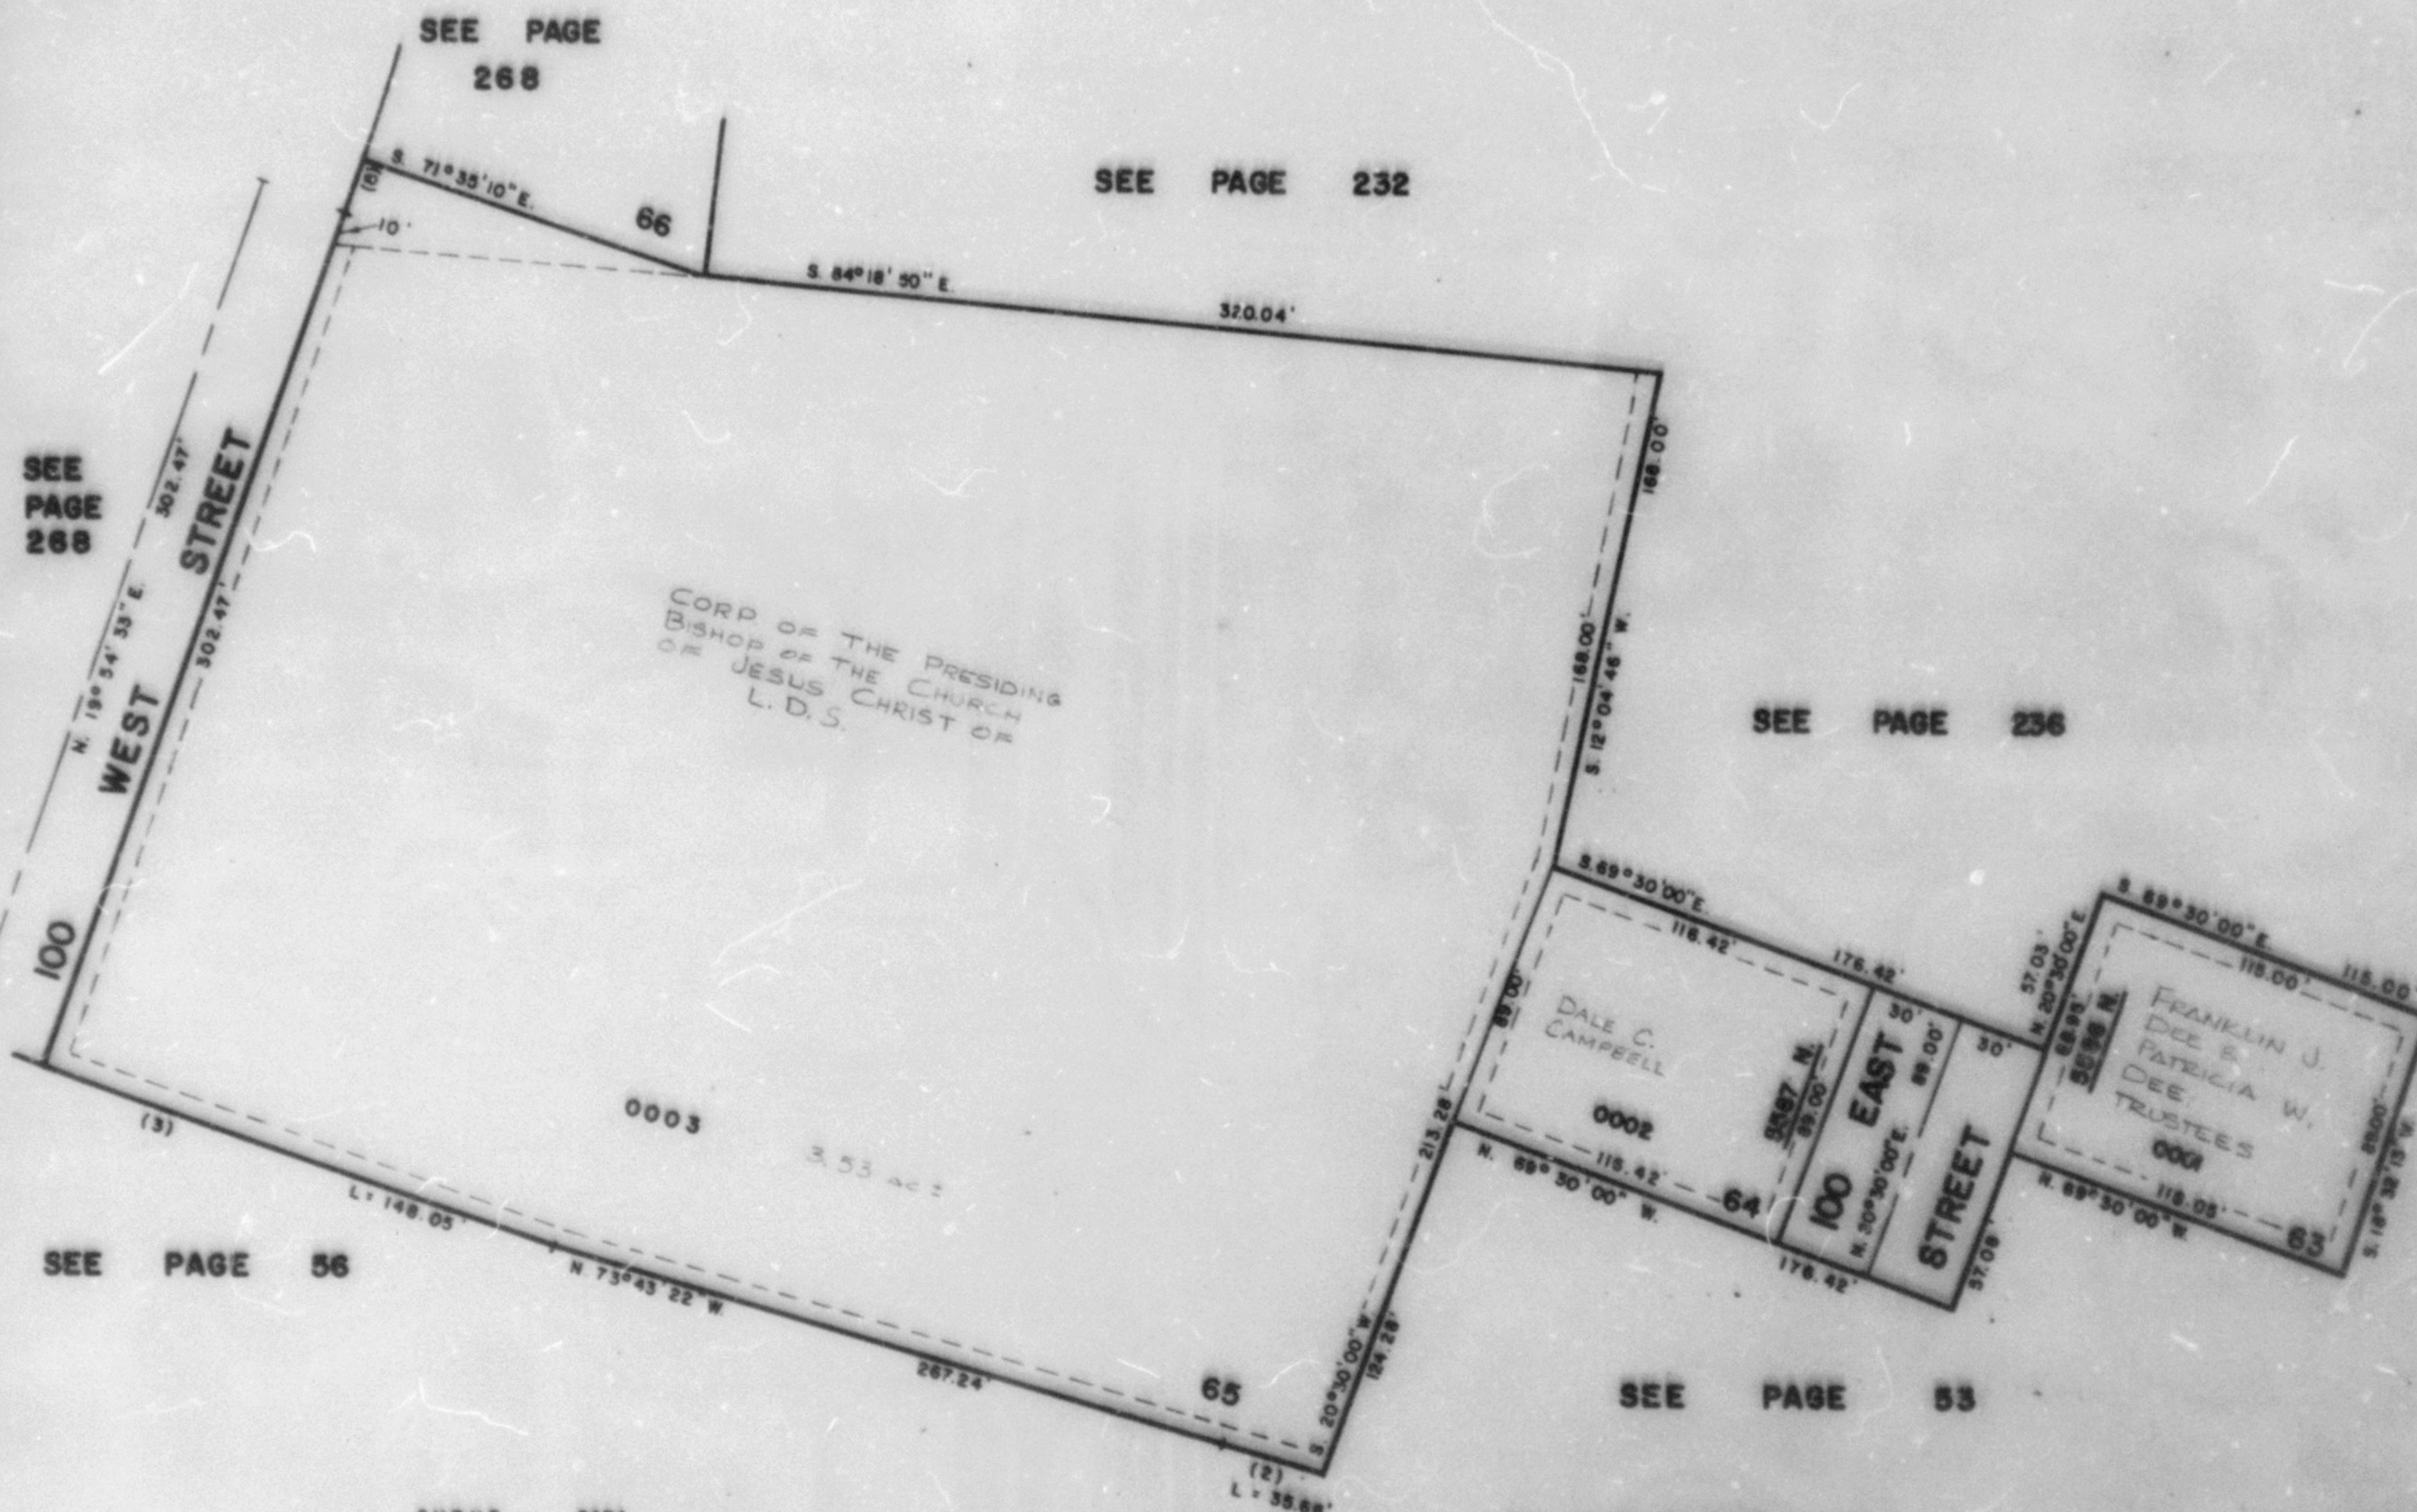

CURVE DATA		
2	3	4
Δ = 00°59'23"	03°37'35"	01°29'45"
RAD = 2064.32	2235.53	750.00
ARC = 35.89	148.05	19.09
TAN = 17.83	74.05	9.53
CH = 35.86	148.05	19.09
CHRG = 3.73°13'4"E	S 71°54'24"E	N 15°09'42"E

FOR COMPLETE ENG. DATA
 SEE ORIG. DED. PLAT IN
 BOOK 23 OF PLATS, PAGE 57.

NOTE: ALL UTILITY AND
 DRAINAGE EASEMENTS TO BE
 7' WIDE UNLESS NOTED
 OTHERWISE.

A.M. 1-81