

PART OF E. 1/2 SEC. 15, & N.W. 1/4 SEC. 14, T.5N., R.1W., S.L.B. & M.  
**SHADOW VALLEY ESTATES NO. 10**

AMENDED PLAT  
 LOTS 114 TO 119  
 IN OGDEN CITY  
 SCALE 1" = 50'

TAXING UNIT: 25


NW COR OF  
 SW 1/4 OF  
 NE 1/4  
 SEC 15

N 89°57' E

2143.80'

SEE PAGE  
 12

SEE PAGE 261

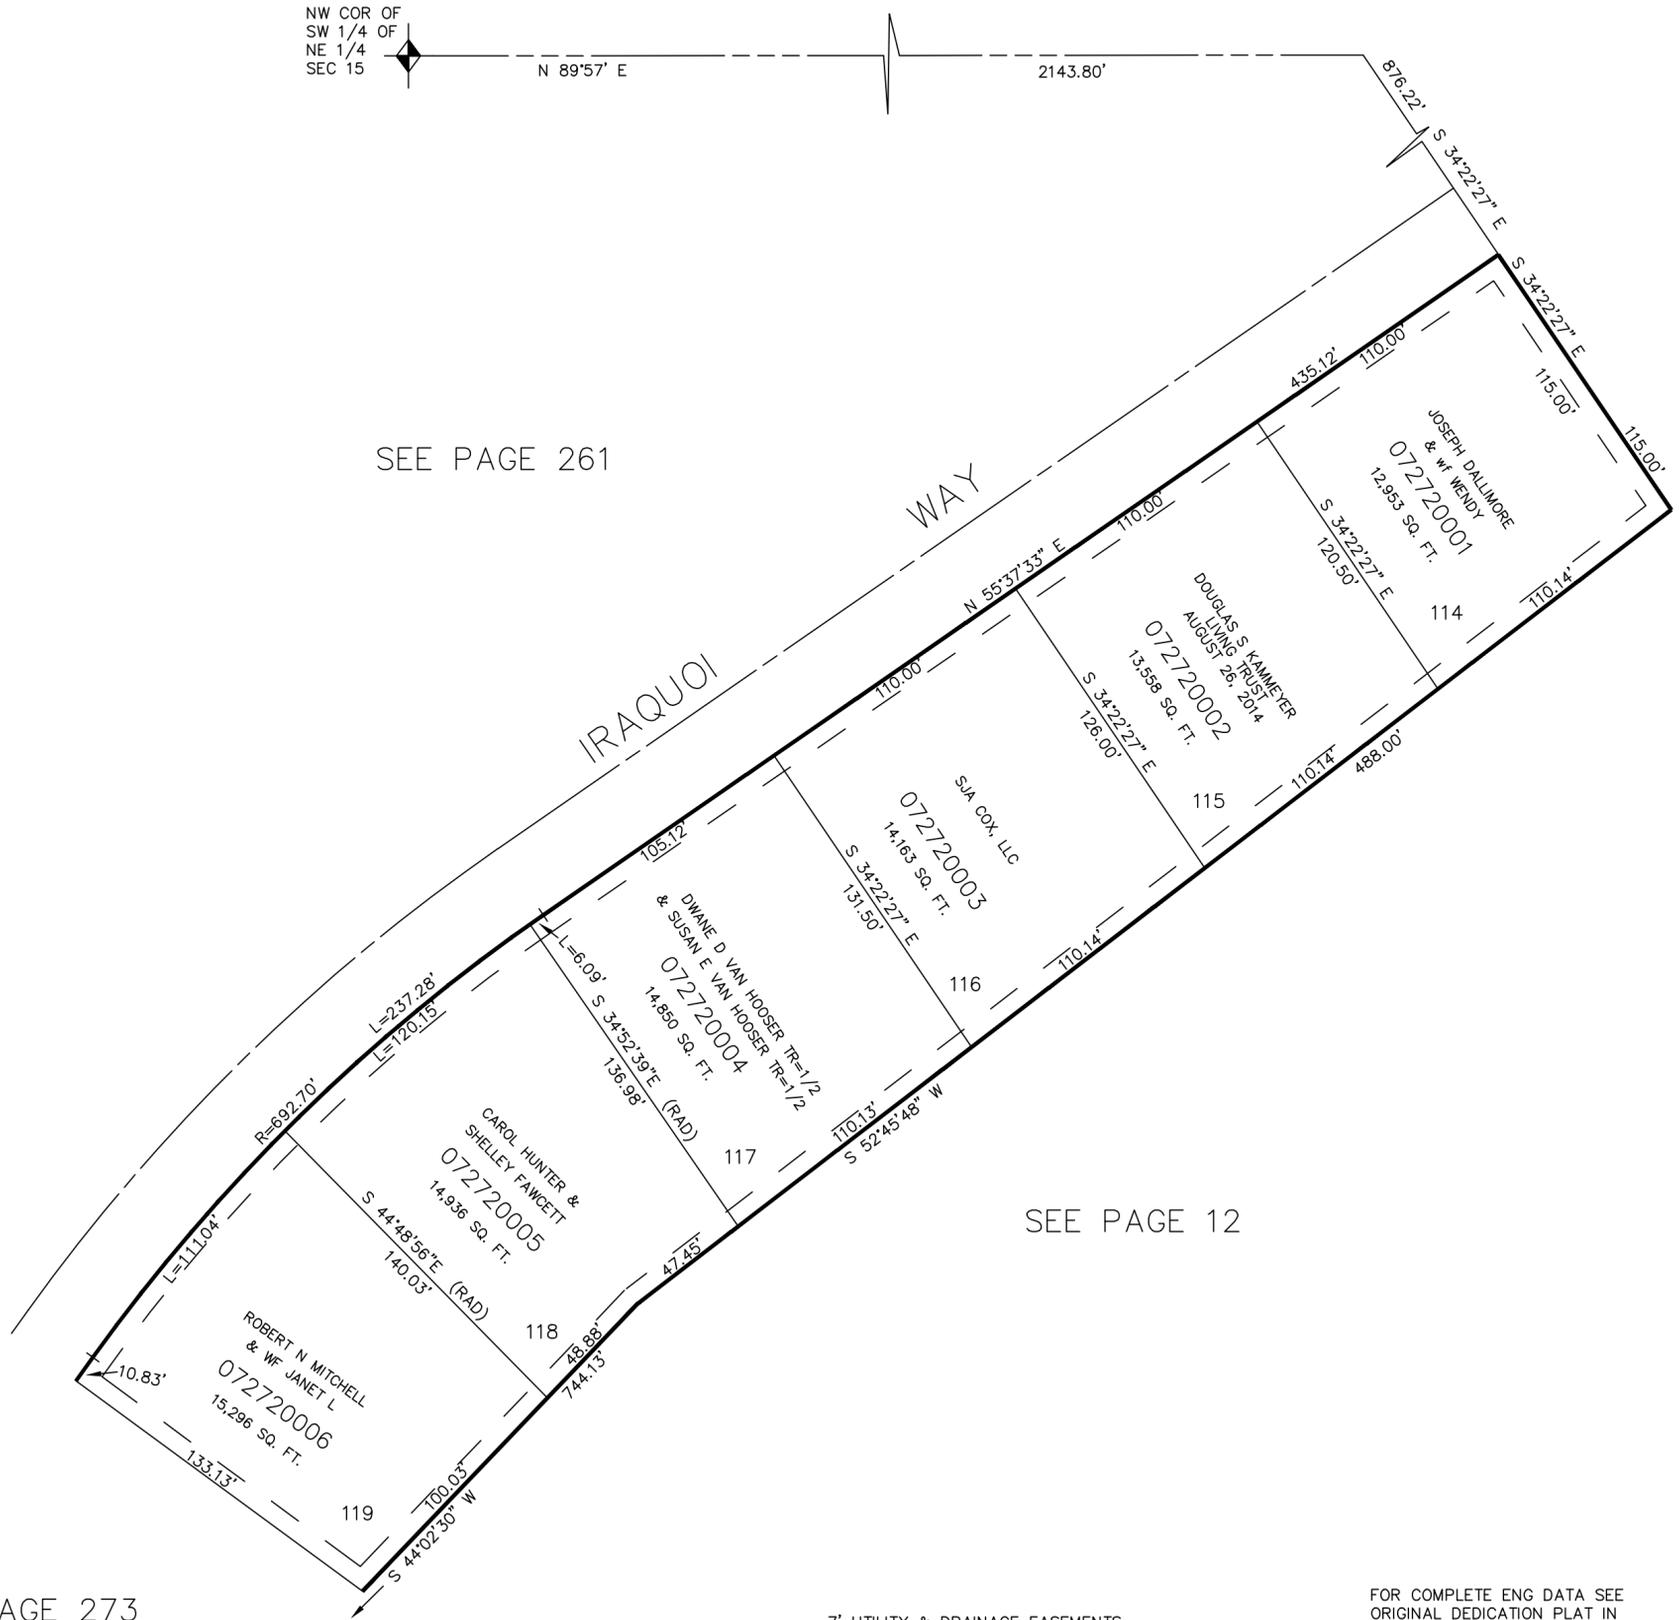

SEE PAGE 12

SEE PAGE 273

7' UTILITY & DRAINAGE EASEMENTS  
 EACH SIDE OF PROPERTY LINE AS  
 INDICATED BY DASHED LINES.

FOR COMPLETE ENG DATA SEE  
 ORIGINAL DEDICATION PLAT IN  
 BOOK 24, PAGE 29 OF RECORDS.