

PART OF SEC. 21, T5N., R.1W., S.L.B. & M.
PLEASANT VALLEY ESTATES-PHASE 3
 LOTS 42 TO 52
 IN SOUTH OGDEN CITY

TAXING UNIT: 27

SCALE 1" = 50'

PREFIX: 07-274

PAGE 275 OMITTED

EXCEPT WHERE OTHERWISE SHOWN
 ALL LOTS OWNED BY
 SECURITY TITLE COMPANY OF OGDEN
 AS TRUSTEE


SEE PAGE 239

SEE PAGE 240

	A	R	L	T	CH	CH	BRG
1	90°00'00"	174.70'	274.42'	174.70'	247.06'	N.73°44'40" E.	
2	12°29'02"	204.70'	44.60'	22.39'	44.51'	N.34°59'11" E.	
3	28°07'12"	204.70'	104.04'	53.17'	102.92'	N.55°47'18" E.	
4	28°37'33"	204.70'	102.27'	52.23'	101.21'	N.84°39'41" E.	
5	72°00'00"	144.70'	181.84'	105.13'	170.11'	N.64°44'40" E.	
6	18°00'00"	144.70'	45.48'	22.92'	45.27'	S.70°15'20" E.	
7	19°46'13"	204.70'	70.63'	35.67'	70.26'	S.71°08'26" E.	

10 FOOT UTILITY EASEMENTS EACH SIDE OF PROPERTY
 LINE AS INDICATED BY DASHED LINES. ALL EASEMENTS
 TO BE USED FOR IRRIGATION, WATERLINES, DRAINAGE,
 SANITARY AND STORM SEWERS, POWERLINES, TELEPHONE
 LINES AND OTHER PUBLIC UTILITIES. FRONT PROPERTY
 LINE UTILITY EASEMENTS ARE 7 FEET WIDE. OTHER
 WIDTHS OF EASEMENTS ARE AS SHOWN.

SEE PAGE 282

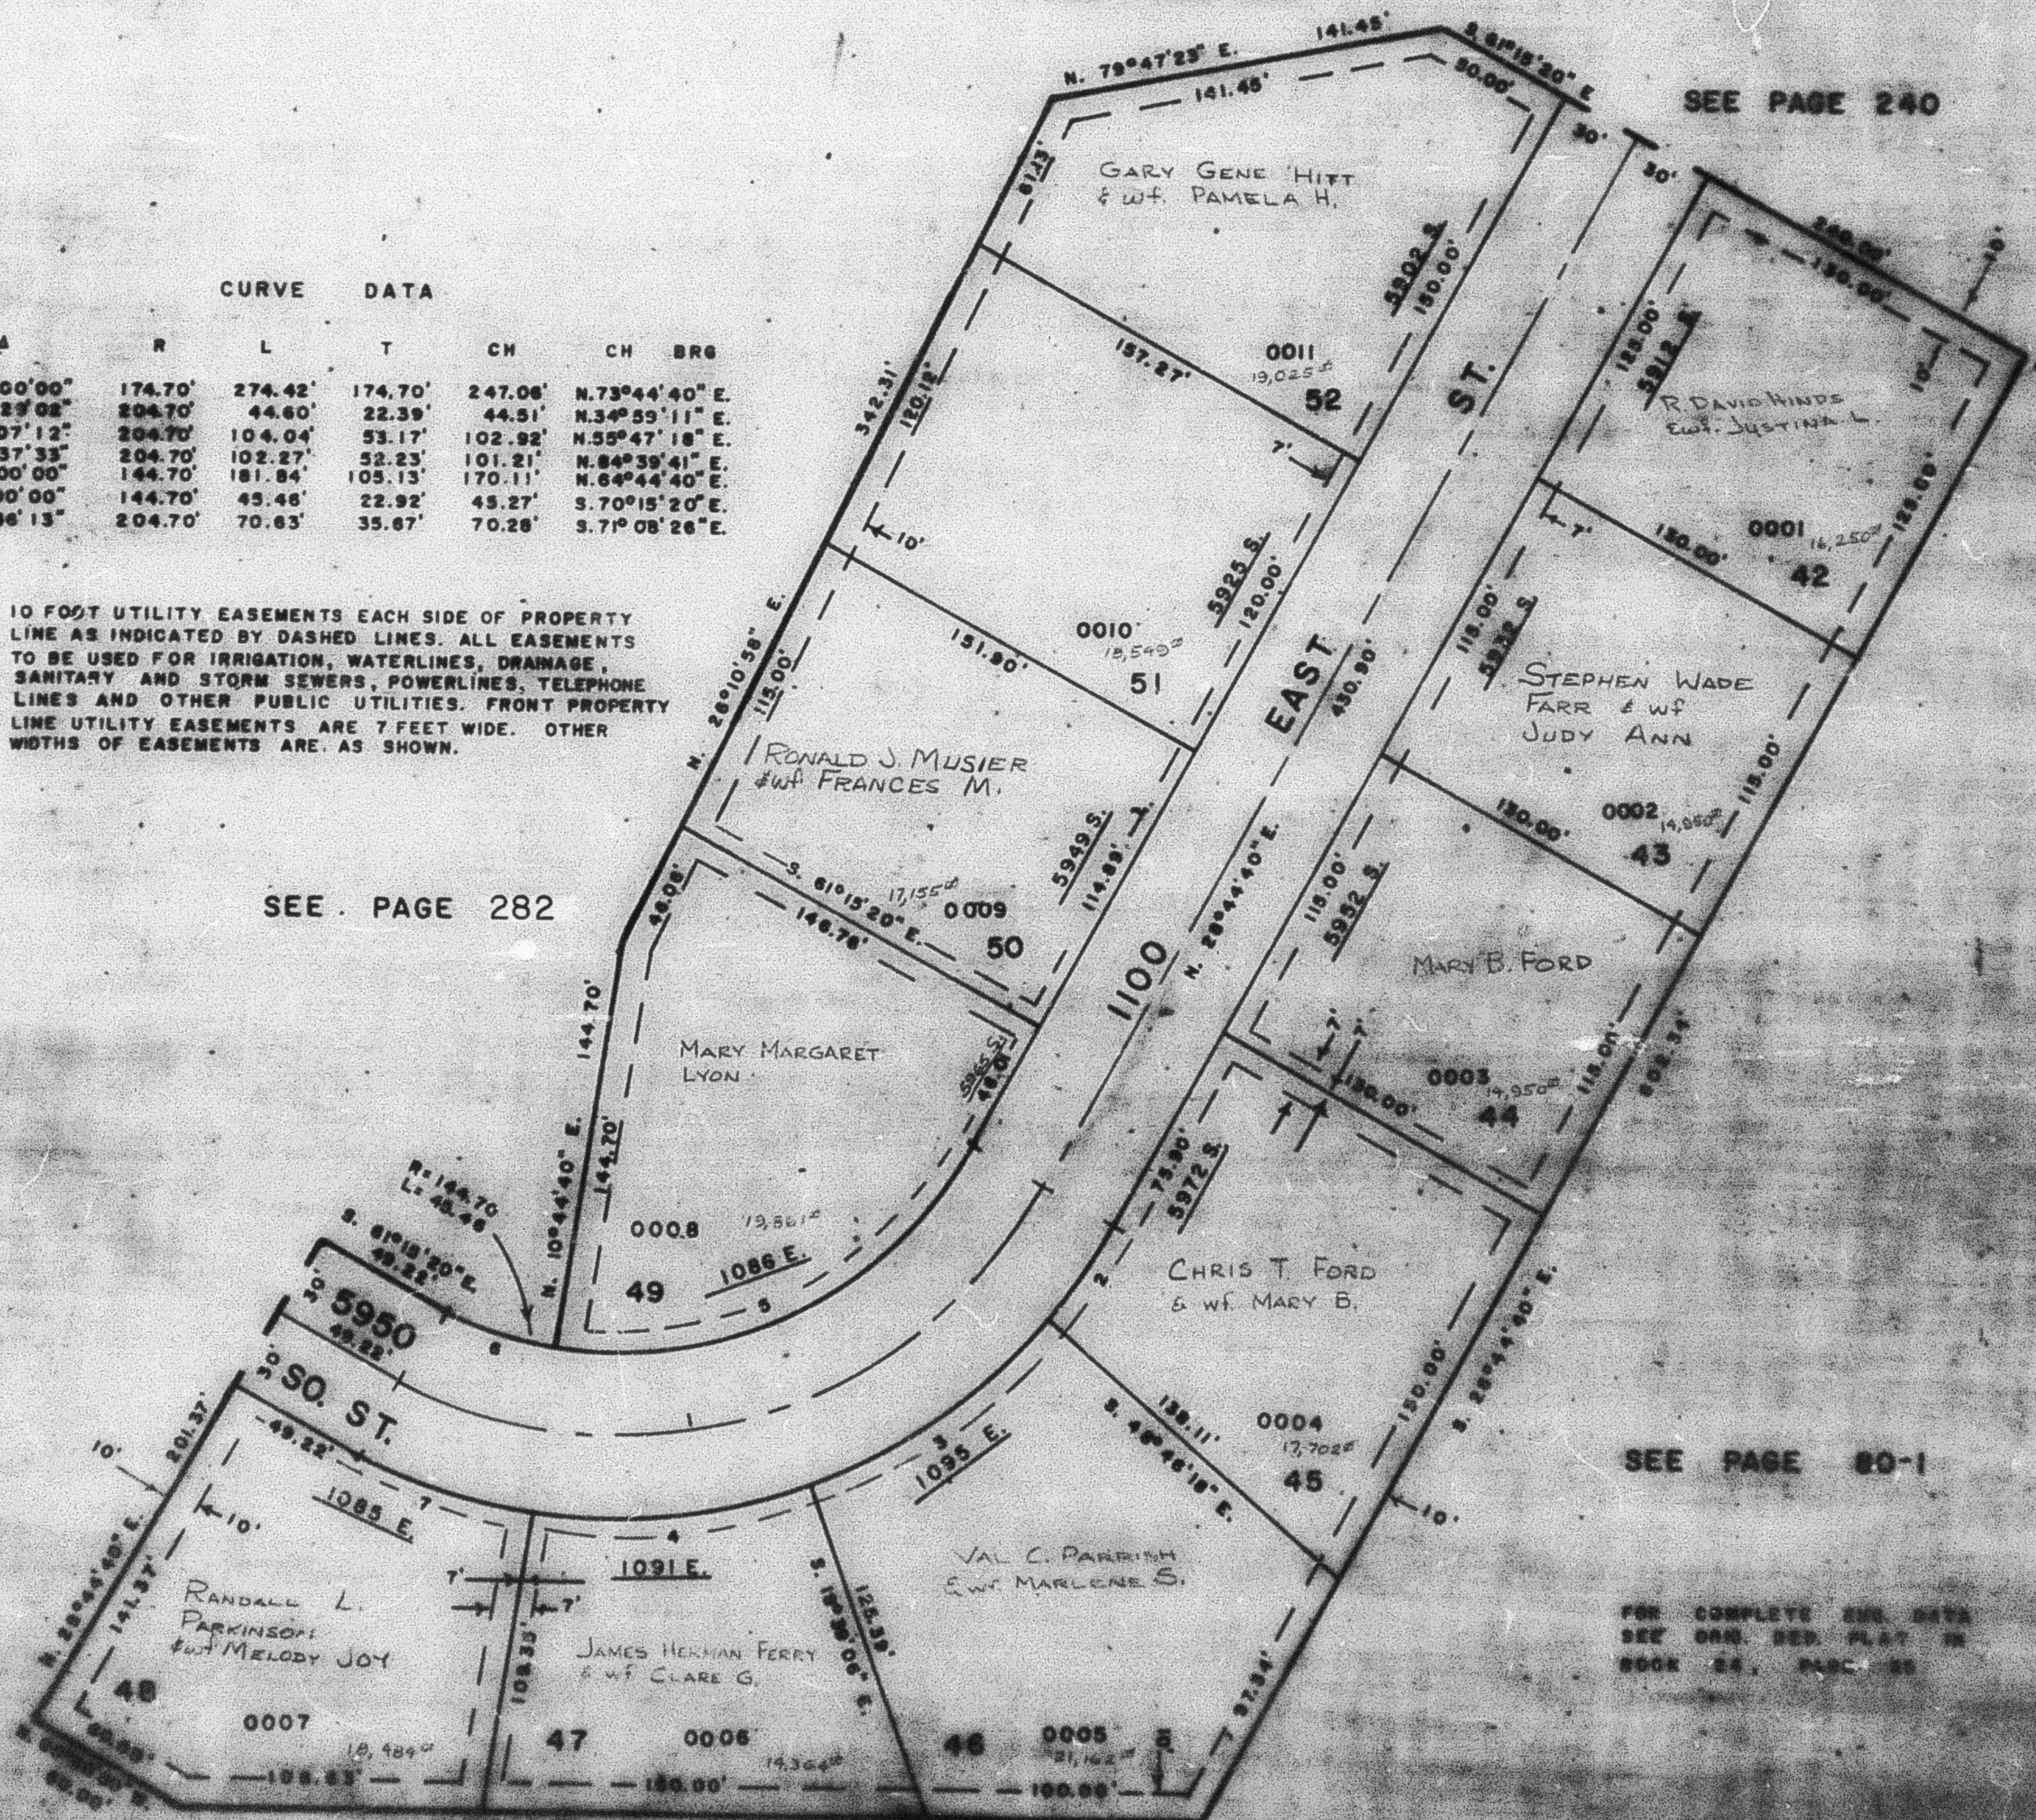

SEE PAGE 80-1

FOR COMPLETE E&M DATA
 SEE O&M, REF. PLAT IN
 BOOK 24, PAGE 25

SEE PAGE 80