

PART OF S.E. 1/4 SEC. 16, T.1N, R.1W, S.1E, B.M.

IRONWOOD SUBDIVISION

A PLANNED UNIT DEVELOPMENT

PHASE 4

IN SOUTH OGDEN CITY

SCALE 1"=30'

TAXING UNIT 27

PREFIX 07-277


SEE PAGE 252

SEE PAGE 153

SEE PAGE 242

SEE PAGE 47

1219.99'
S. 89°26'43"E
SO. 1/4 COR. SEC. 16

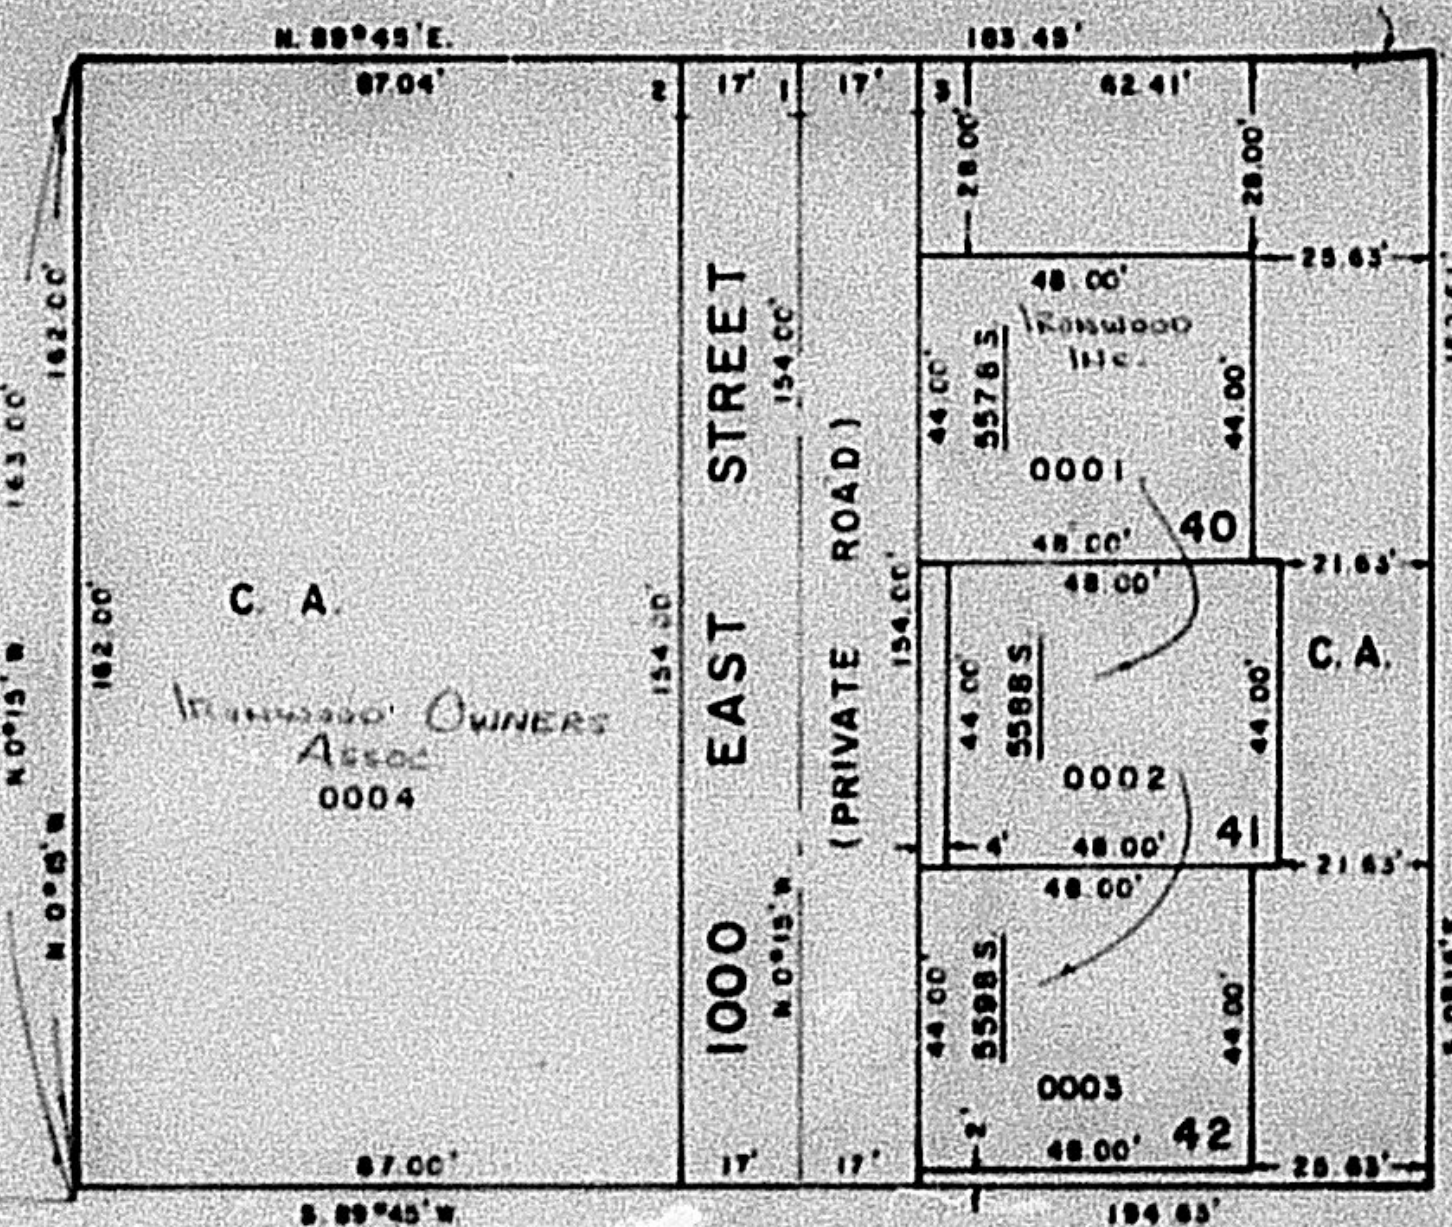

SEE PAGE 47

CURVE DATA

1	2	3
A = 0°27'19"	0°26'52"	0°27'47"
R = 1006.77'	1023.72'	988.77'
L = 8.00'	8.00'	8.00'
LC = 8.00'	8.00'	8.00'
NO. 0°15'W	NO. 0°26'W	NO. 0°26'W

FOR COMPLETE ENG. DATA
SEE ORIG. DED. PLAT IN
BOOK 24, PAGE 83