

PART OF S.E. 1/4 SEC. 16, T.5N, R.1W, S.L.B. & M.

277

IRONWOOD SUBDIVISION

A PLANNED UNIT DEVELOPMENT

PHASE 4


TAXING UNIT: 27

IN SOUTH OGDEN CITY
SCALE 1"=30'

PREFIX-07-277

SEE PAGE 252

SEE PAGE 153

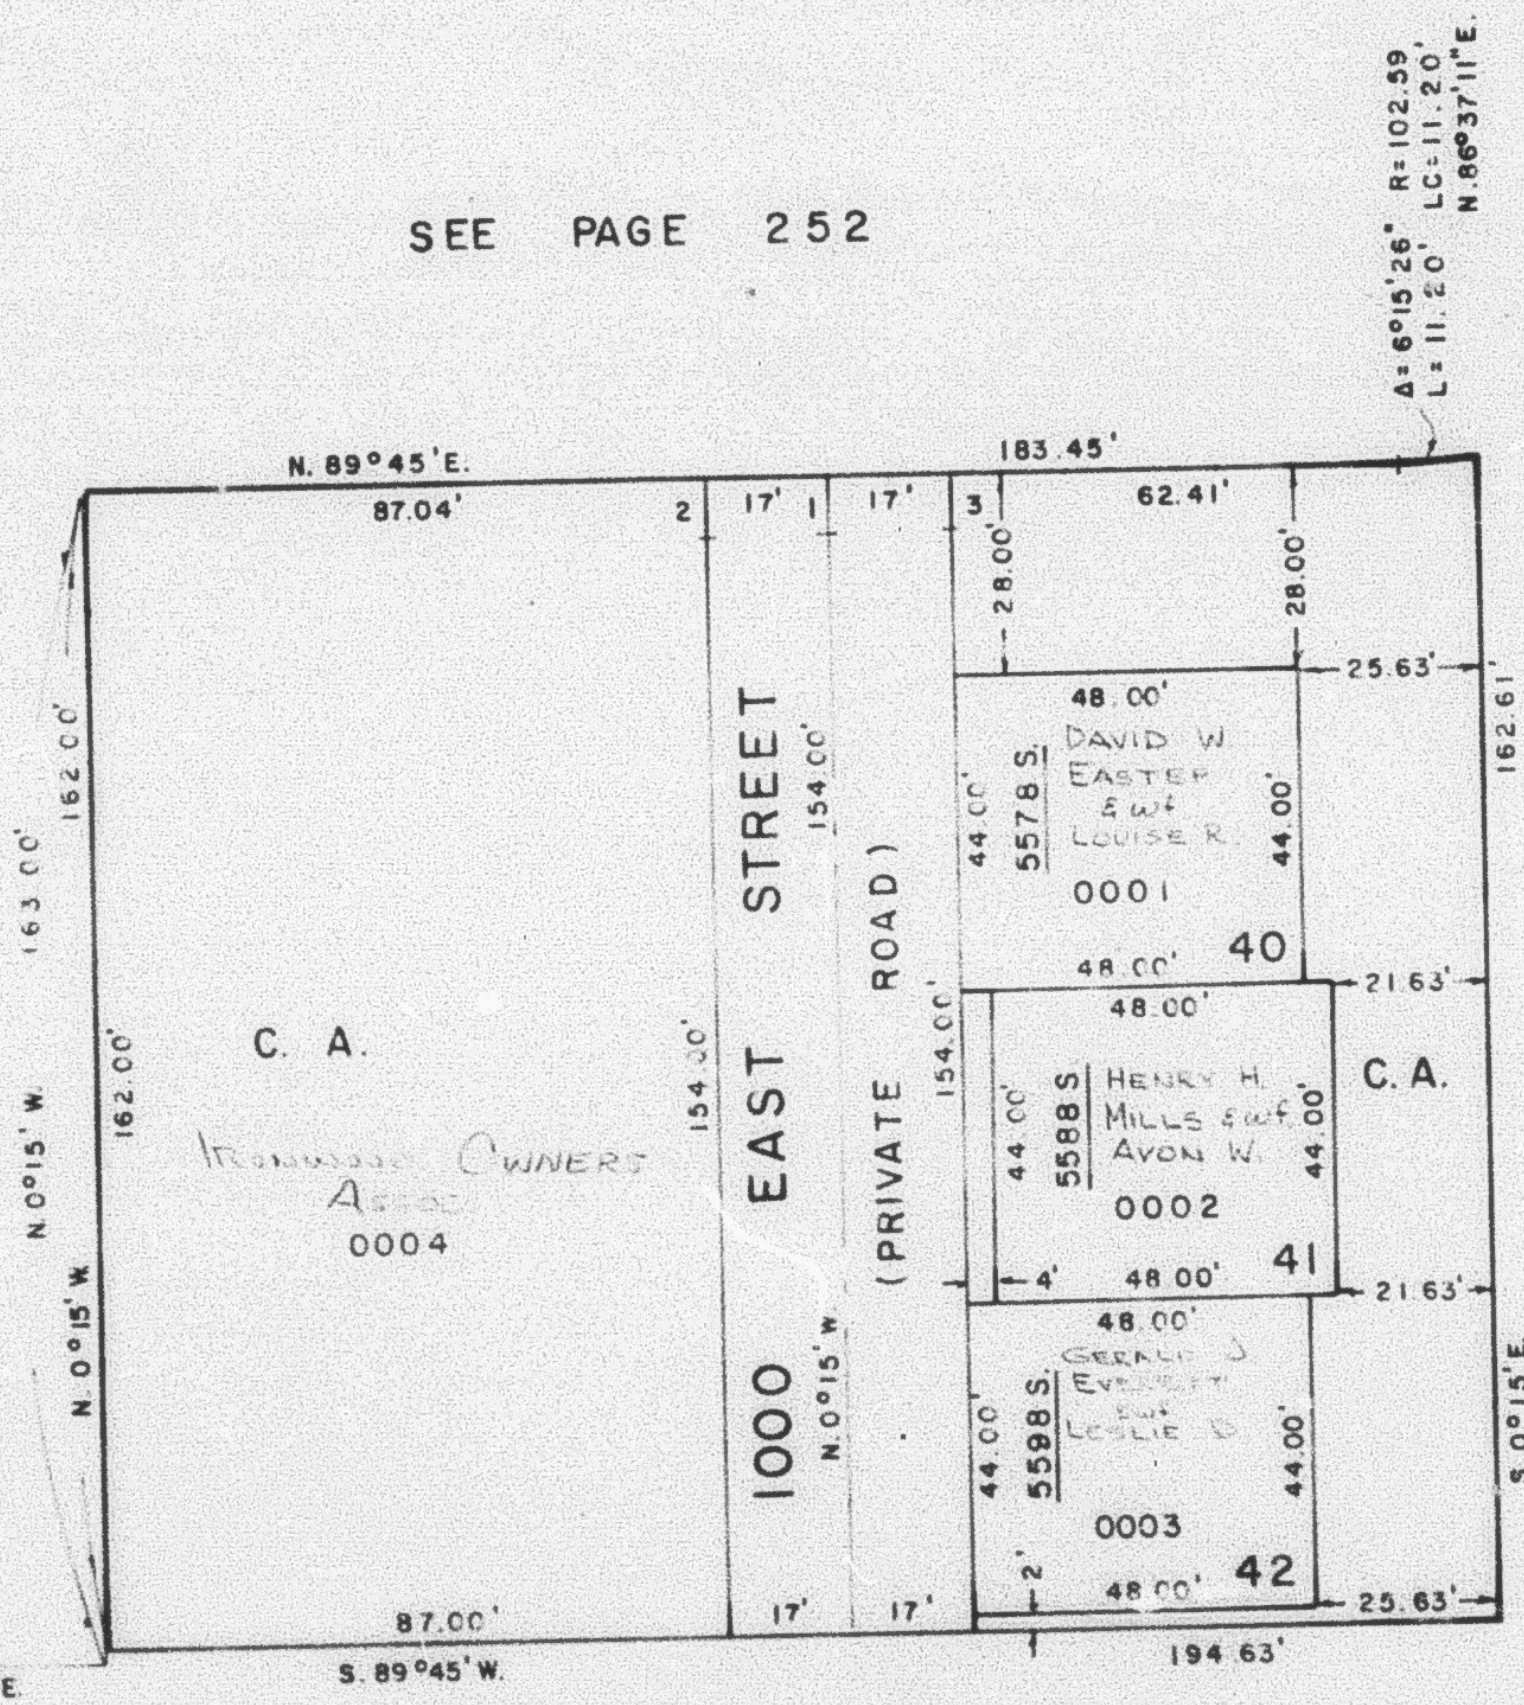

SEE PAGE 242

SEE PAGE 47

SEE PAGE 47

CURVE DATA

1	2	3
A= 0°27'19"	0°26'52"	0°27'47"
R= 1006.72'	1023.72'	989.72'
L= 8.00'	8.00'	8.00'
LC= 8.00'	8.00'	8.00'
N0°01'13"W	N0°01'26"W	N0°01'26"W

FOR COMPLETE ENG. DATA
SEE ORIG. DED. PLAT IN
BOOK 24, PAGE 83