

PART OF S.E. 1/4 SEC. 16, T.5N, R.1W, S.L.B. & M.

277

# IRONWOOD SUBDIVISION

A PLANNED UNIT DEVELOPMENT

PHASE 4

IN SOUTH OGDEN CITY

SCALE 1"=30'

TAXING UNIT 27


PREFIX 07-277

SEE PAGE 252

SEE PAGE 153

SEE PAGE 242

SEE PAGE 47

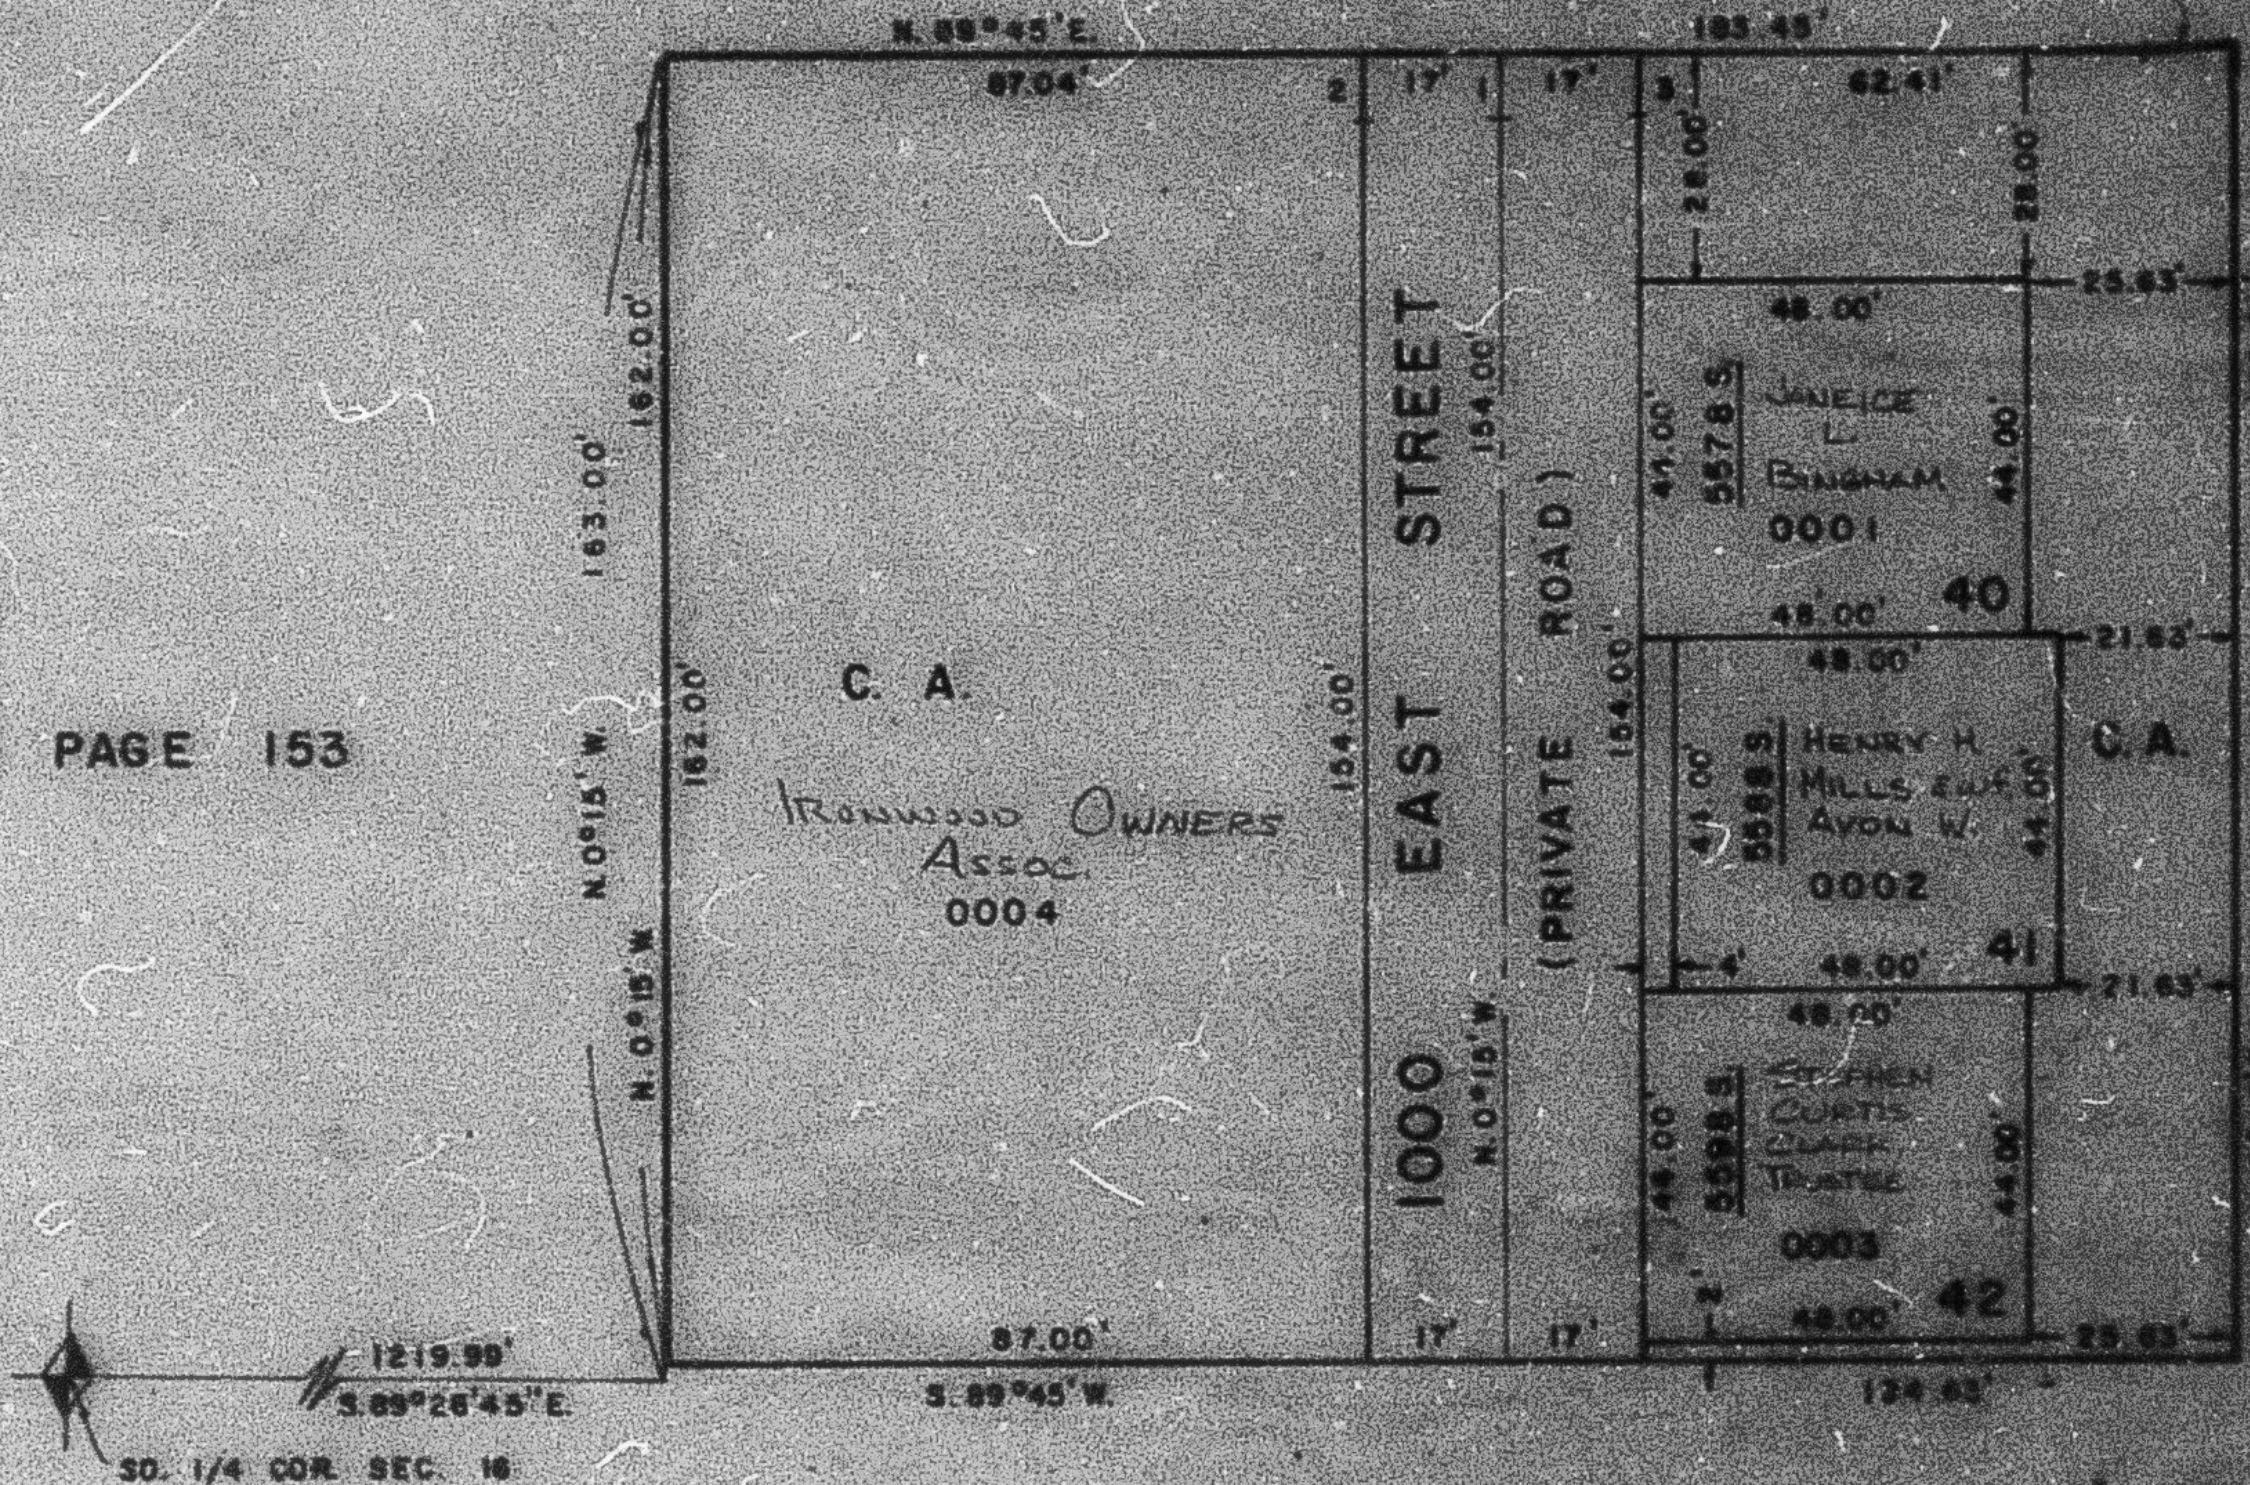

SEE PAGE 47

## CURVE DATA

| 1            | 2          | 3          |
|--------------|------------|------------|
| A = 0°27'15" | 0°26'52"   | 0°27'47"   |
| R = 1008.72' | 1023.72'   | 989.72'    |
| L = 8.00'    | 8.00'      | 8.00'      |
| LC = 8.00'   | 8.00'      | 8.00'      |
| N0°01'15"W   | N0°01'26"W | N0°01'26"W |

FOR COMPLETE ENG. DATA  
SEE ORIG. DED. PLAT. IN  
BOOK 24, PAGE 83