

IRONWOOD SUBDIVISION

A PLANNED UNIT DEVELOPMENT

PHASE 4

TAXING UNIT 27

IN SOUTH OGDEN CITY

SCALE 1"=30'


PREFIX-07-277

SEE PAGE 252

SEE PAGE 153

SEE PAGE 242

SEE PAGE 47

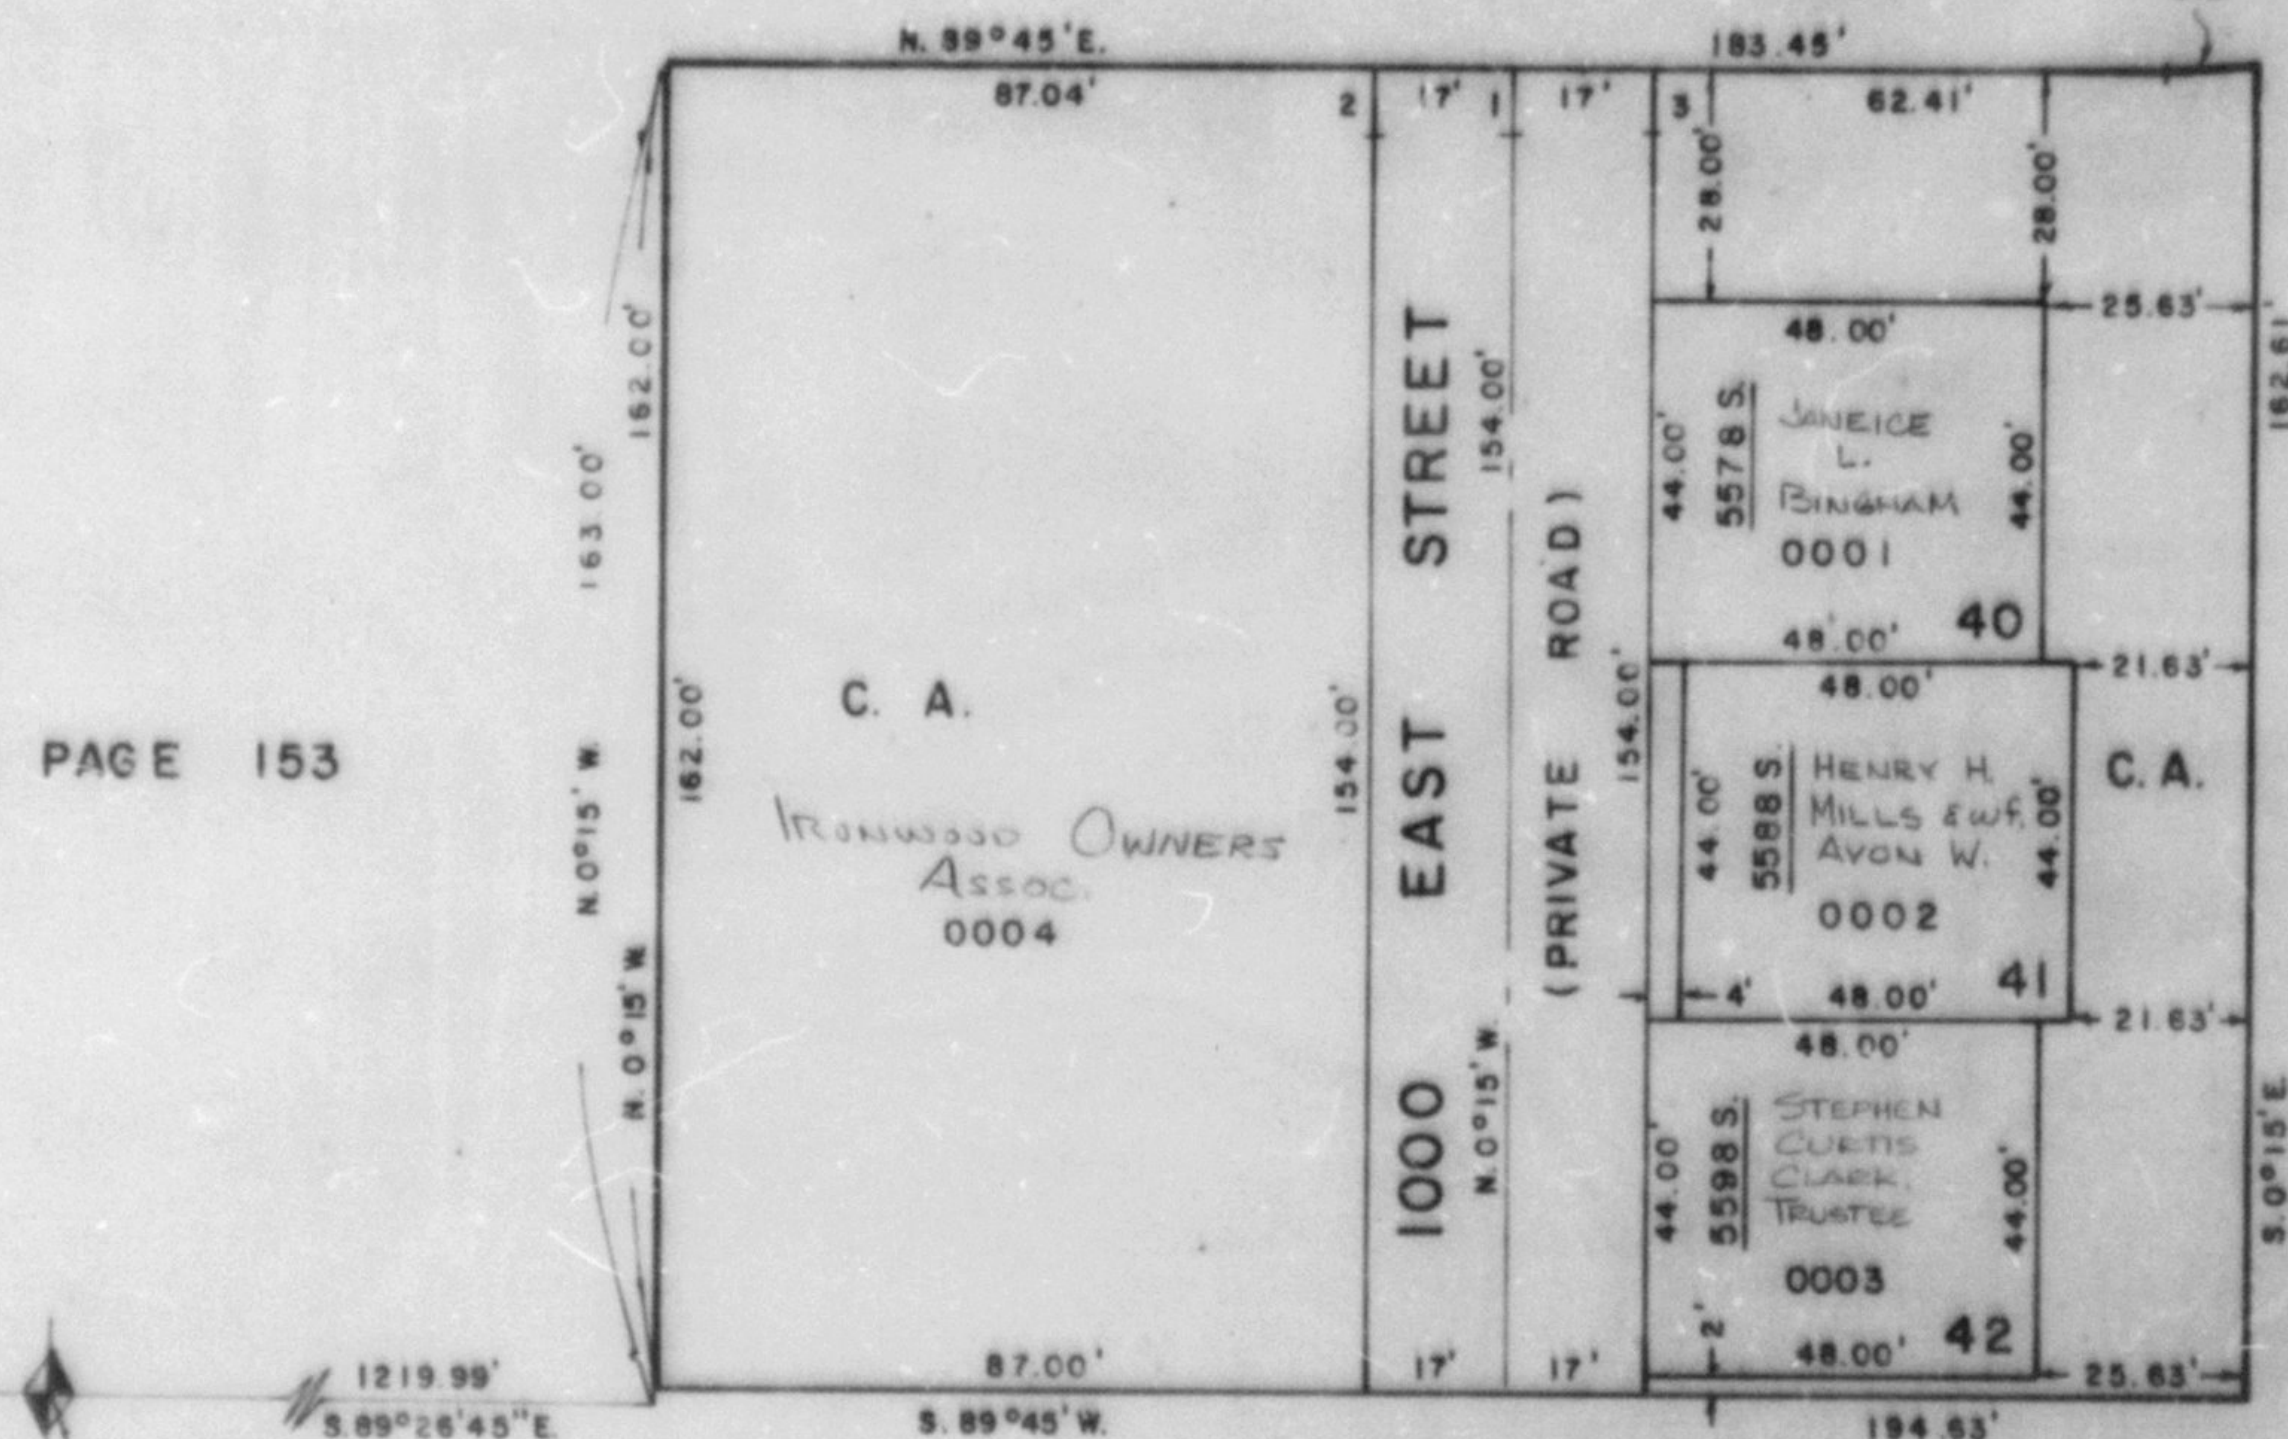

SEE PAGE 47

CURVE DATA

1	2	3
A = 0°27'19"	0°26'52"	0°27'47"
R = 1006.72'	1023.72'	989.72'
L = 8.00'	8.00'	8.00'
LC = 8.00'	8.00'	8.00'
Bearing	N 0°01'13" W	N 0°01'26" W

FOR COMPLETE ENG. DATA
SEE ORIG. DED. PLAT IN
BOOK 24, PAGE 53