

PART OF S.E. 1/4 OF SEC. 17, T. 5 N., R. 1 W., S.L.B. & M.

25

RIDGEMONT

A PLANNED RESIDENTIAL UNIT DEVELOPMENT

PHASE 2

TAXING UNIT: 24


IN WASHINGTON TERRACE CITY

PREPUB: 07-291

SCALE 1" = 50'

SEE PAGE 140

SEE PAGE 53

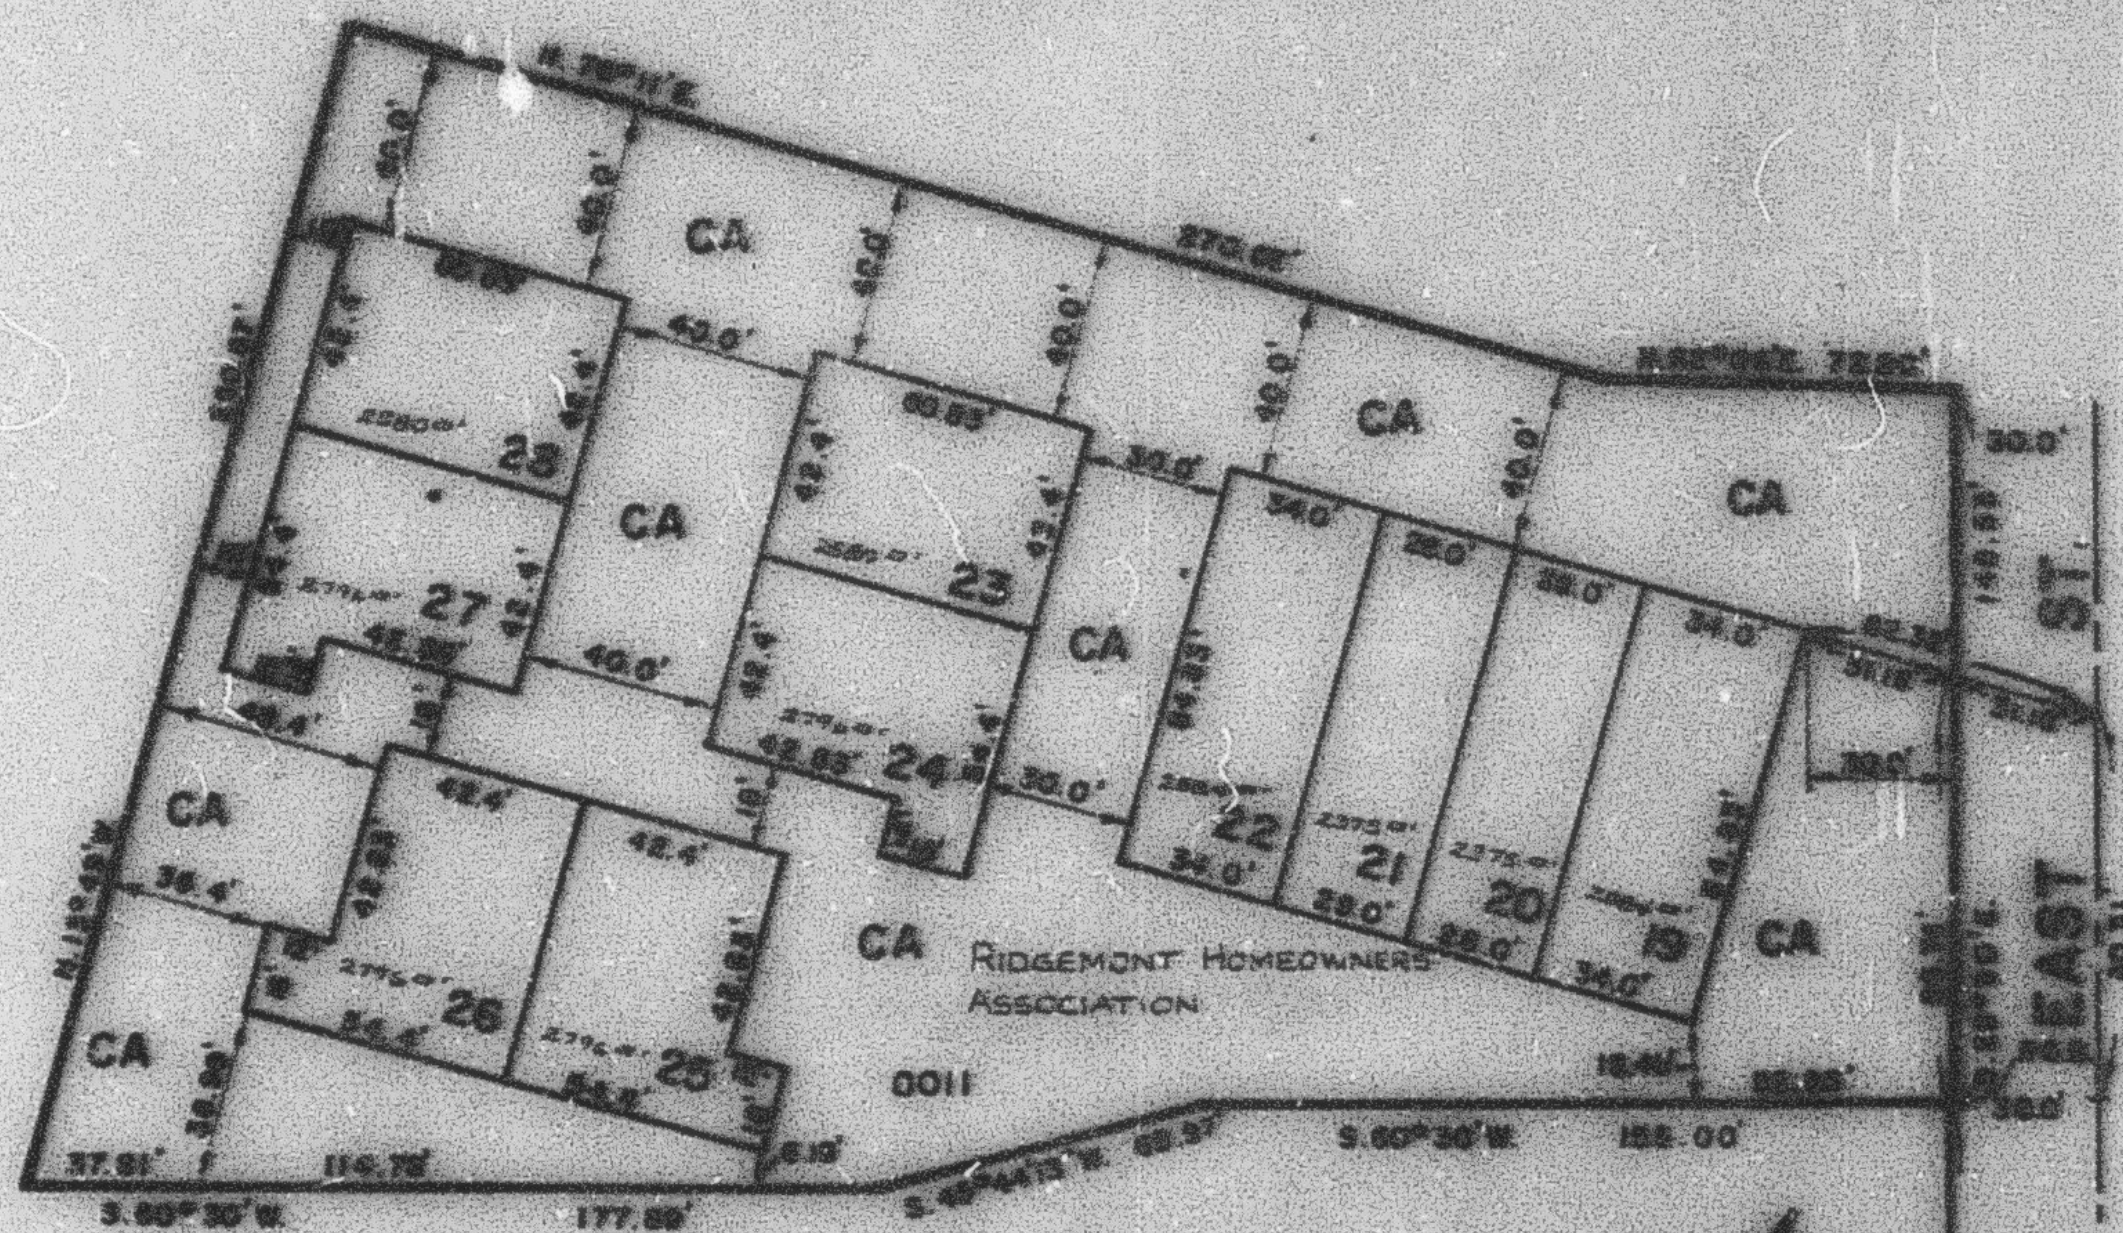

SEE PAGE 53

FOR COMPLETE ENG. DATA
SEE ORIG. DES. PLAT IN
BOOK 25, PAGE 54

SEE PAGE 244

LOT NO.	SERIAL NO.	NAMES OF OWNERSHIP
19	0001	JESSE R. MATTHEWS & MARGARET A.
20	0002	DORENE W. CHAMBERS & MARGO ANN TURPIN, TRUSTEES
21	0003	MARJORIE R. KILLPACK & RUTH E. BARRIS, TRUSTEES
22	0004	GLADYS MADSEN
23	0005	MARGARET THELMA HILL & ELLEN ELIZABETH HILL
24	0006	HENRY EDMIL EDSINGA & ALTA LUCILE EDSINGA, TRUSTEES
25	0007	ROBERT D. MCARTHUR & WIFE CONNIE J.
26	0008	MICHAEL M. HUNSAKER
27	0009	BERT G. JOHNSON & CORNELIA S. JOHNSON, TRUSTEES
28	0010	SUSAN YEATMAN

