

PART OF S.E. 1/4 OF SEC. 17, T. 5 N., R. 1 W., S.L.B. & M.

261

RIDGEMONT

A PLANNED RESIDENTIAL UNIT DEVELOPMENT

PHASE 2

IN WASHINGTON TERRACE CITY


SCALE 1" = 50'

TAXING UNIT: 24

PREFIX: 07-281

SEE PAGE 148

SEE PAGE 53

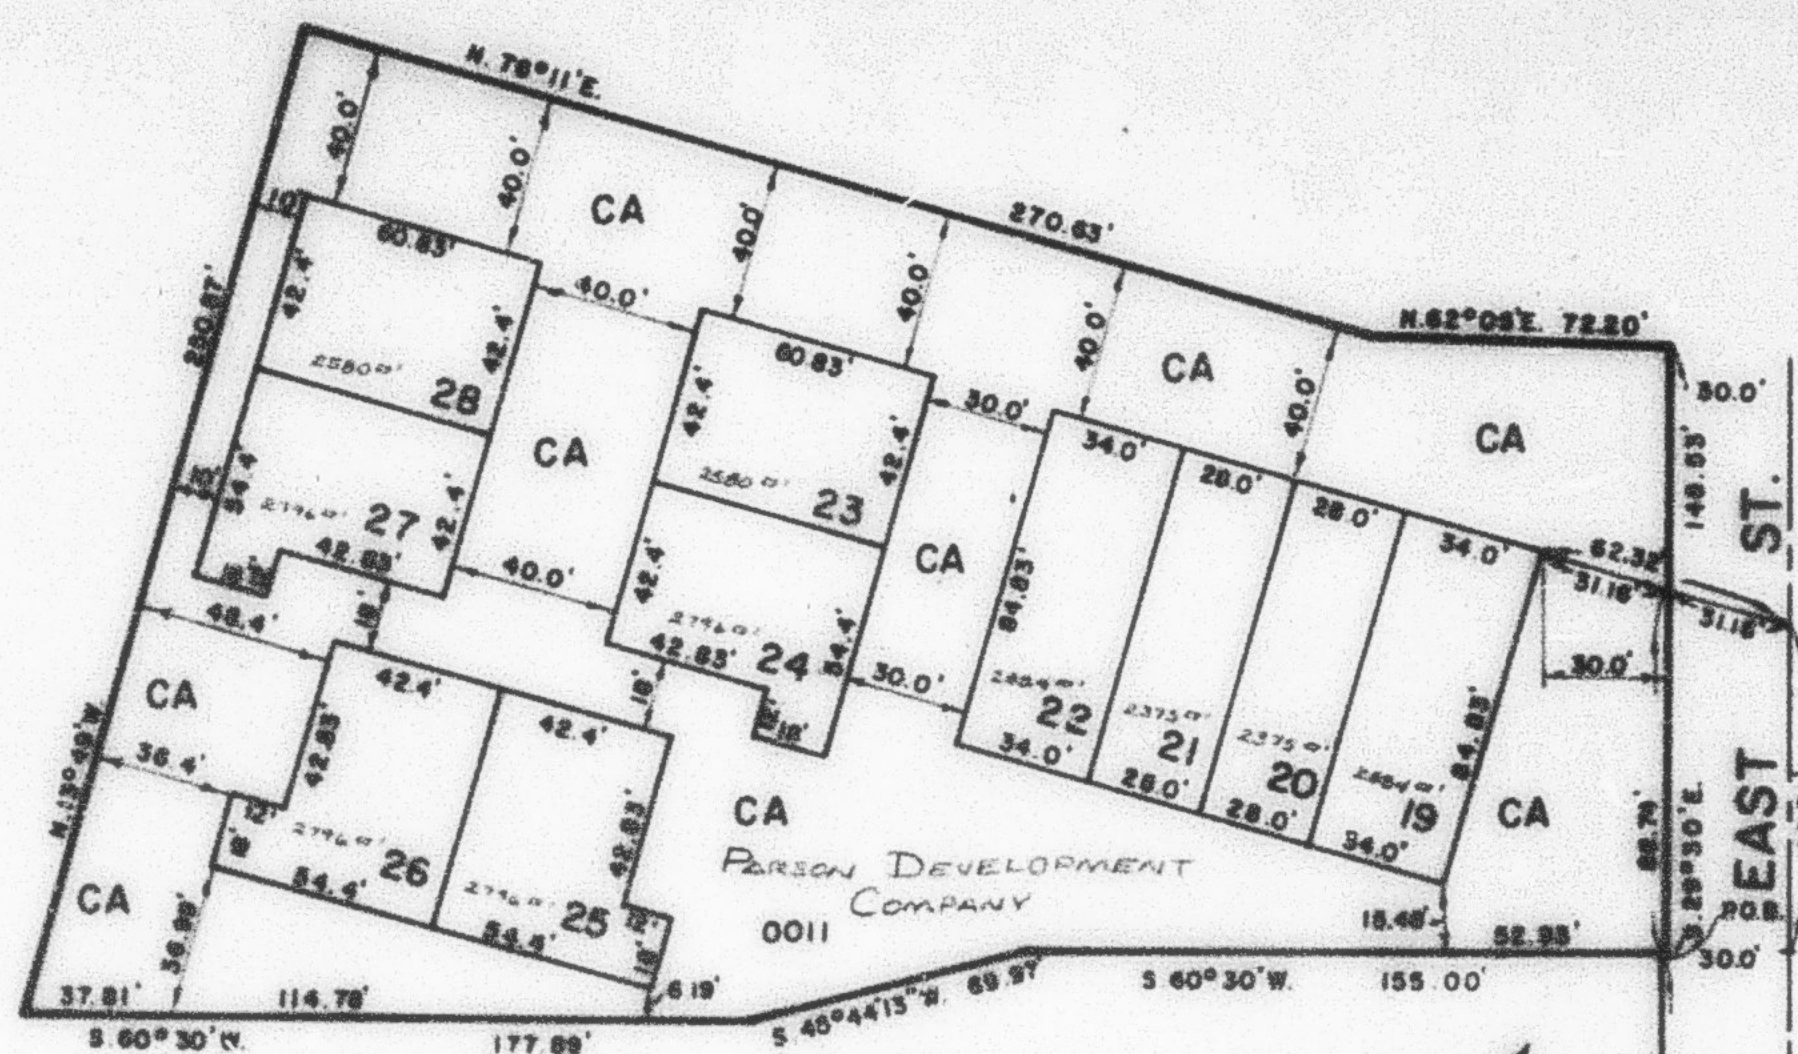

SEE PAGE 53

FOR COMPLETE ENG DATA
SEE ORIG. DES. PLAT IN
BOOK 25, PAGE 34

SEE PAGE 244

LOT NO.	SERIAL NO.	NAMES OF OWNERSHIP
19	0001	JESSE R. MATTHEWS & MARGARET A.
20	0002	EDWARD G. CHAMBERS & M. DORENE W.
21	0003	SHIRLEY KILLPACK BARTSCH & PAUL LESLIE KILLPACK TR.
22	0004	RONALD J. YERAGE & M. SUSAN K.
23	0005	OPHEIKENS AND CO., INC.
24	0006	
25	0007	
26	0008	
27	0009	PARSONS DEVELOPMENT CO.
28	0010	

