

PART OF S.E. 1/4 OF SEC. 17, T. 5 N., R. 1 W., S.L.B. & M.

281

RIDGEMONT

A PLANNED RESIDENTIAL UNIT DEVELOPMENT PHASE 2

TAXING UNIT: 24


IN WASHINGTON TERRACE CITY

PREFIX: 07-281

SCALE 1" = 50'

SEE PAGE 148

SEE PAGE 53

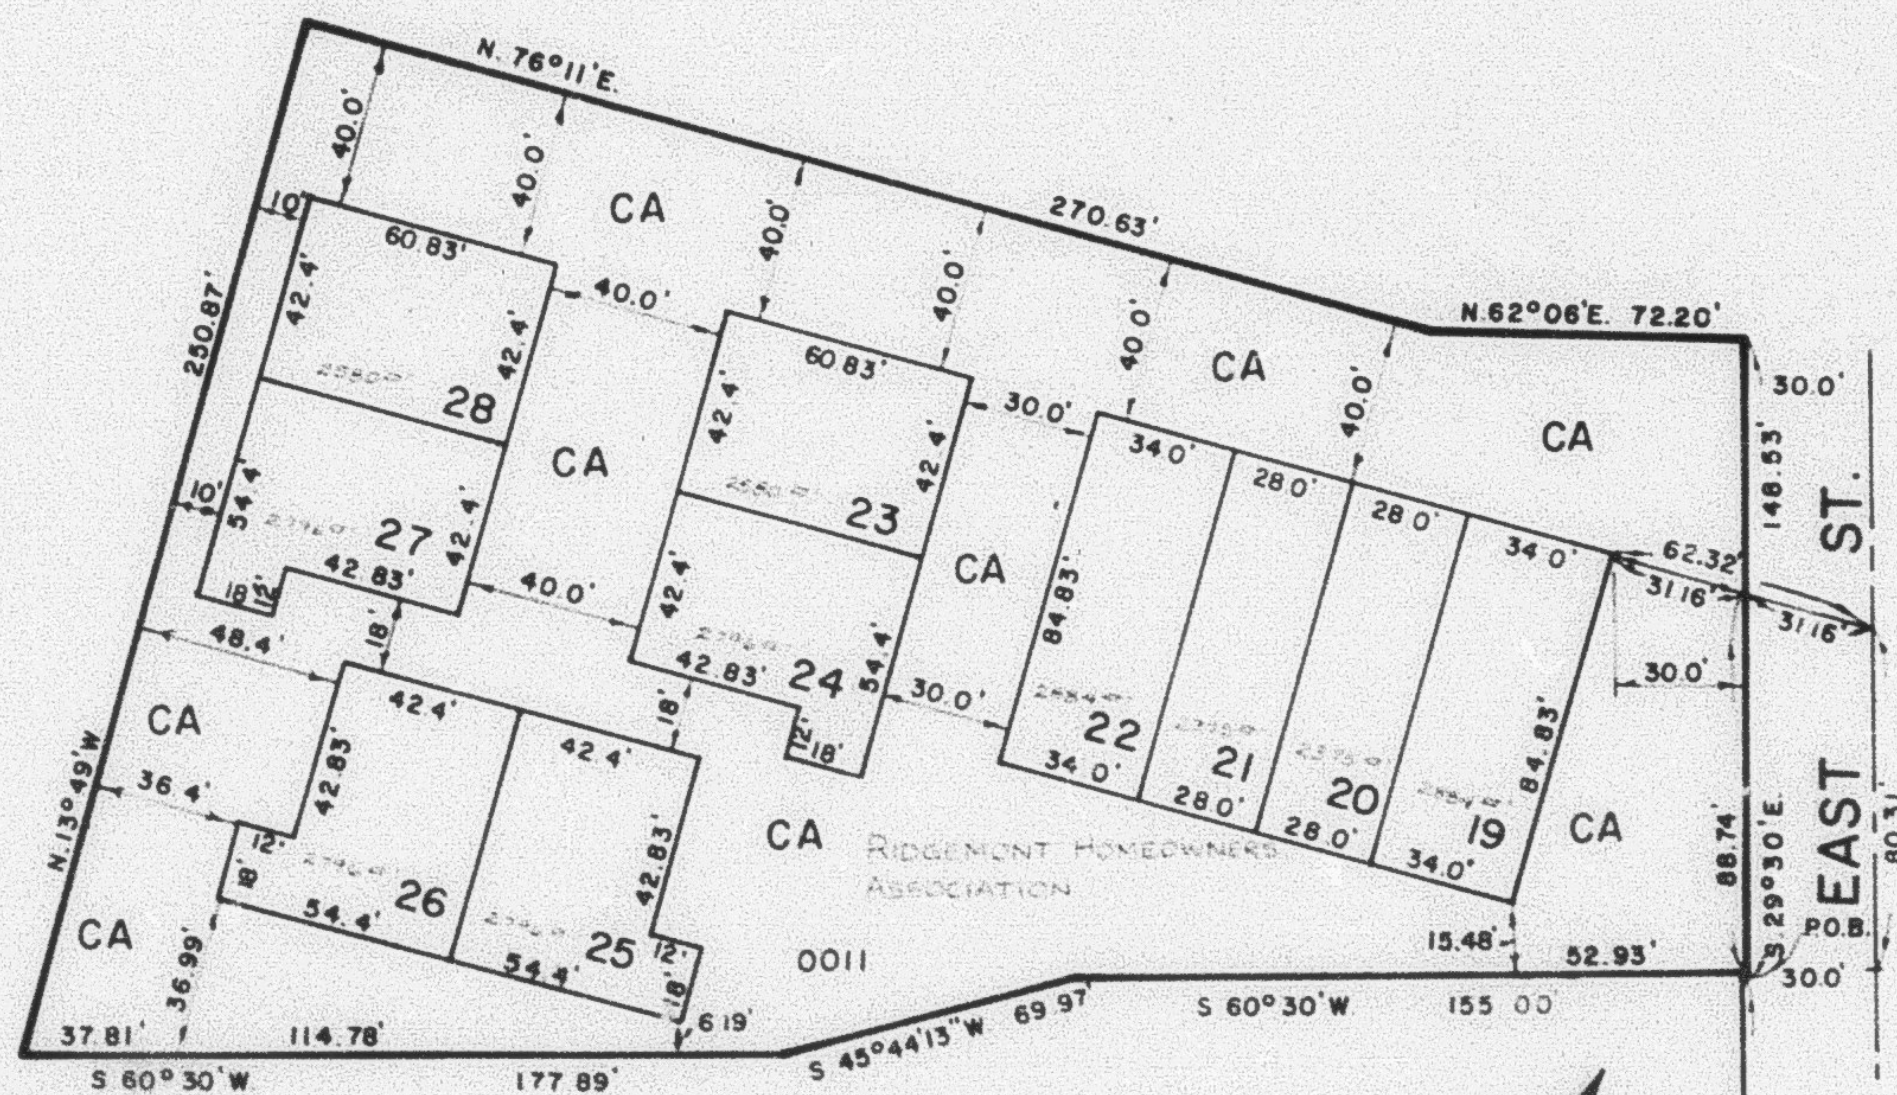

SEE PAGE 53

FOR COMPLETE ENG DATA
SEE ORIG DED PLAT IN
BOOK 25, PAGE 34

SEE PAGE 244

LOT NO.	SERIAL NO.	NAMES OF OWNERSHIP
19	0001	JESSE R. MATTHEWS & MARGARET A.
20	0002	EDWARD G. CHAMBERS & DORENE W.
21	0003	SHIRLEY KILLPACK BARTSCH & PAUL LESLIE KILLPACK JR.
22	0004	CITY FEDERAL SAVINGS AND LOAN ASSOCIATION
23	0005	MARGARET THELMA HILL & ELLEN EDITH HILL
24	0006	HENRY EDWIN EDSINGA & MRS. ALTA LUCILE
25	0007	OPHEIKENS AND CO., INC.
26	0008	
27	0009	FRANK G. JOHNSON & MRS. CORNELIA S.
28	0010	OPHEIKENS & COMPANY, INC.

