

RIDGEMONT

A PLANNED RESIDENTIAL UNIT DEVELOPMENT PHASE 2

TAXING UNIT 24


IN WASHINGTON TERRACE CITY

PREFIX: 07-281

SCALE 1" = 50'

SEE PAGE 148

SEE PAGE 53

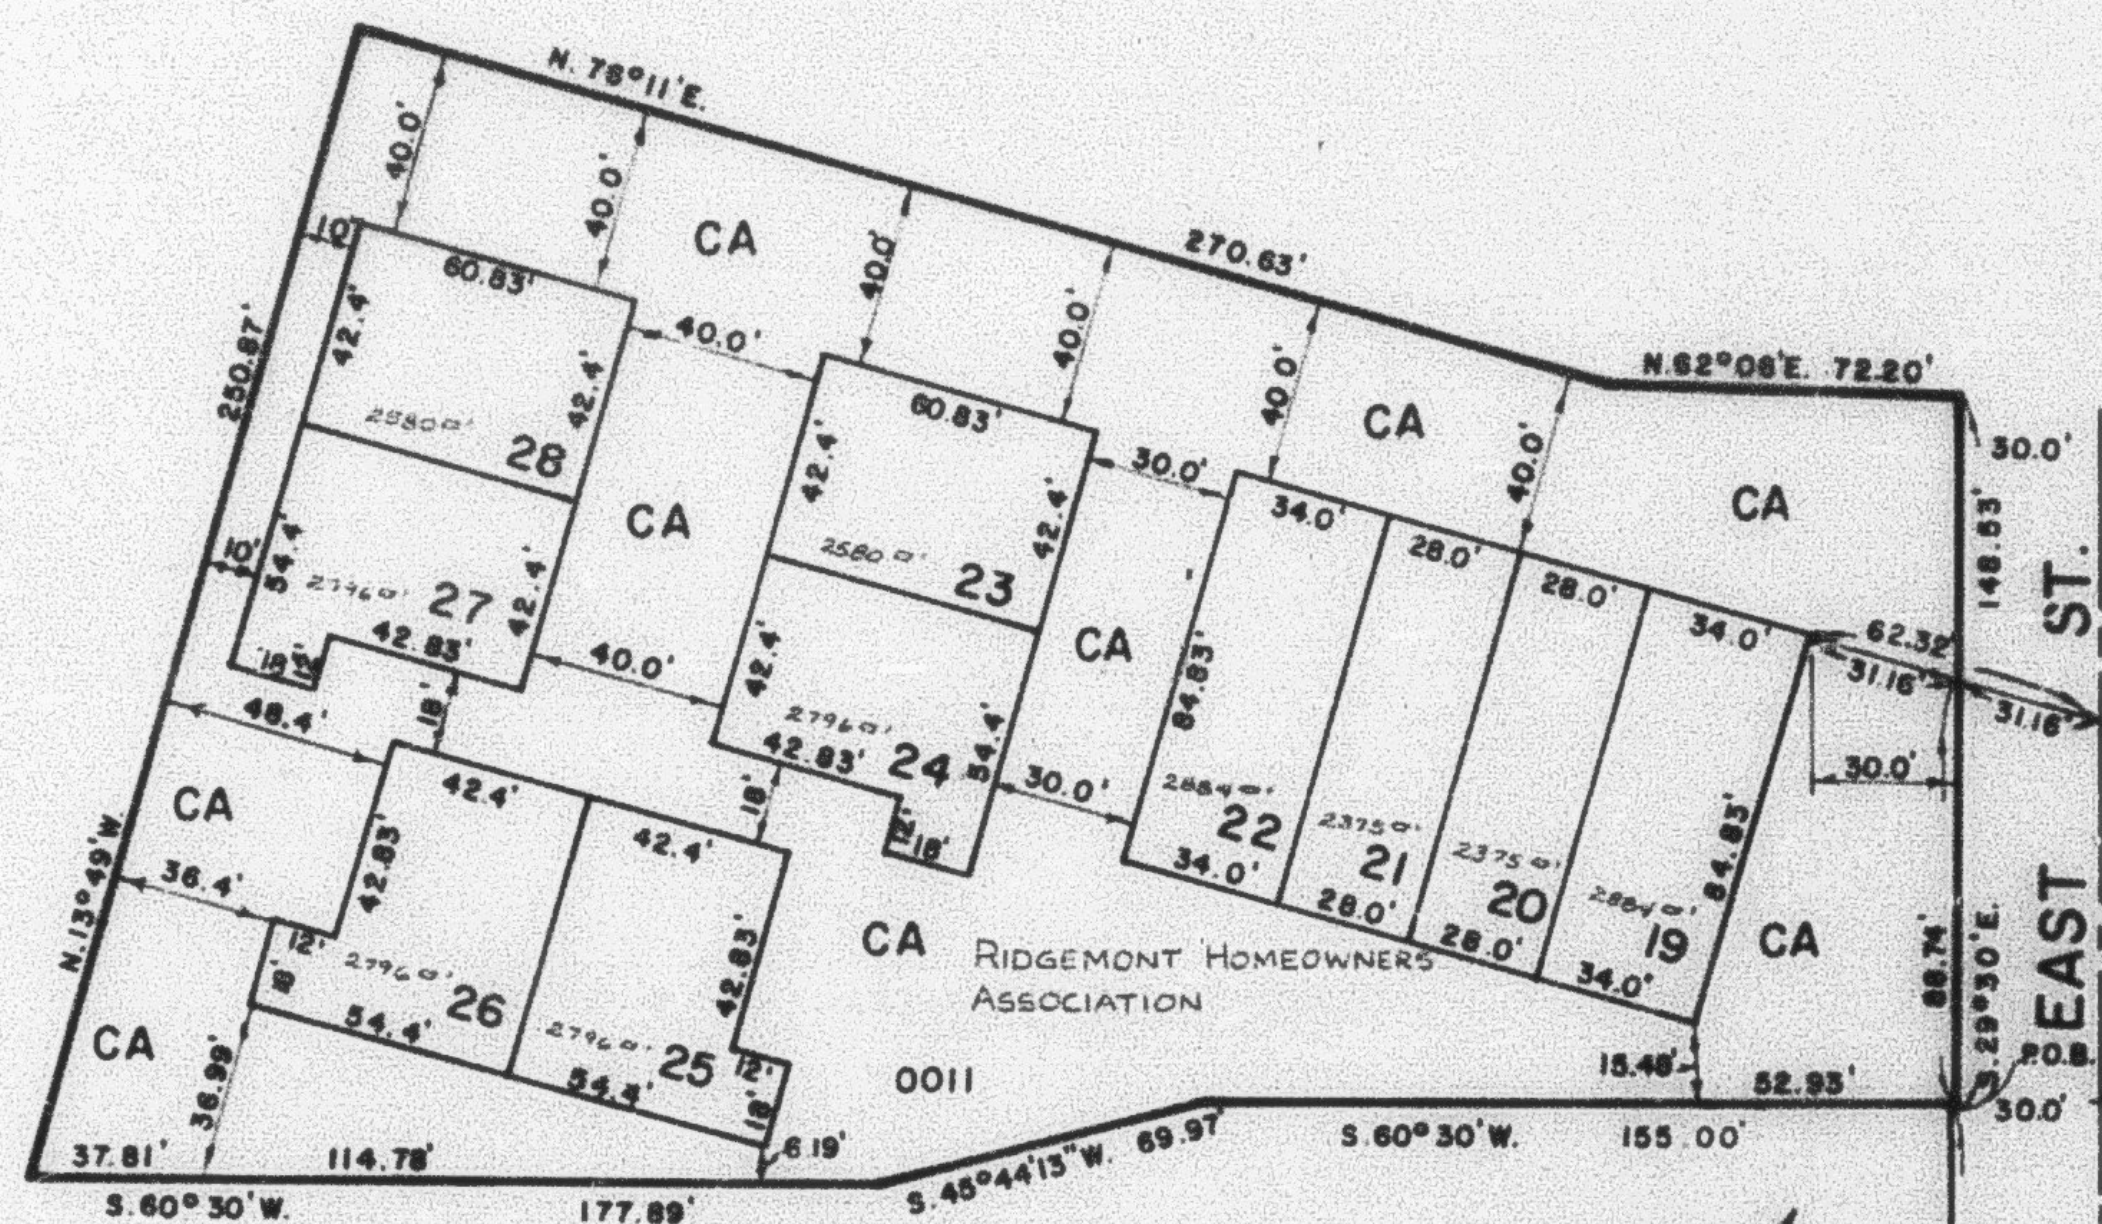

SEE PAGE 53

FOR COMPLETE ENG. DATA
SEE ORIG. DED. PLAT IN
BOOK 25, PAGE 34.

SEE PAGE 244

LOT NO.	SERIAL NO.	NAMES OF OWNERSHIP
19	0001	JESSE R. MATTHEWS & WIFE, MARGARET A.
20	0002	DORENE W. CHAMBERS & MARGO ANN TURPIN, TRUSTEES
21	0003	MARJORIE R. KILLBACK
22	0004	STEVEN COURTNEY ELLIS
23	0005	MARGARET THELMA HILL & ELLEN ELIZABETH HILL
24	0006	HENRY EDMIL EDSINGA & WIFE, ALTA LUCILE
25	0007	ROBERT D. McARTHUR & WIFE, CONNIE J.
26	0008	MICHAEL M. HUNSAKER
27	0009	BERT G. JOHNSON & WIFE, CORNELIA S. JOHNSON, TRUSTEES
28	0010	ORLUFF OPHEKENS

