

PART OF S.E. 1/4 OF SEC. 17, T. 5 N., R. 1 W., S. 1 D. 8 M.

RIDGEMONT

A PLANNED RESIDENTIAL UNIT DEVELOPMENT

PHASE 2

TAXING UNIT 24

IN WASHINGTON TERRACE CITY


PREFIX 07-281

SCALE 1" = 50'

SEE PAGE 148

SEE PAGE 53

SEE PAGE 53

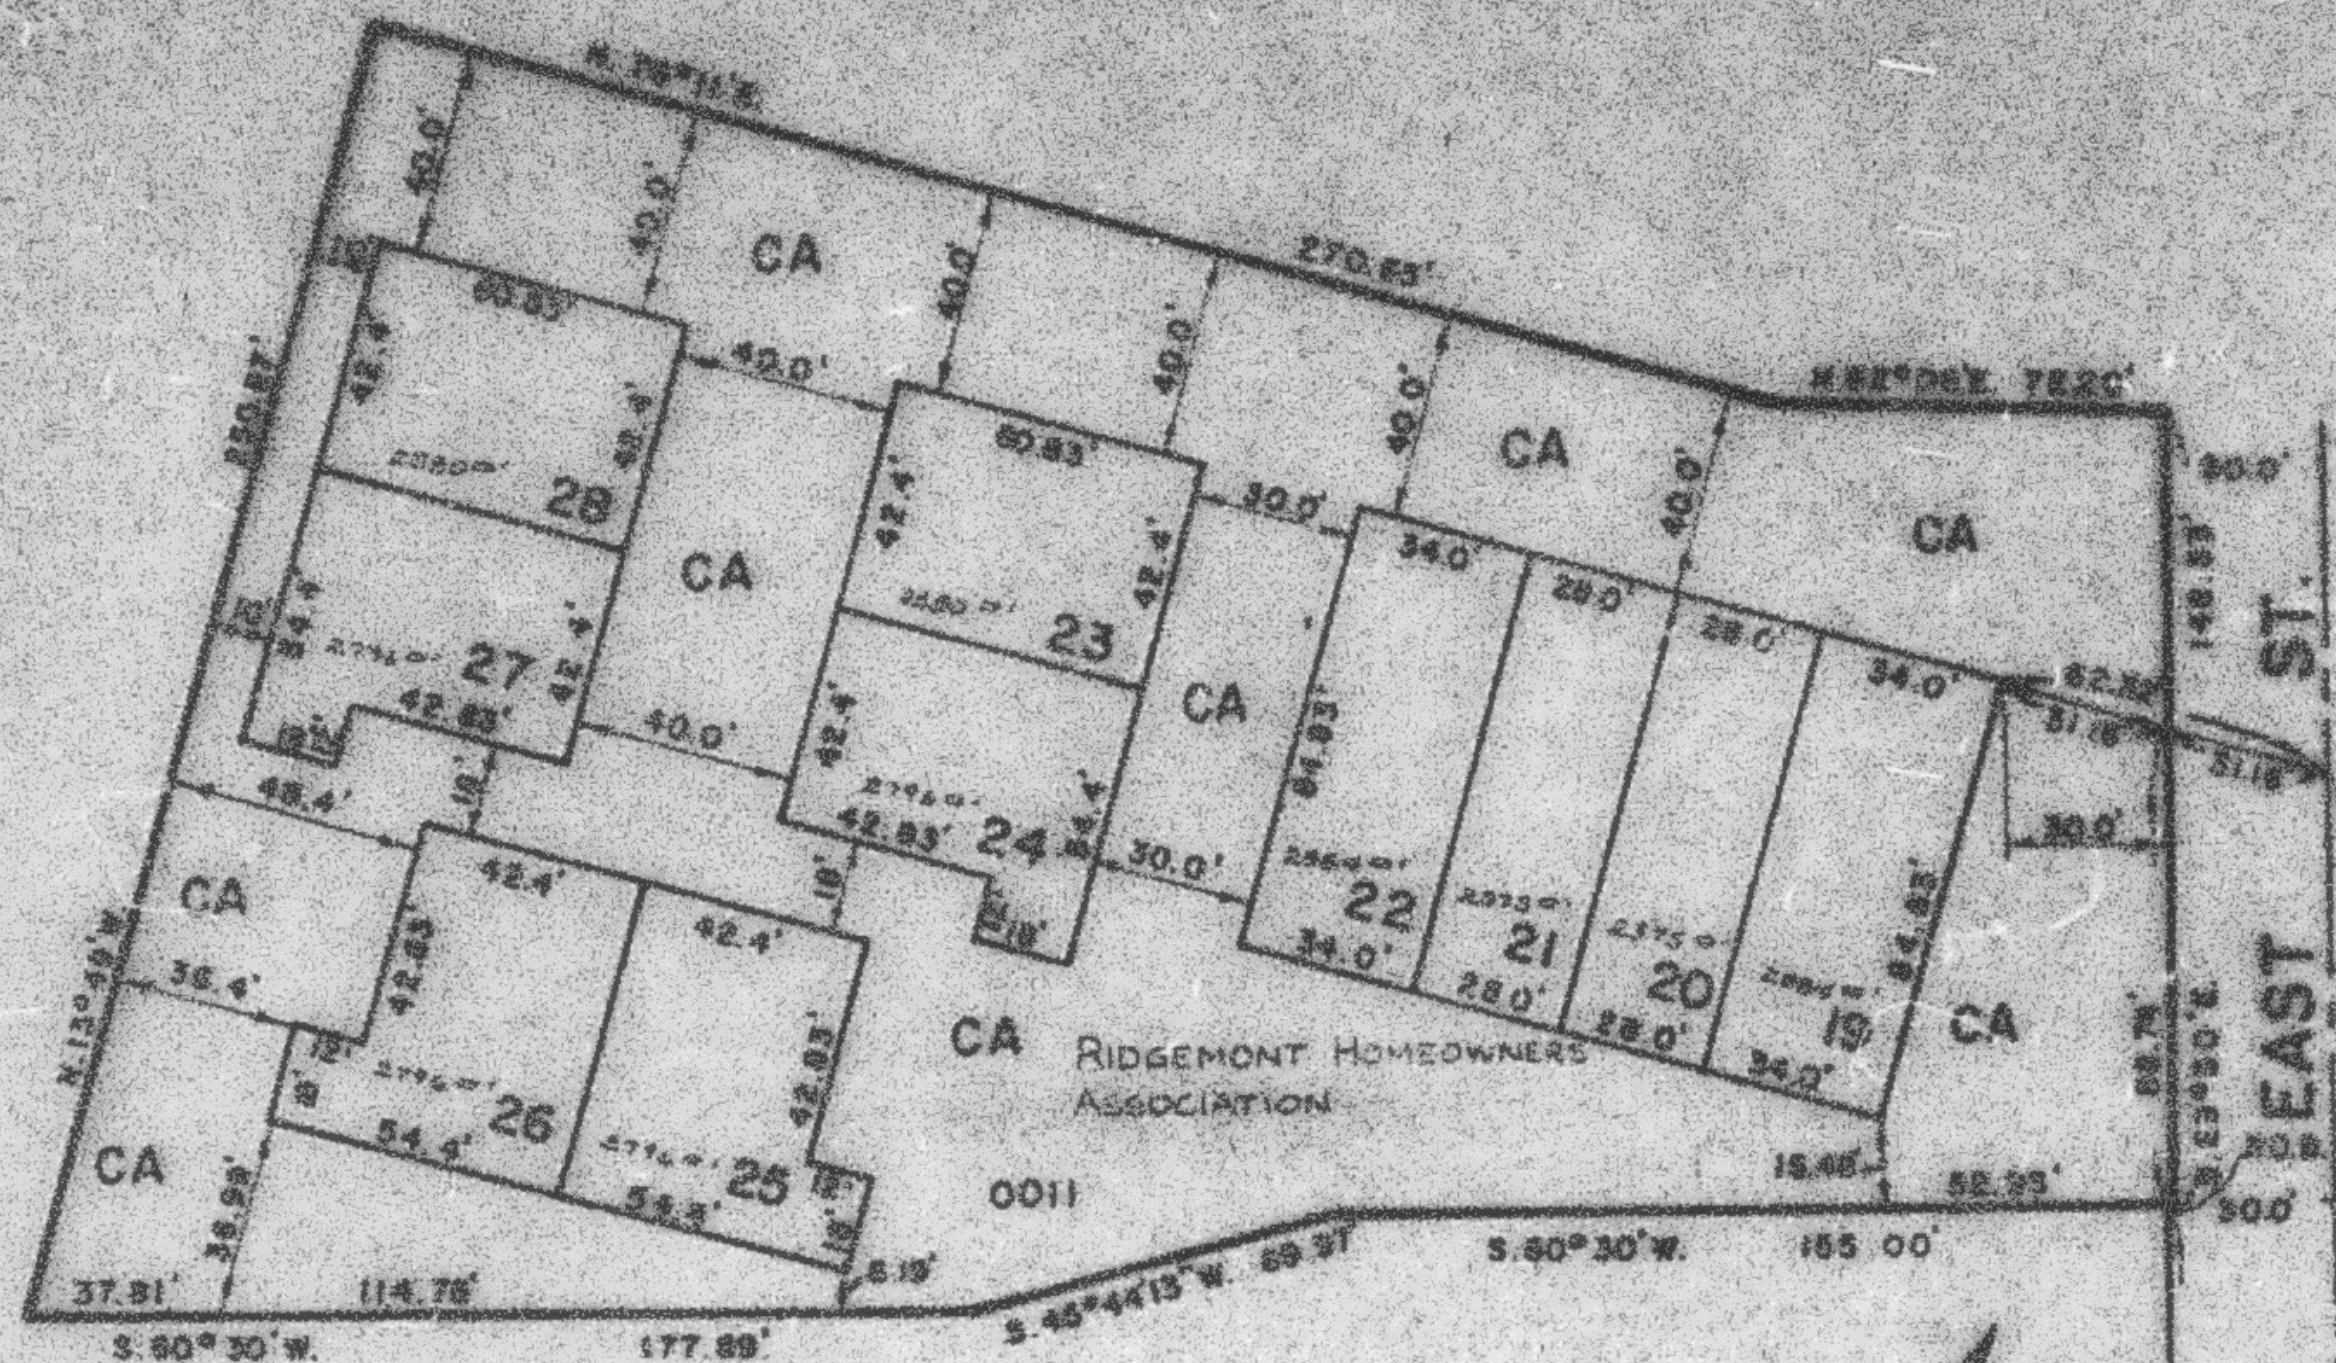

FOR COMPLETE ENG. DATA
SEE ORIG. DED. PLAT IN
BOOK 25, PAGE 34.

SEE PAGE 244

LOT NO.	SERIAL NO.	NAMES OF OWNERSHIP
19	0001	JESSE R. MATTHEWS & MARGARET A.
20	0002	DORRIS W. CHAMBERS & MARGO ANN TURPIN, TRUSTEES
21	0003	RAY H. CHURCH & MARIAN M.
22	0004	DONALD K. SHARDES & LINDA B.
23	0005	MARGARET THELMA HILL & ELLEN ELIZABETH HILL
24	0006	HENRY EDWIN EDSINGA & ALTA LUCILE EDSINGA, TRUSTEES
25	0007	ROBERT D. MCARTHUR & CONNIE J.
26	0008	DOROTHY C. CARR, TRUSTEE
27	0009	BERT G. JOHNSON & CORNELIA S. JOHNSON, TRUSTEES
28	0010	SUSAN YARRISSE

