

PART OF S.E. 1/4 OF SEC. 17, T. 5 N., R. 1 W., S.L.B. & M.

281

RIDGEMONT

A PLANNED RESIDENTIAL UNIT DEVELOPMENT

PHASE 2

TAXING UNIT: 24


IN WASHINGTON TERRACE CITY

PREFIX: 07-281

SCALE 1" = 50'

SEE PAGE 148

SEE PAGE 53

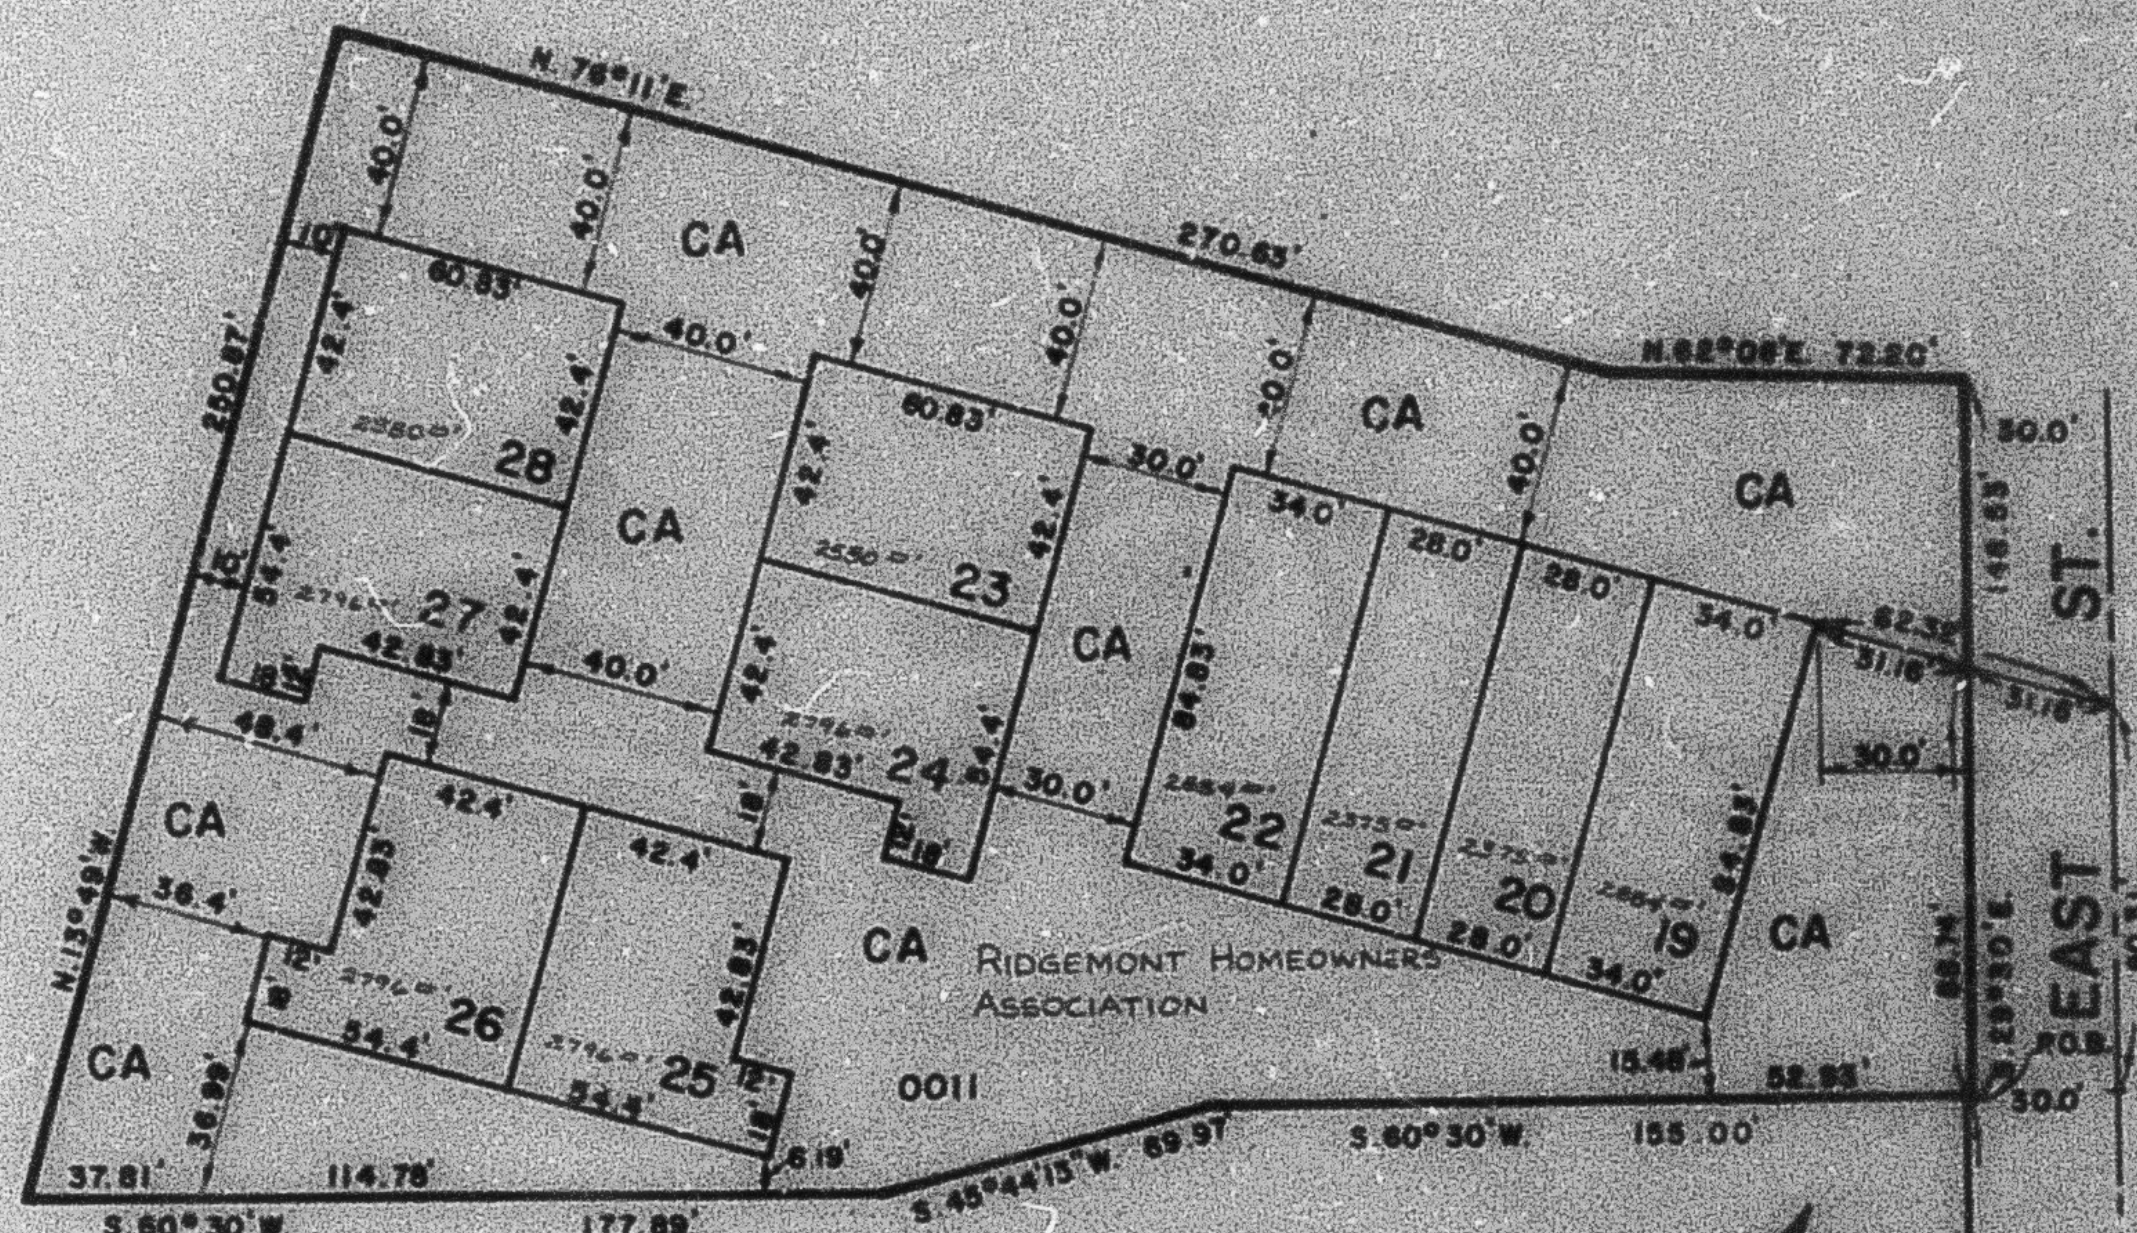

SEE PAGE 53

FOR COMPLETE ENG. DATA
SEE ORIG. DED. PLAT IN
BOOK 23, PAGE 34.

SEE PAGE 244

LOT NO.	SERIAL NO.	NAMES OF OWNERSHIP
19	0001	JESSE R. MATTHEWS & WIFE MARGARET A.
20	0002	DORSENE W. CHAMBERS & MARGO ANN TURPIN, TRUSTEES
21	0003	RAY H. CHURCH & WIFE MARION M.
22	0004	DONALD K. SHARPES & WIFE LINDA B.
23	0005	MARGARET THELMA HILL & ELLEN ELIZABETH HILL
24	0006	GREGORY R. JOHNSTON & WIFE MARY H.
25	0007	ROBERT D. MCARTHUR & WIFE CONNIE J.
26	0008	DOROTHY C. CARR, TRUSTEE
27	0009	PERT G. JOHNSON & WIFE CORNELIA S. JOHNSON, TRUSTEES
28	0010	SUSAN YERAGE

