

PART OF SEC. 16 & 21 T. 5 N., R. 1 W., S. L. B. & M

284

IRONWOOD SUBDIVISION

A PLANNED UNIT DEVELOPMENT

IN SOUTH OGDEN CITY

PHASE 7


SCALE 1"=30'

PREFIX 07-284

EXCEPT AS OTHERWISE SHOWN
ALL LOTS OWNED BY:
IRONWOOD INC.

SEE PAGE 153

SEE PAGE 277

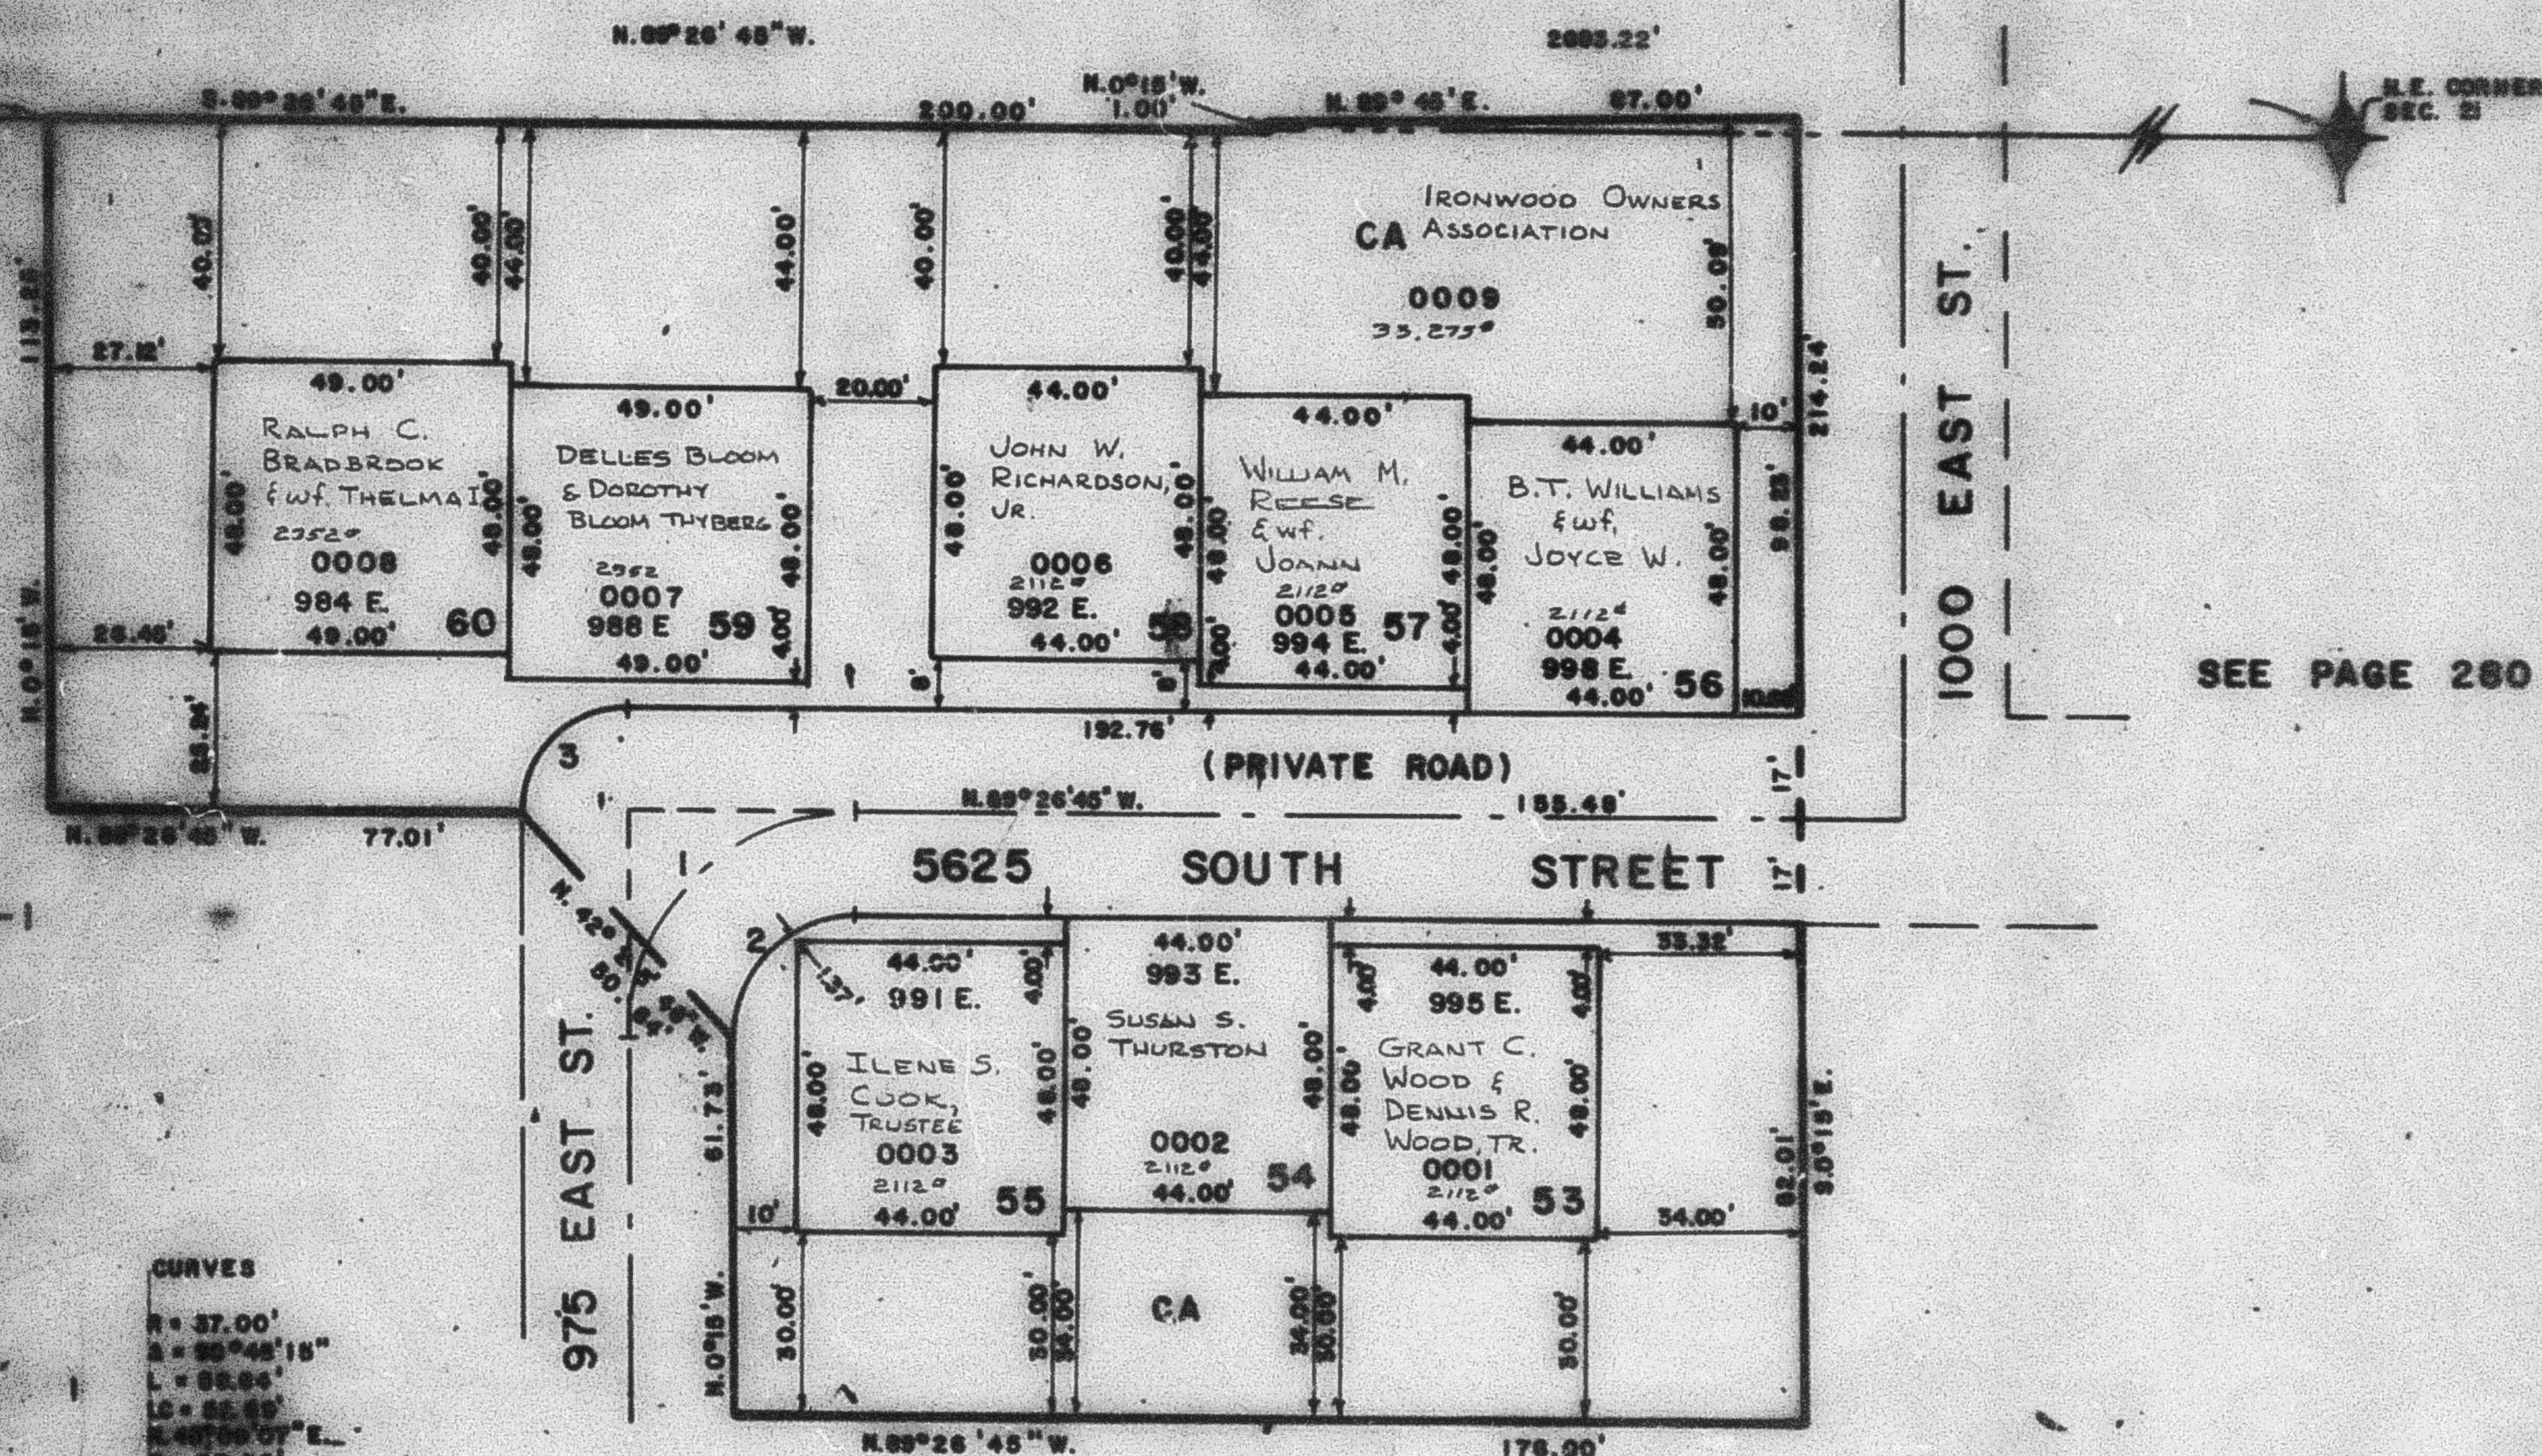

CURVES

1
R=37.00'
Δ=90°45'18"
L=68.04'
LC=25.89'
N.40°09'07"E.
T=37.82'

2
R=30.00'
Δ=90°45'18"
L=51.78'
LC=20.49'
N.40°09'07"E.
T=20.28'

3
R=17.00'
Δ=90°45'18"
L=28.94'
LC=10.21'
N.40°09'07"E.
T=17.24'

SEE PAGE 80-1

FOR COMPLETE ENG. DATA
SEE ORIG. DEED PLAT IN
BOOK 25, PAGE 84