

PART OF SEC 16 & 21 T3N, R1W, S1B & N
IRONWOOD SUBDIVISION
 A PLANNED UNIT DEVELOPMENT


PREFIX 07-264

IN SOUTH OGDEN CITY
 PHASE 7
 SCALE 1"=30'

Engineered by *[Signature]*
 and *[Signature]*
 December 1964

SEE PAGE 153

SEE PAGE 277

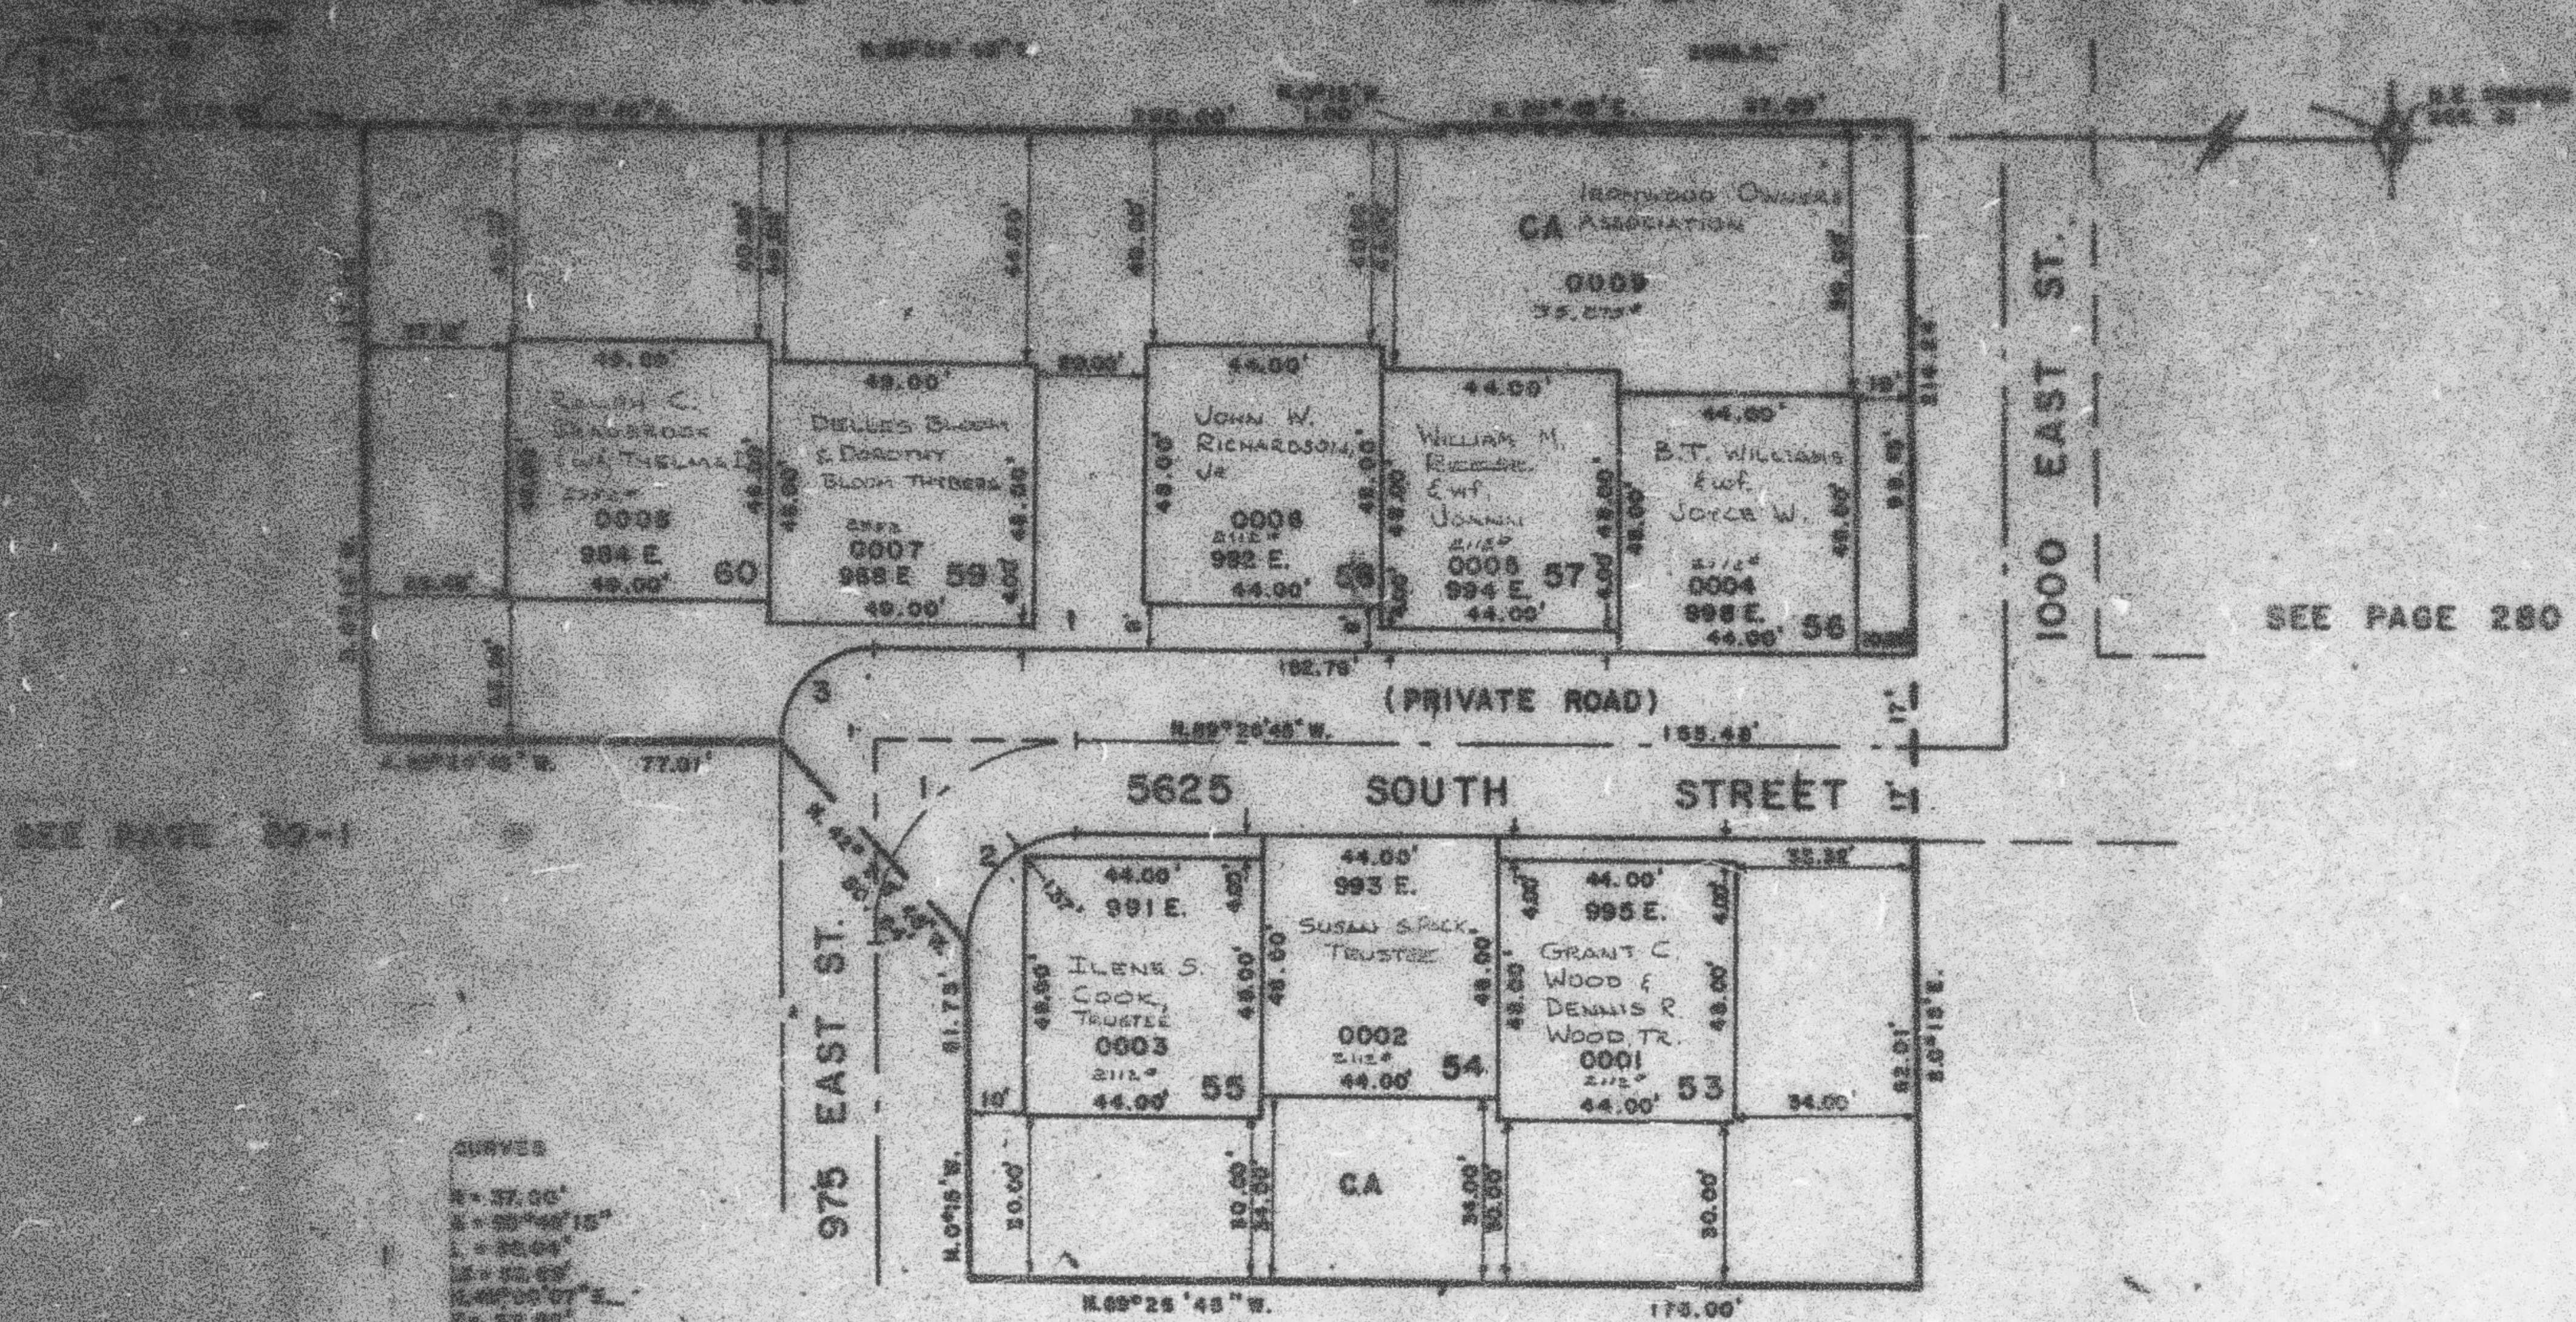

SEE PAGE 280

SEE PAGE 27-1

SEE PAGE 60-1

CURVES
 1
 R=37.00'
 Δ=30°40'15"
 L=30.04'
 Δ=30.04'
 Δ=30°00'07"E
 T=32.82'
 2
 R=33.95'
 Δ=30°43'15"
 L=31.70'
 Δ=31.70'
 Δ=30°00'07"E
 T=30.28'
 3
 R=17.00'
 Δ=30°45'10"
 L=26.64'
 Δ=26.64'
 Δ=30°00'07"E
 T=17.84'

FOR COMPLETE SUR. DATA
 SEE ORIG. SUR. PLAT IN
 BOOK 25, PAGE 84