

A PLANNED UNIT DEVELOPMENT

PREFIX-07-100

IN SOUTH OGDEN CITY


PHASE 7

SCALE 1"=30'

EXCEPT AS OTHERWISE SHOWN
ALL LETTERS GIVEN BY
TRANSMISSION UNIT

SEE PAGE 153

SEE PAGE 277

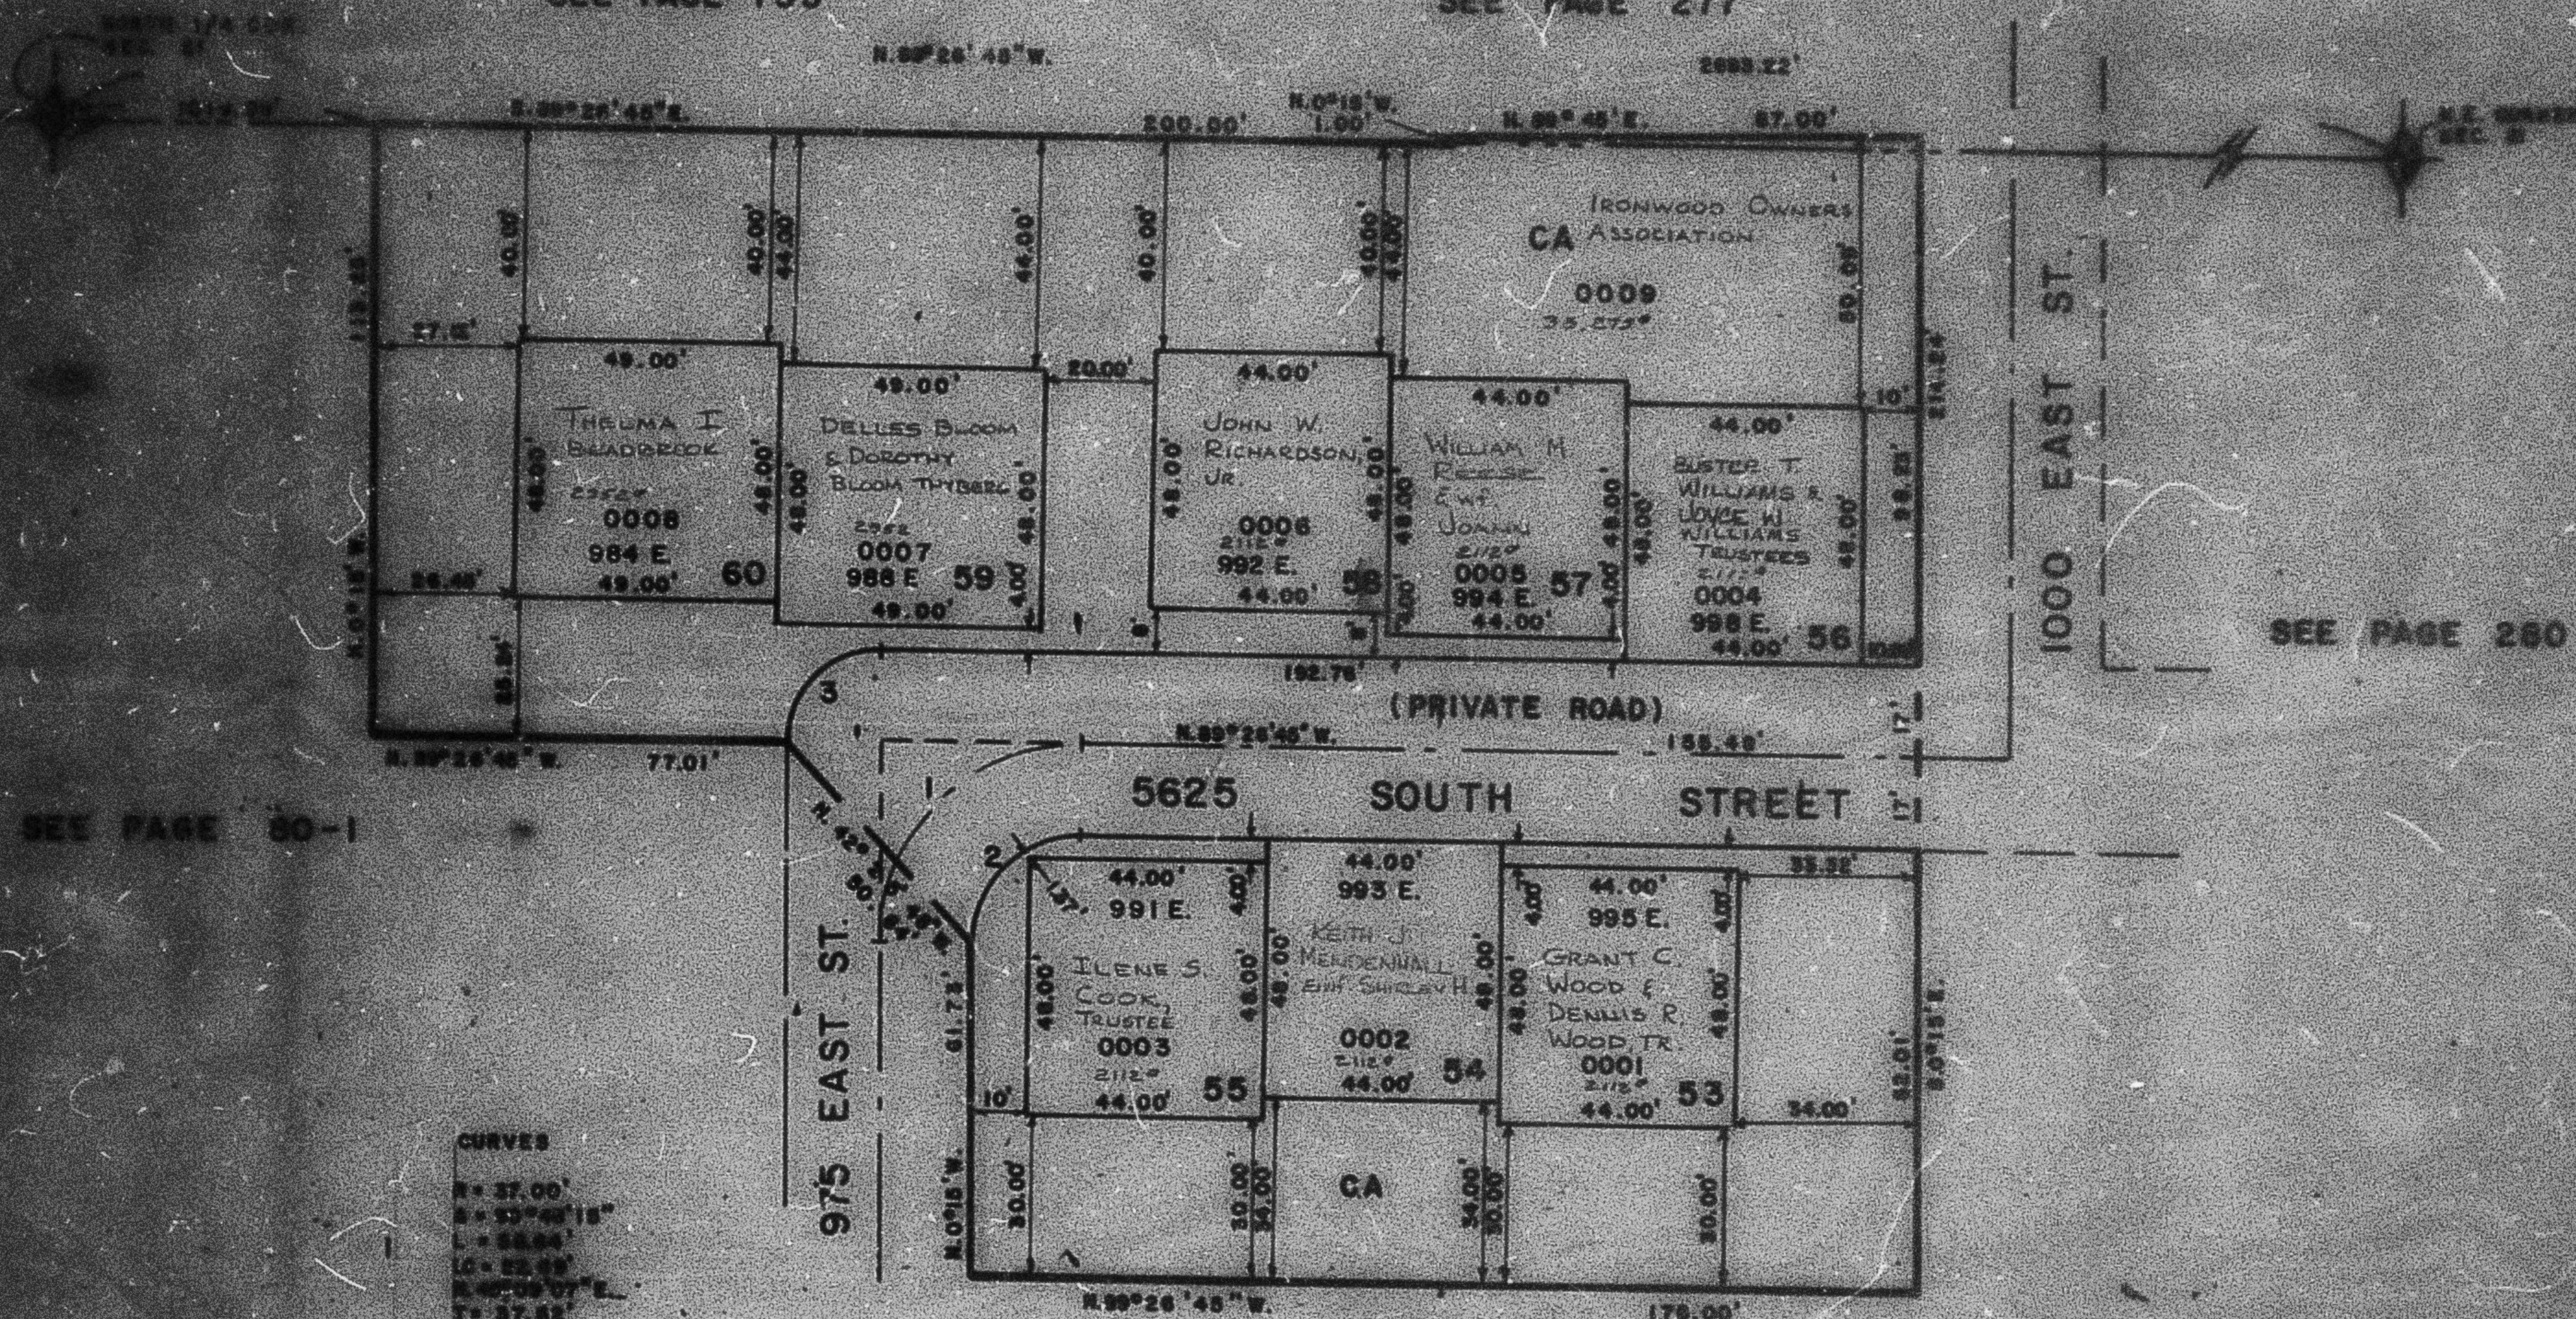

CURVES

H = 37.00'
 E = 33° 40' 15"
 L = 32.04'
 LO = 32.00'
 H = 37.00' E
 T = 37.00'

2 R = 20.00'
A = 72° 48' 15"
L = 71.70'
LS = 20.40'
E. 68° 05' 07" E.
T = 20.25'

R=17.00'
A=30°45'15"
L=12.54'
LC=24.21'
M=42°02'07"E.
T=17.24'

SEE PAGE 80-1

FOR COMPLETE ENG. DATA
SEE ORIG. UED. PLAT IN
BOOK 25 , PAGE 84