

PART OF N.E. 1/4, SEC. 27, T.5 N., R.1 W., S.L.B. & M. **RIO VISTA SUBDIVISION NO. 1**

285

TAXING UNIT: 55

IN TOWN OF UINTAH

PREFIX: 07-285

SCALE: 1" = 50'

N.W. COR. OF THE
 N.E. 1/4 OF SEC.
 27, T.5 N., R.1 W.

SEE PAGE 105

SEE PAGE 105

CURVE DATA


A	B	C
R=22.92'	50.00'	50.00'
Δ=90°00'	32°48'14"	77°17'40"
L=36.00'	28.63'	67.45'
LC=32.41'	28.24'	62.45'
S.46°33'W.	S.75°08'53"W.	N.70°11'50"E.
D	E	F
R=30.00'	30.00'	50.00'
Δ=60°00'	41°24'35"	46°34'03"
L=31.42'	21.68'	40.64'
LC=30.00'	21.21'	39.53'
N.61°33'E.	S.67°44'43"E.	S.70°19'27"E.
G	H	I
R=50.00'	50.00'	30.00'
Δ=73°44'24"	52°30'42"	41°24'35"
L=64.35'	45.83'	21.68'
LC=60.00'	44.24'	21.21'
N.49°31'19"E.	N.13°36'14"W.	N.19°09'17"W.

SEE
 PAGE
 105

SEE PAGE
 105

7' UTILITY & DRAINAGE
 EASEMENTS EACH SIDE
 OF PROPERTY LINE AS
 INDICATED BY DASHED
 LINES UNLESS OTHERWISE
 SHOWN.

FOR COMPLETE ENG. DATA
 SEE ORIG. DED. PLAT IN
 BOOK 25, PAGE 99.

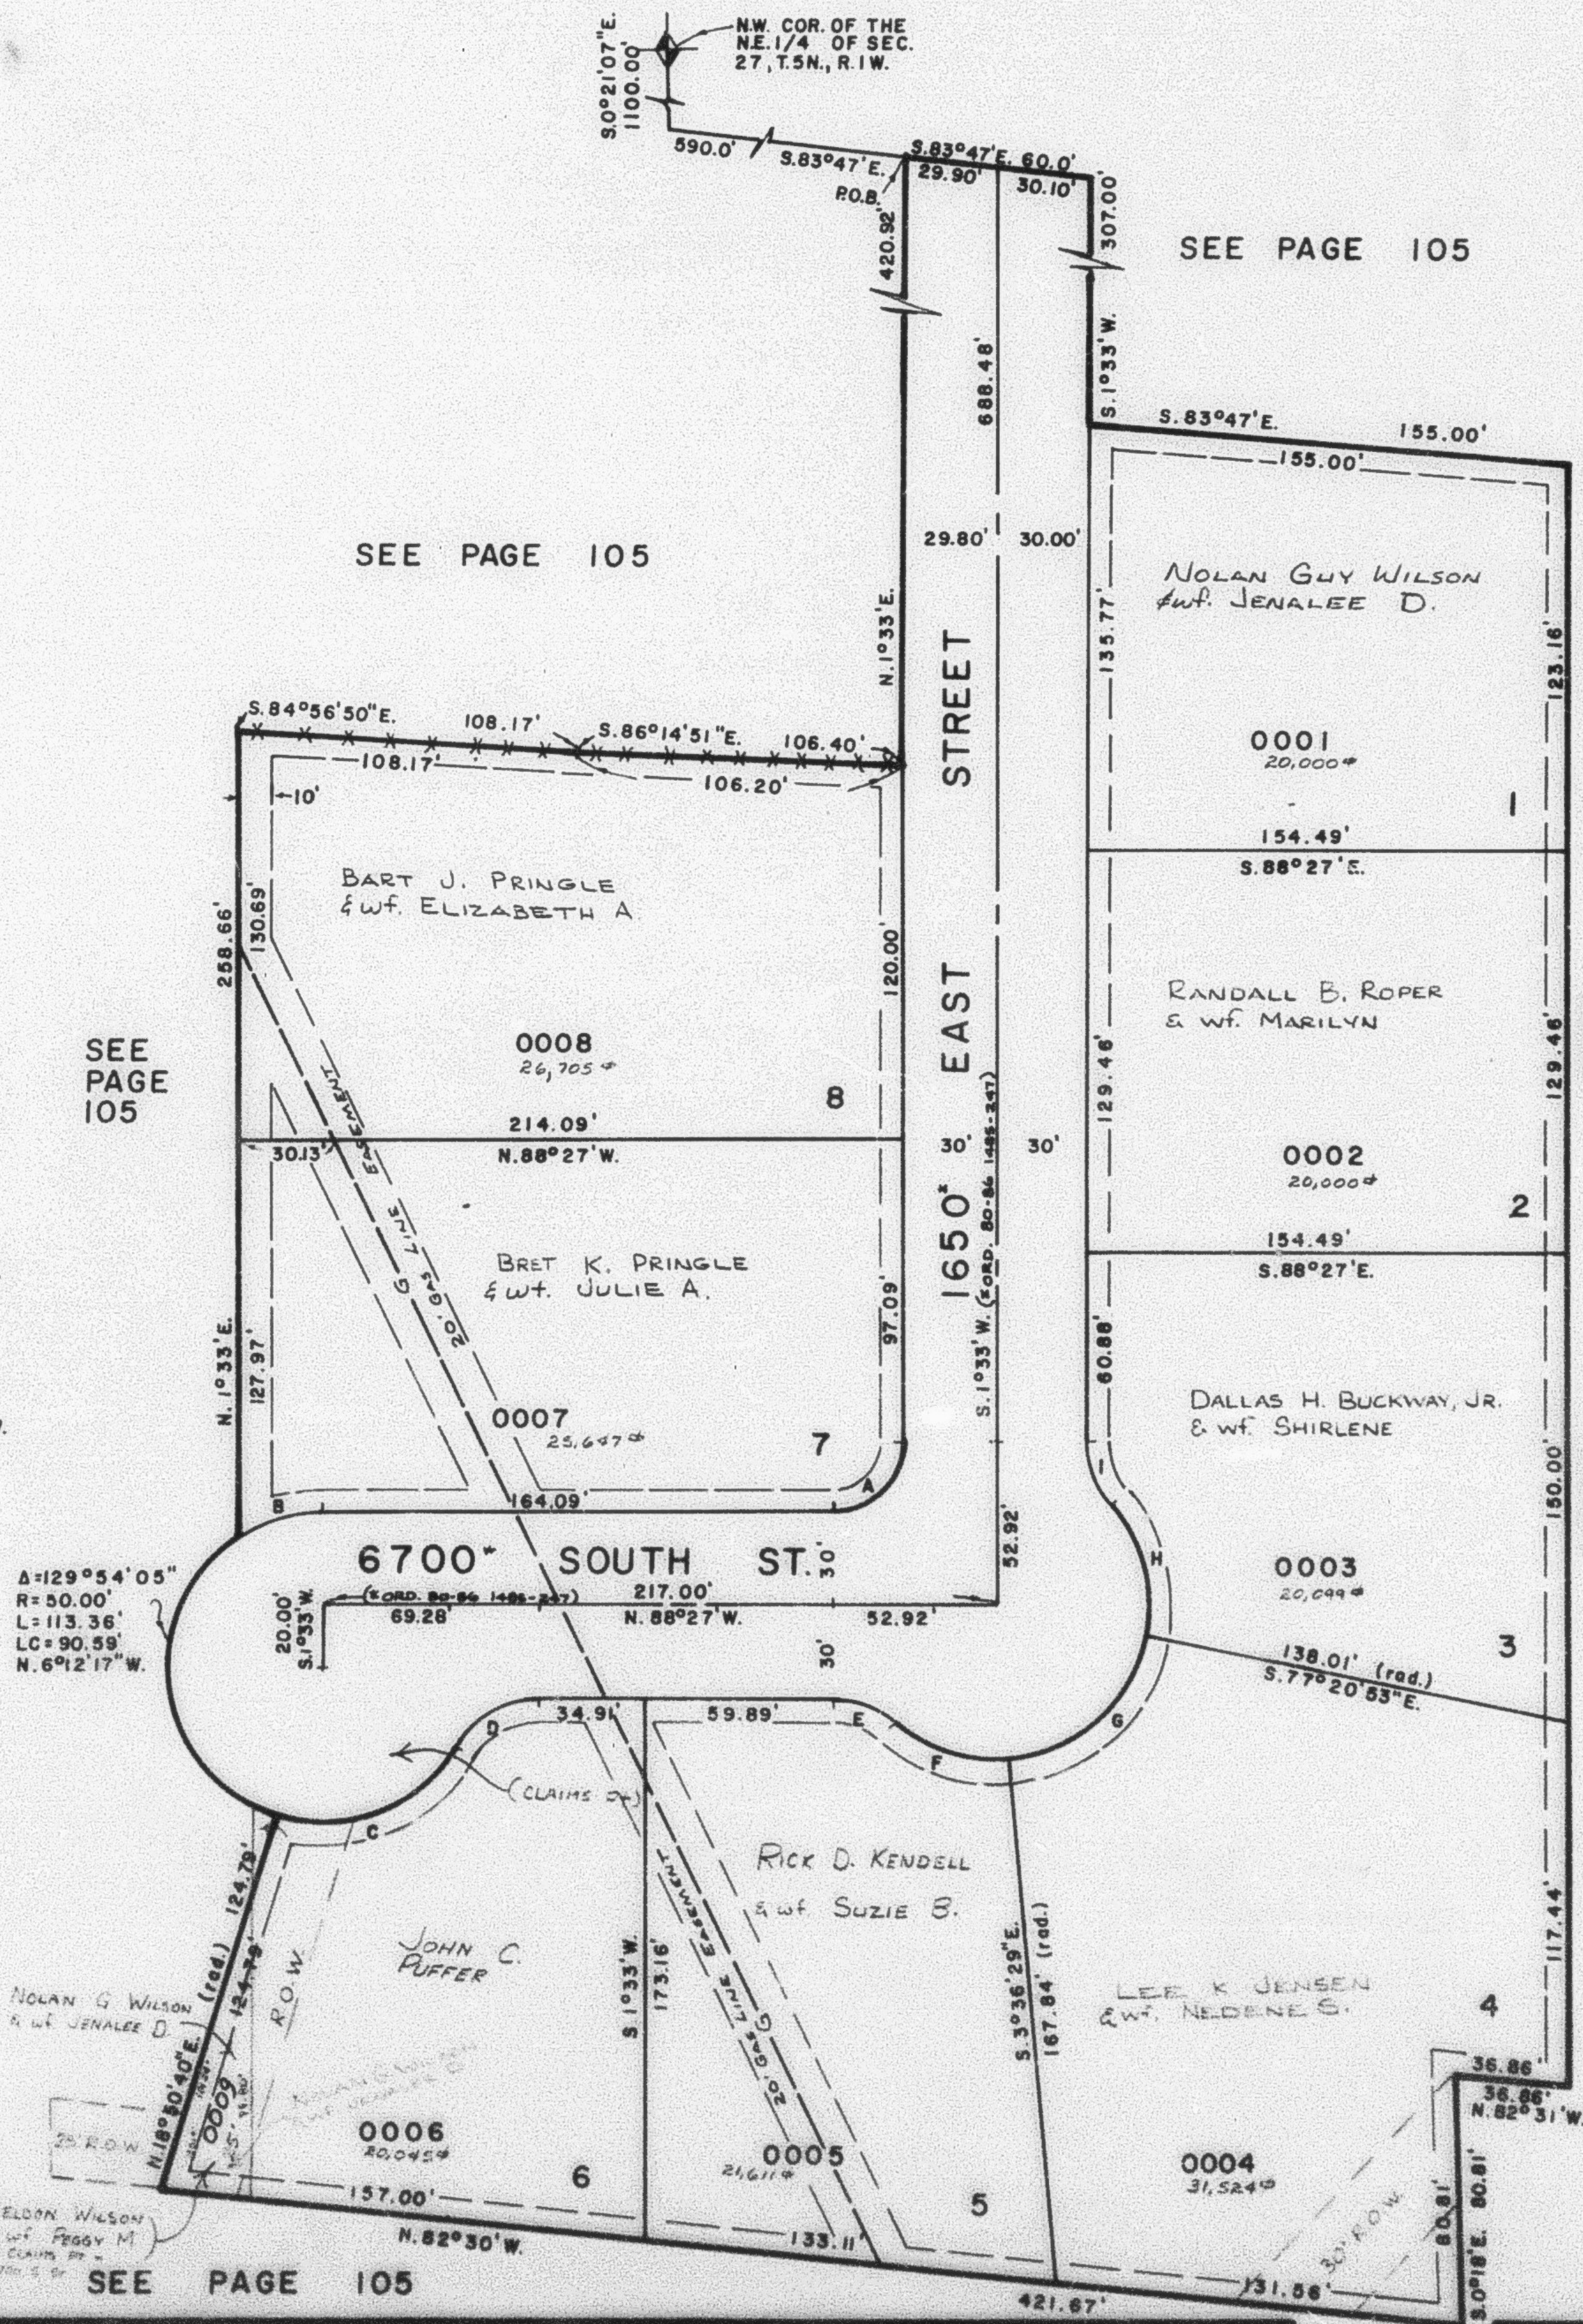

SEE PAGE 105

L.D.T. 4-84