


PART OF N.E. 1/4, SEC. 27, T.5N., R.1W., S.L.B. & M.  
**RIO VISTA SUBDIVISION NO. 1**

IN TOWN OF UINTAH

TAXING UNIT: 55

SCALE 1"=60'

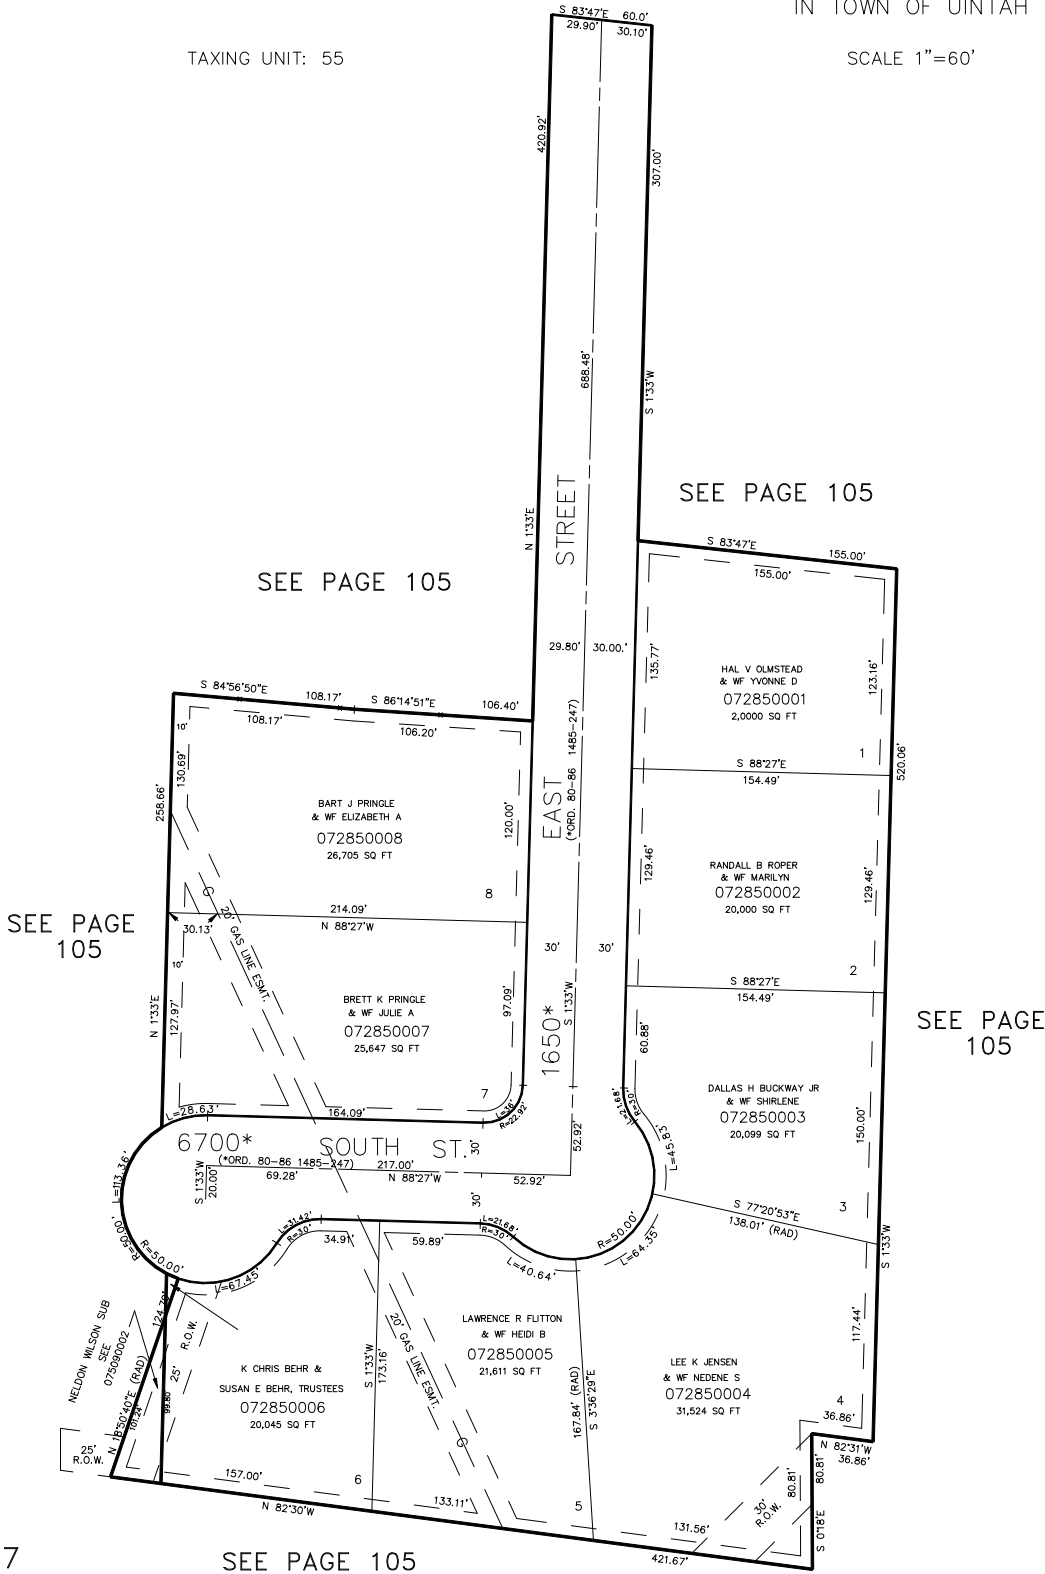

SEE PAGE 105

SEE PAGE 105

SEE PAGE 105

SEE PAGE 105

SEE PAGE 105

7' UTILITY & DRAINAGE EASEMENTS  
 EACH SIDE OF PROPERTY LINE AS  
 INDICATED BY DASHED LINES. UNLESS  
 OTHERWISE SHOWN.

FOR COMPLETE ENG. DATA SEE  
 ORIGINAL DEDICATION PLAT IN  
 BOOK 25, PAGE 99 OF RECORDS.