

PART OF NE 1/4, SEC. 26, T.5N., R.1W., S.L.B. & M.
SHADOW OAKS SUBDIVISION NO.3

286


LOTS 17-19

IN WEBER COUNTY

SCALE: 1"=60'

TAXING UNIT: 54

SEE PAGE 226

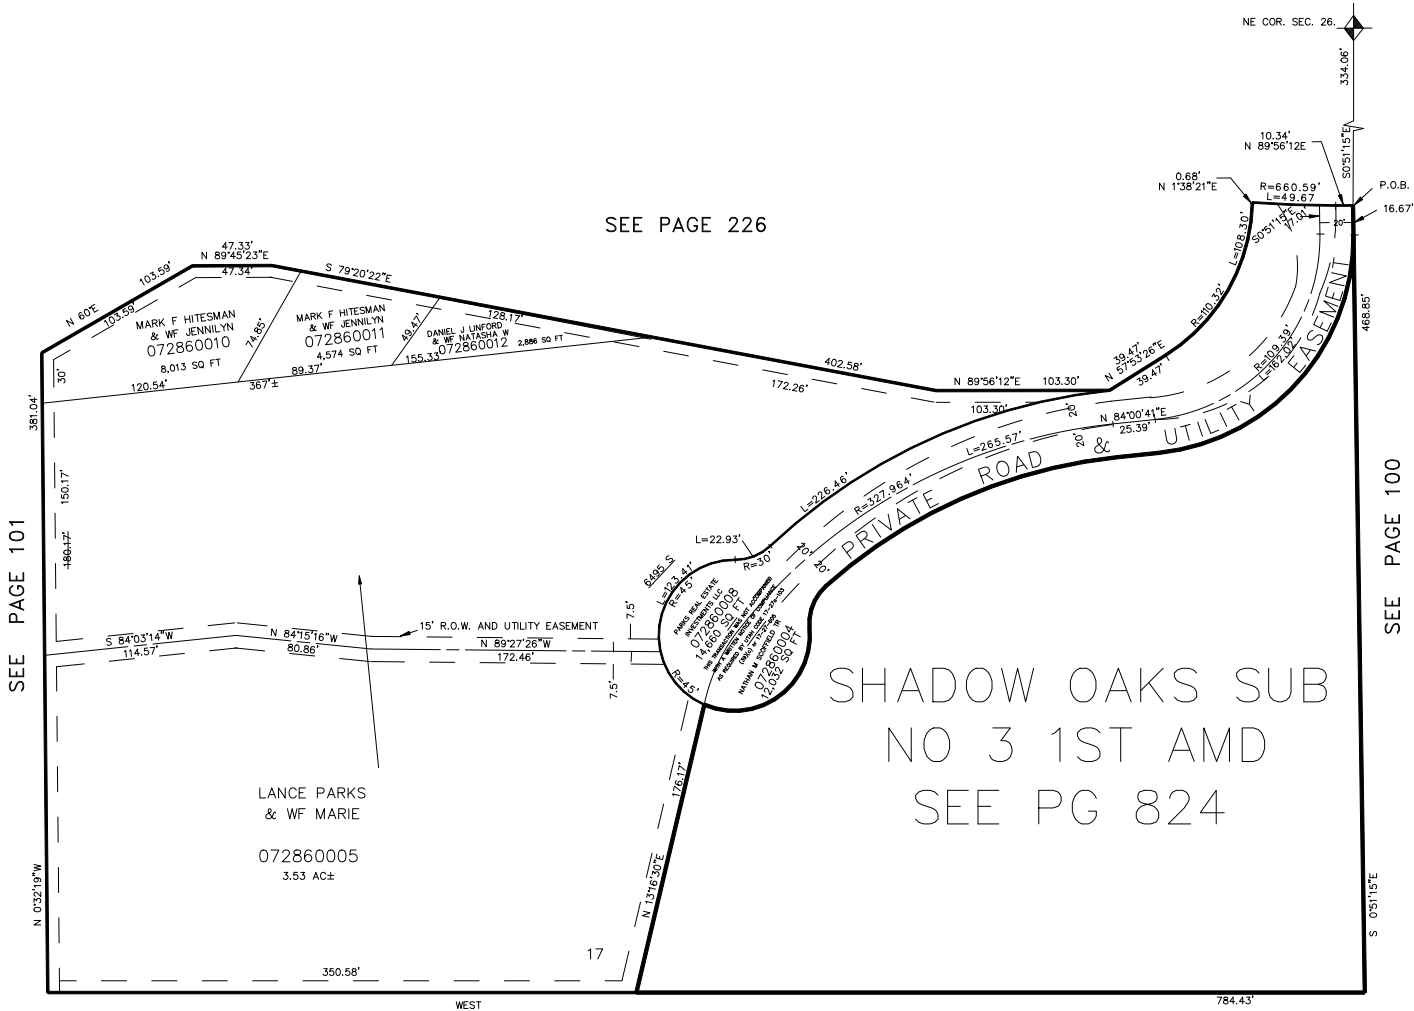

SHADOW OAKS SUB
 NO 3 1ST AMD
 SEE PG 824

SEE PAGE 101

7' UTILITY & DRAINAGE EASEMENTS
 EACH SIDE OF PROPERTY LINE AS
 INDICATED BY DASHED LINES,
 EXCEPT AS OTHERWISE SHOWN

FOR COMPLETE ENG. DATA
 SEE ORIGINAL DEDICATION
 PLAT IN BOOK 26, PAGE 4.