

PART OF N.E. 1/4, SEC. 22, T.5 N., R.1 W., S.L.B. 8 M.

287

UINTAH VILLAGE SUBDIVISION

TAXING UNIT: 62

IN SOUTH OGDEN CITY
LOTS 1-6

PREFIX: 07-287

SCALE: 1" = 30'


SEE PAGE 130

7' UTILITY EASEMENTS EACH
SIDE OF PROPERTY LINE AS
INDICATED BY DASHED LINES.

FOR COMPLETE ENG. DATA
SEE ORIG. DEP. PLAT IN
BOOK 26, PAGE 12.

SEE PAGE 82-2

P.O.B.
NE. COR. OF THE SW. 1/4
OF THE N.E. 1/4 OF SEC.
22, T.5 N., R.1 W.

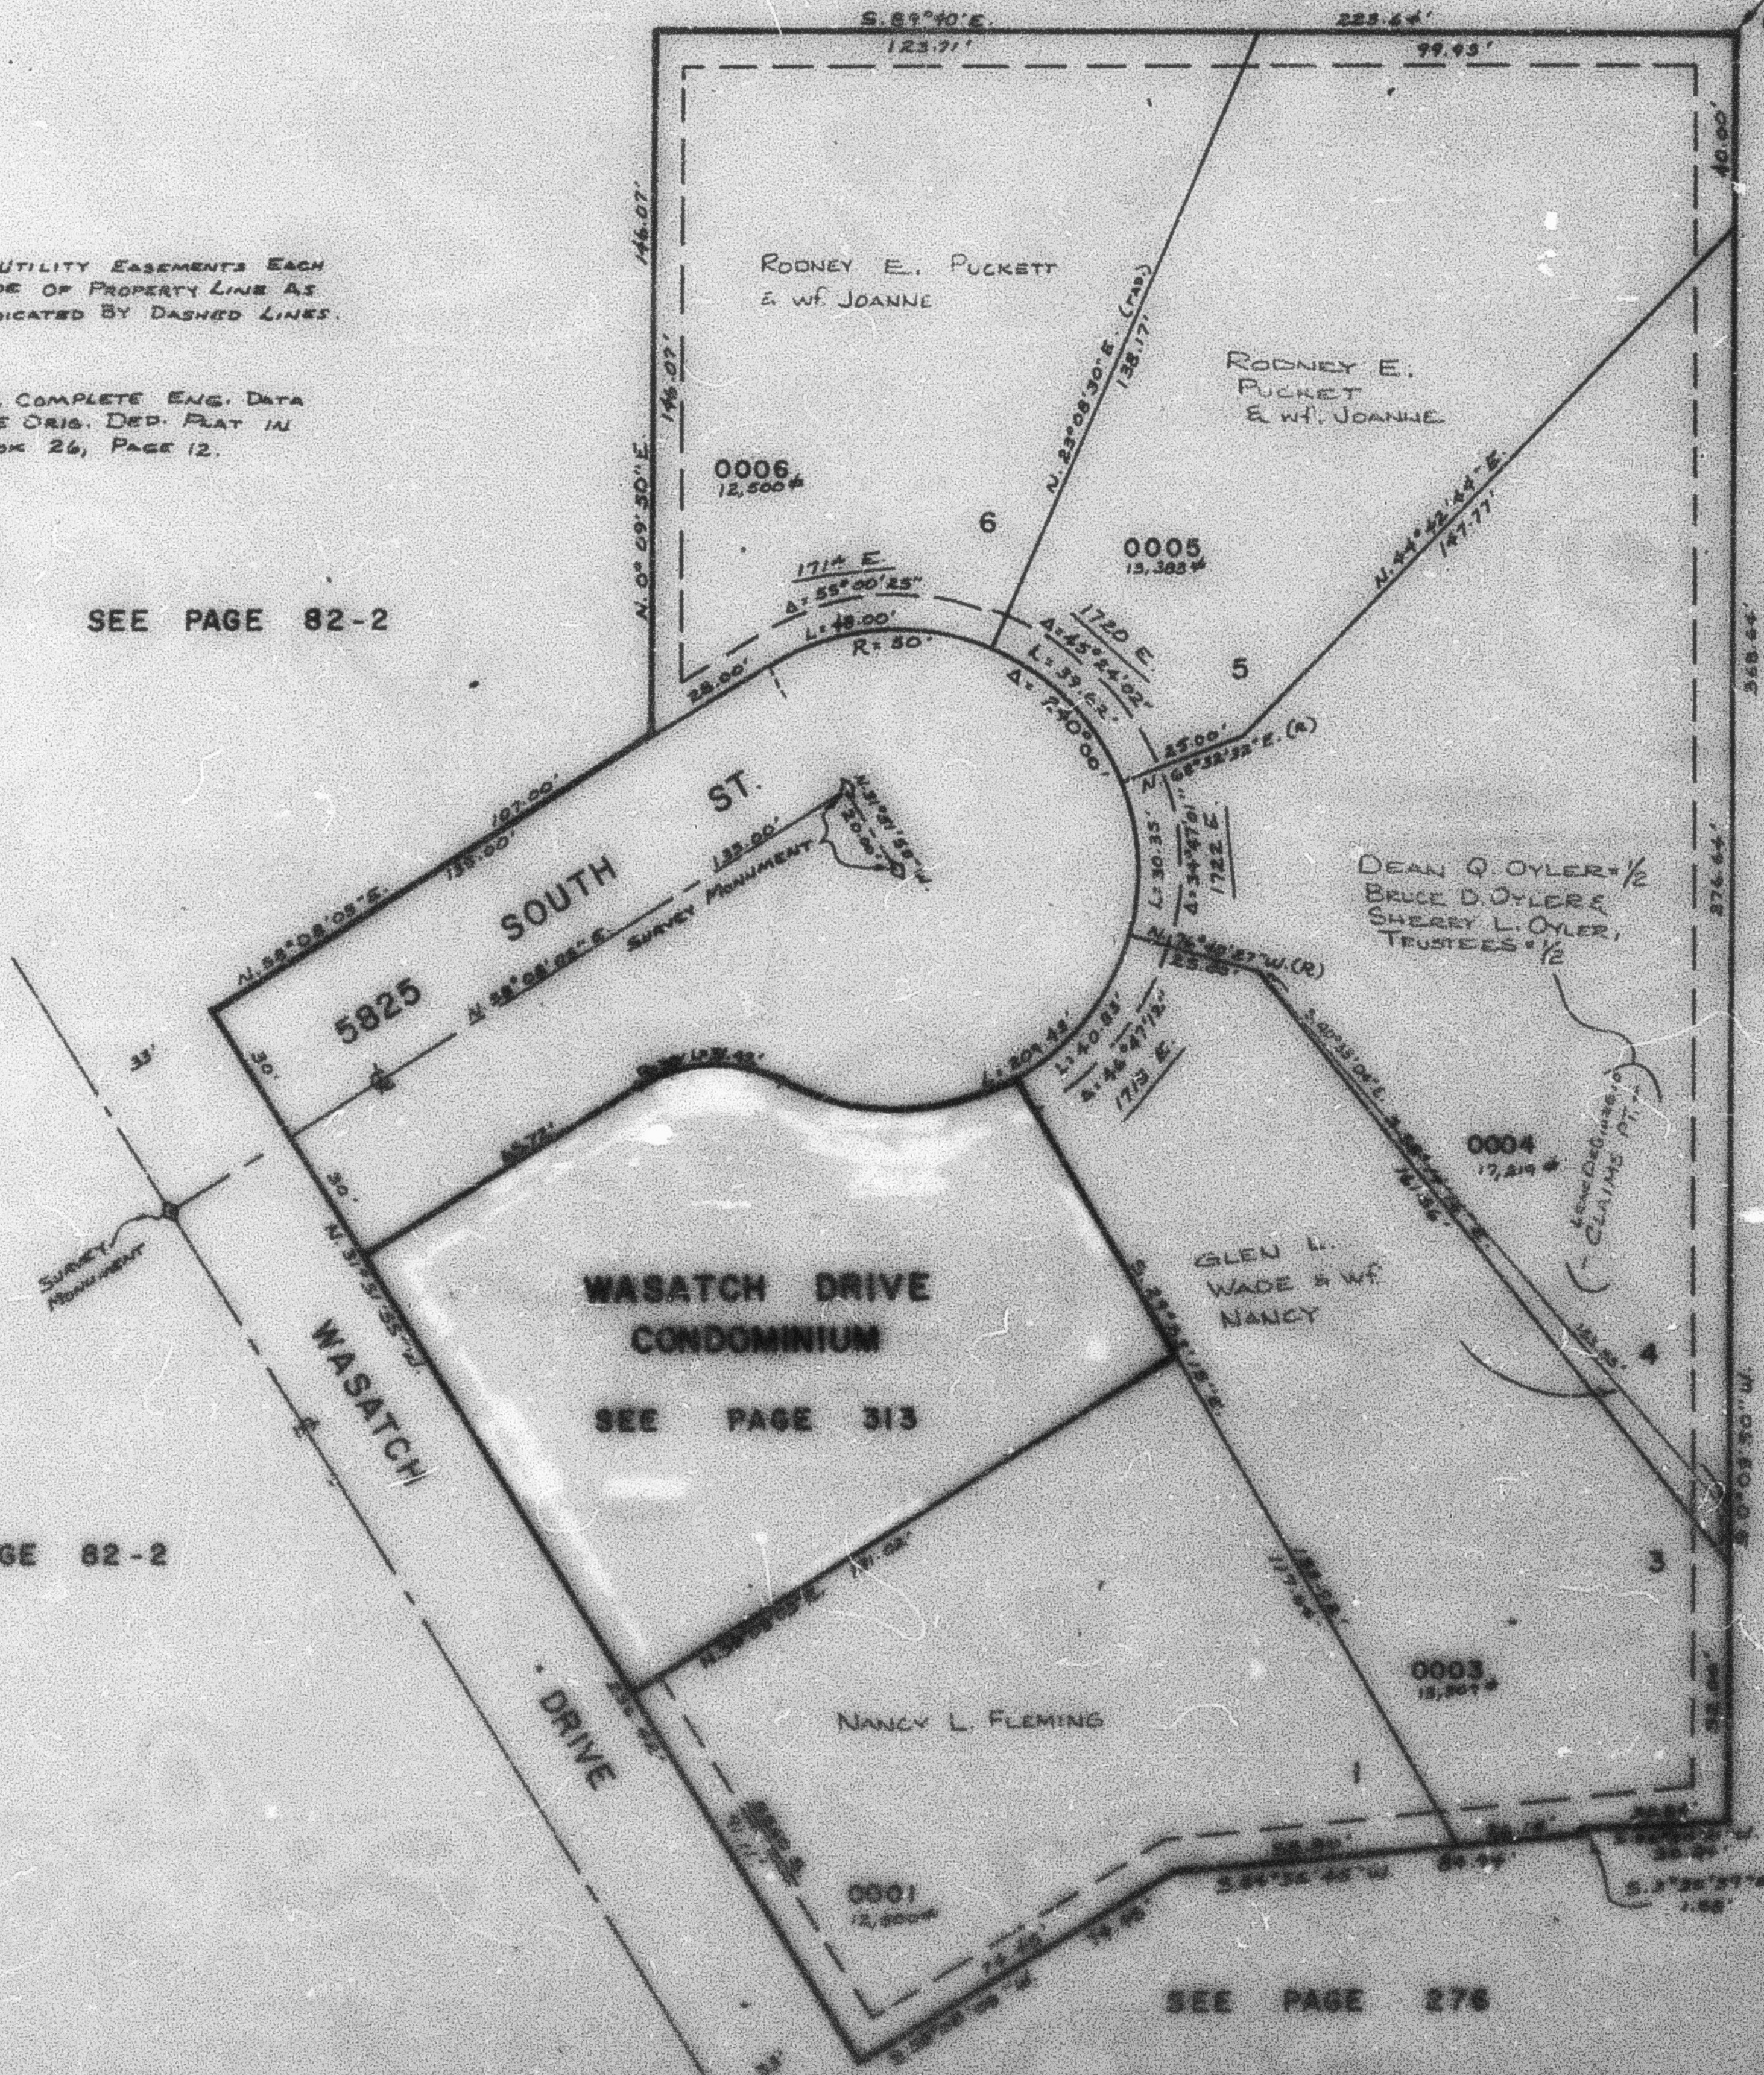

SEE PAGE 135

SEE PAGE 82-2

SEE PAGE 278