


PART OF THE N.W. 1/4 OF SEC. 15, T.5N., R.1W., S.L.B. & M.
INDIAN VALLEY ESTATES

288

TAXING UNIT: 25

IN OGDEN CITY
 SCALE 1" = 50'

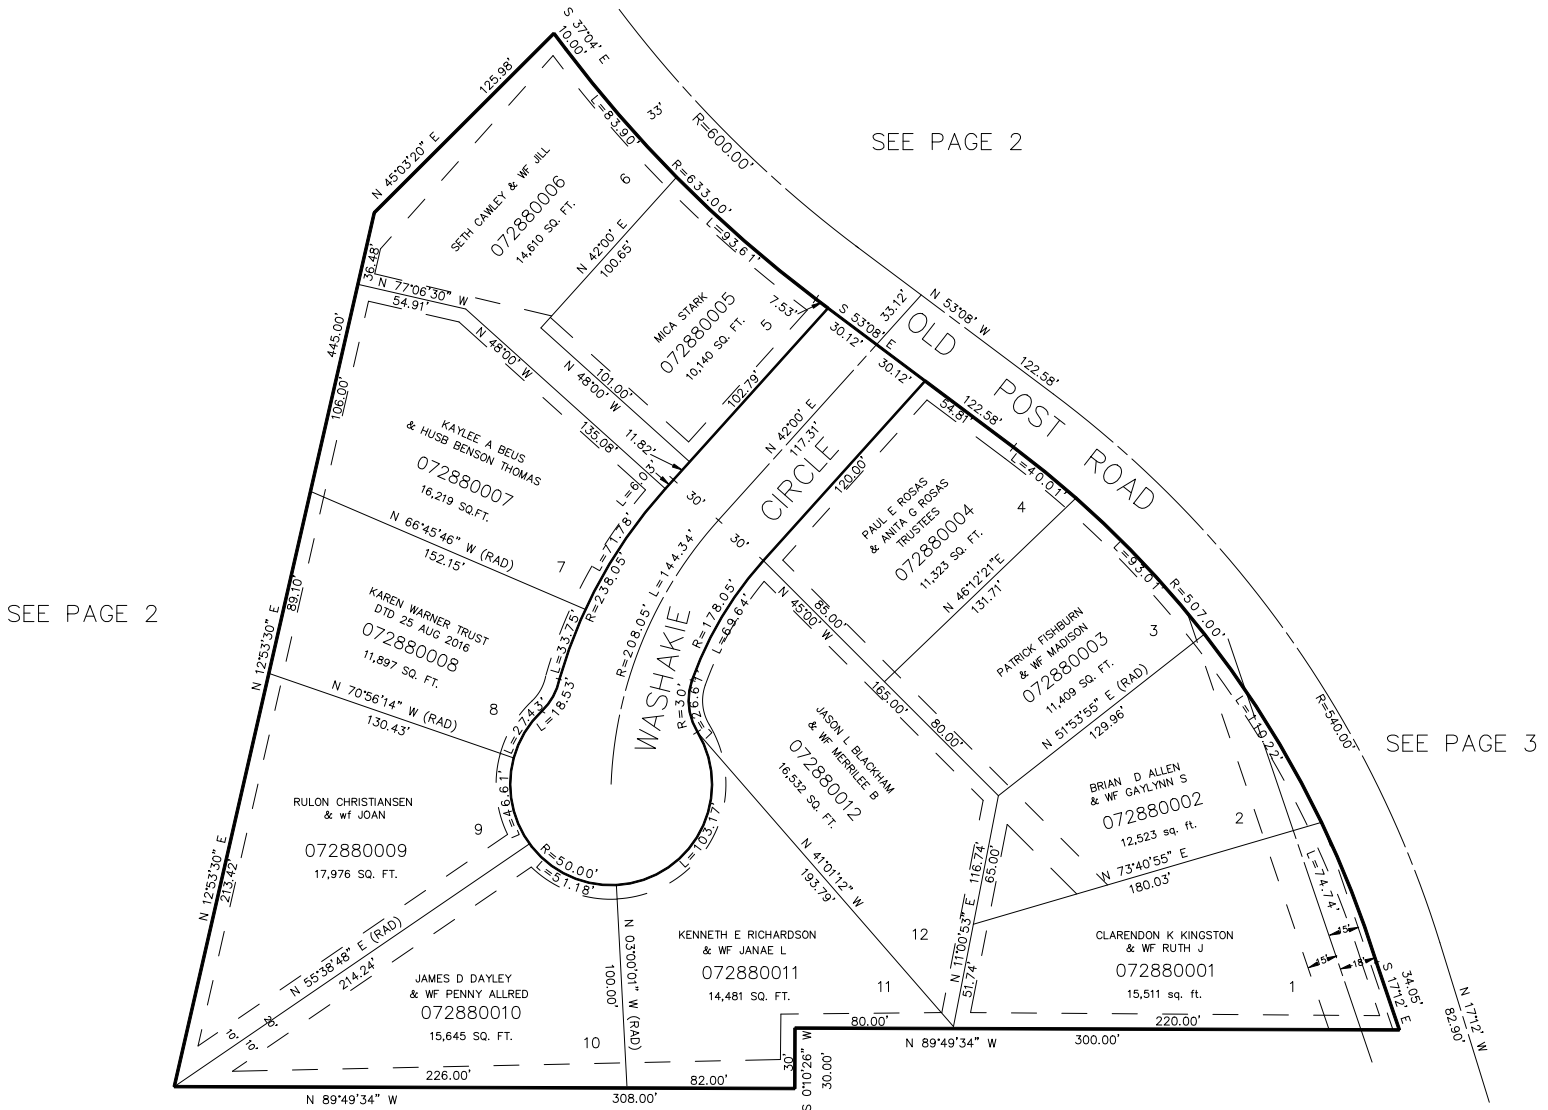

SEE PAGE 2

SEE PAGE 2

SEE PAGE 3

SEE PAGE 2

FOR COMPLETE ENG DATA SEE
 ORIGINAL DEDICATION PLAT IN
 BOOK 26, PAGE 37 OF RECORDS.

7' UTILITY AND DRAINAGE EASEMENTS
 EACH SIDE OF PROPERTY LINE AS
 INDICATED BY DASHED LINES, EXCEPT
 AS OTHERWISE SHOWN.

FOR TAX PURPOSES ONLY