

PART OF N.E. 1/4 SEC. 21, T.5 N., R.1 W., S.L.B. & M.

290

IRONWOOD SUBDIVISION

A PLANNED UNIT DEVELOPMENT

PHASE 8

IN SOUTH OGDEN CITY

TAXING UNIT: 27


PREFIX: 07-290

SCALE 1" = 30'

EXCEPT WHERE OTHERWISE
SHOWN ALL LOTS OWNED BY:
IRONWOOD INCORPORATED

SEE PAGE 284

SEE PAGE
80-1

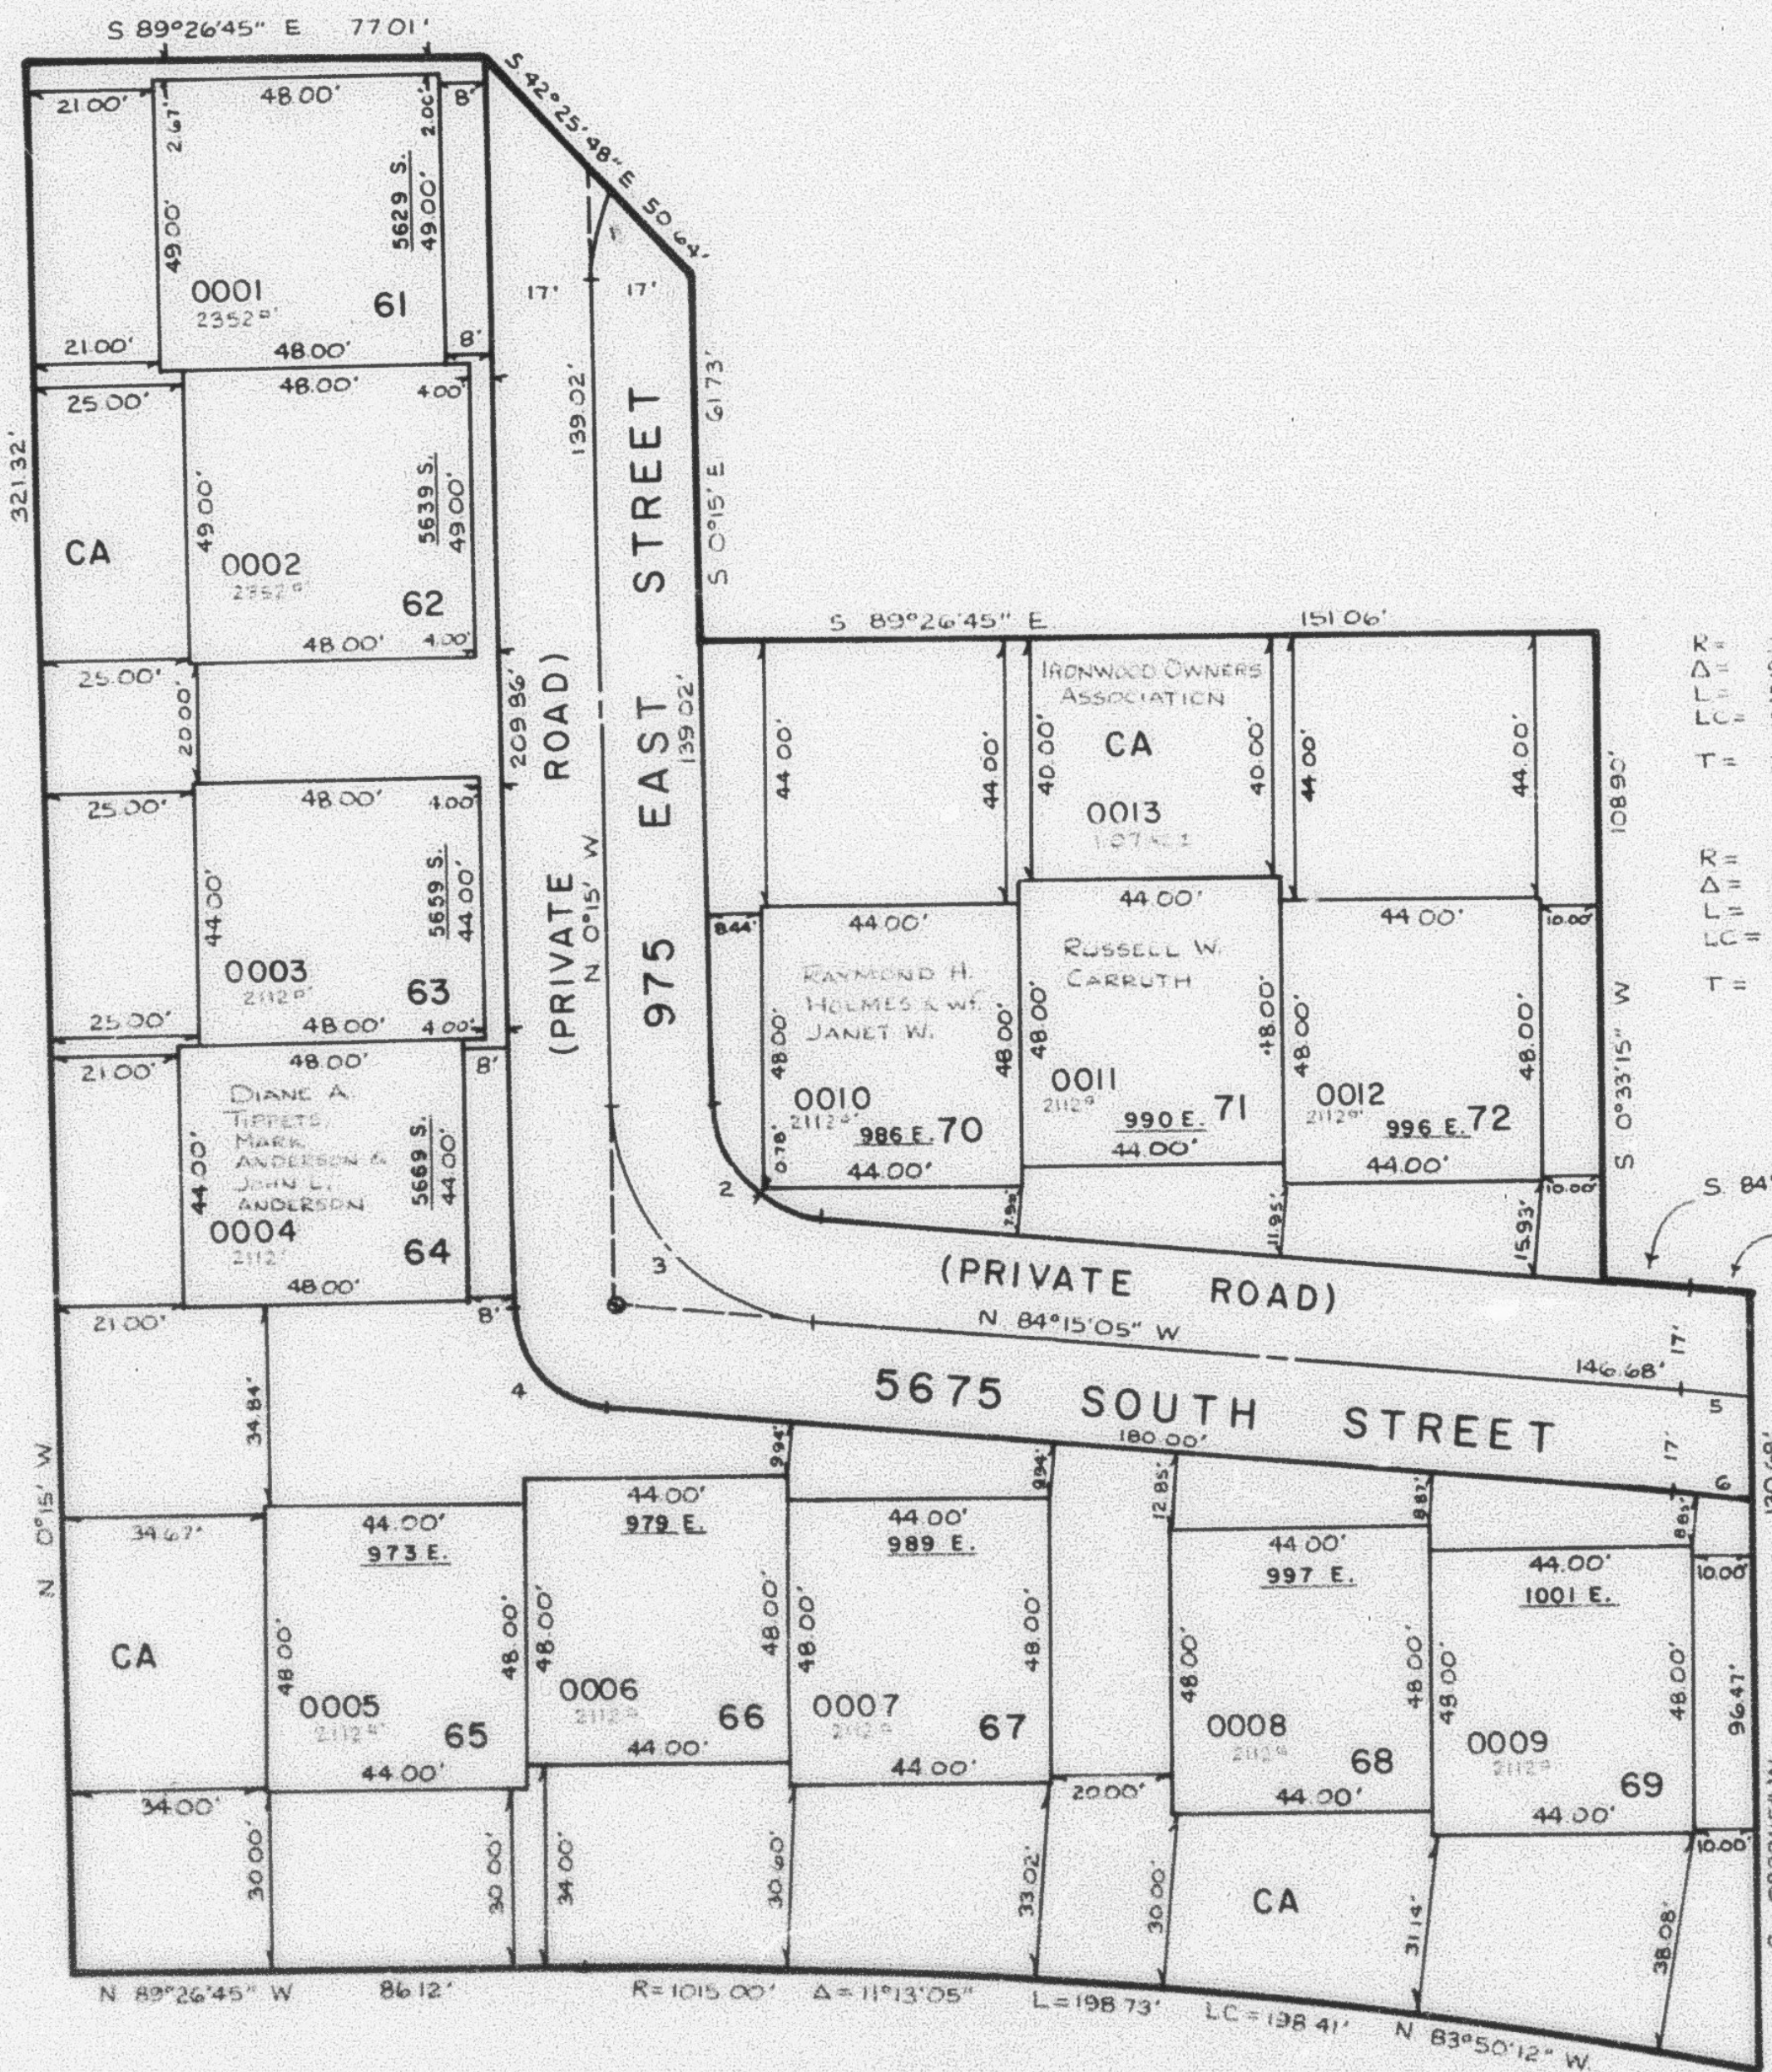

CURVE DATA

1	2	3
R = 37.00'	20.00'	37.00'
Δ = 90°48'15"	84°00'05"	84°00'05"
L = 58.64'	29.32'	54.25'
LC = 52.69'	26.77'	49.52'
T = 37.52'	N 42°15'02" W	33.32'

4	5	6
R = 17.00'	560.21'	543.21'
Δ = 84°00'05"	1°13'16"	1°25'22"
L = 24.92'	11.94'	13.49'
LC = 22.75'	11.94'	13.49'
T = N 42°15'02" W	S 83°38'27" E	S 83°32'24" E

SEE PAGE 80-1

NOTE:
FOR COMPLETE ENG. DATA SEE ORIG.
DED. PLAT IN BOOK 26, PAGE 48

SEE PAGE 80-1