

A PLANNED UNIT DEVELOPMENT

PHASE 8

TAXING UNIT: 27


IN SOUTH OGDEN CITY

SCALE 1" = 30'

PREFIX : 07-200

EXCEPT WHERE OTHERWISE
SHOWN ALL LOTS OWNED BY
MAYNARD INCORPORATED

SEE PAGE 284

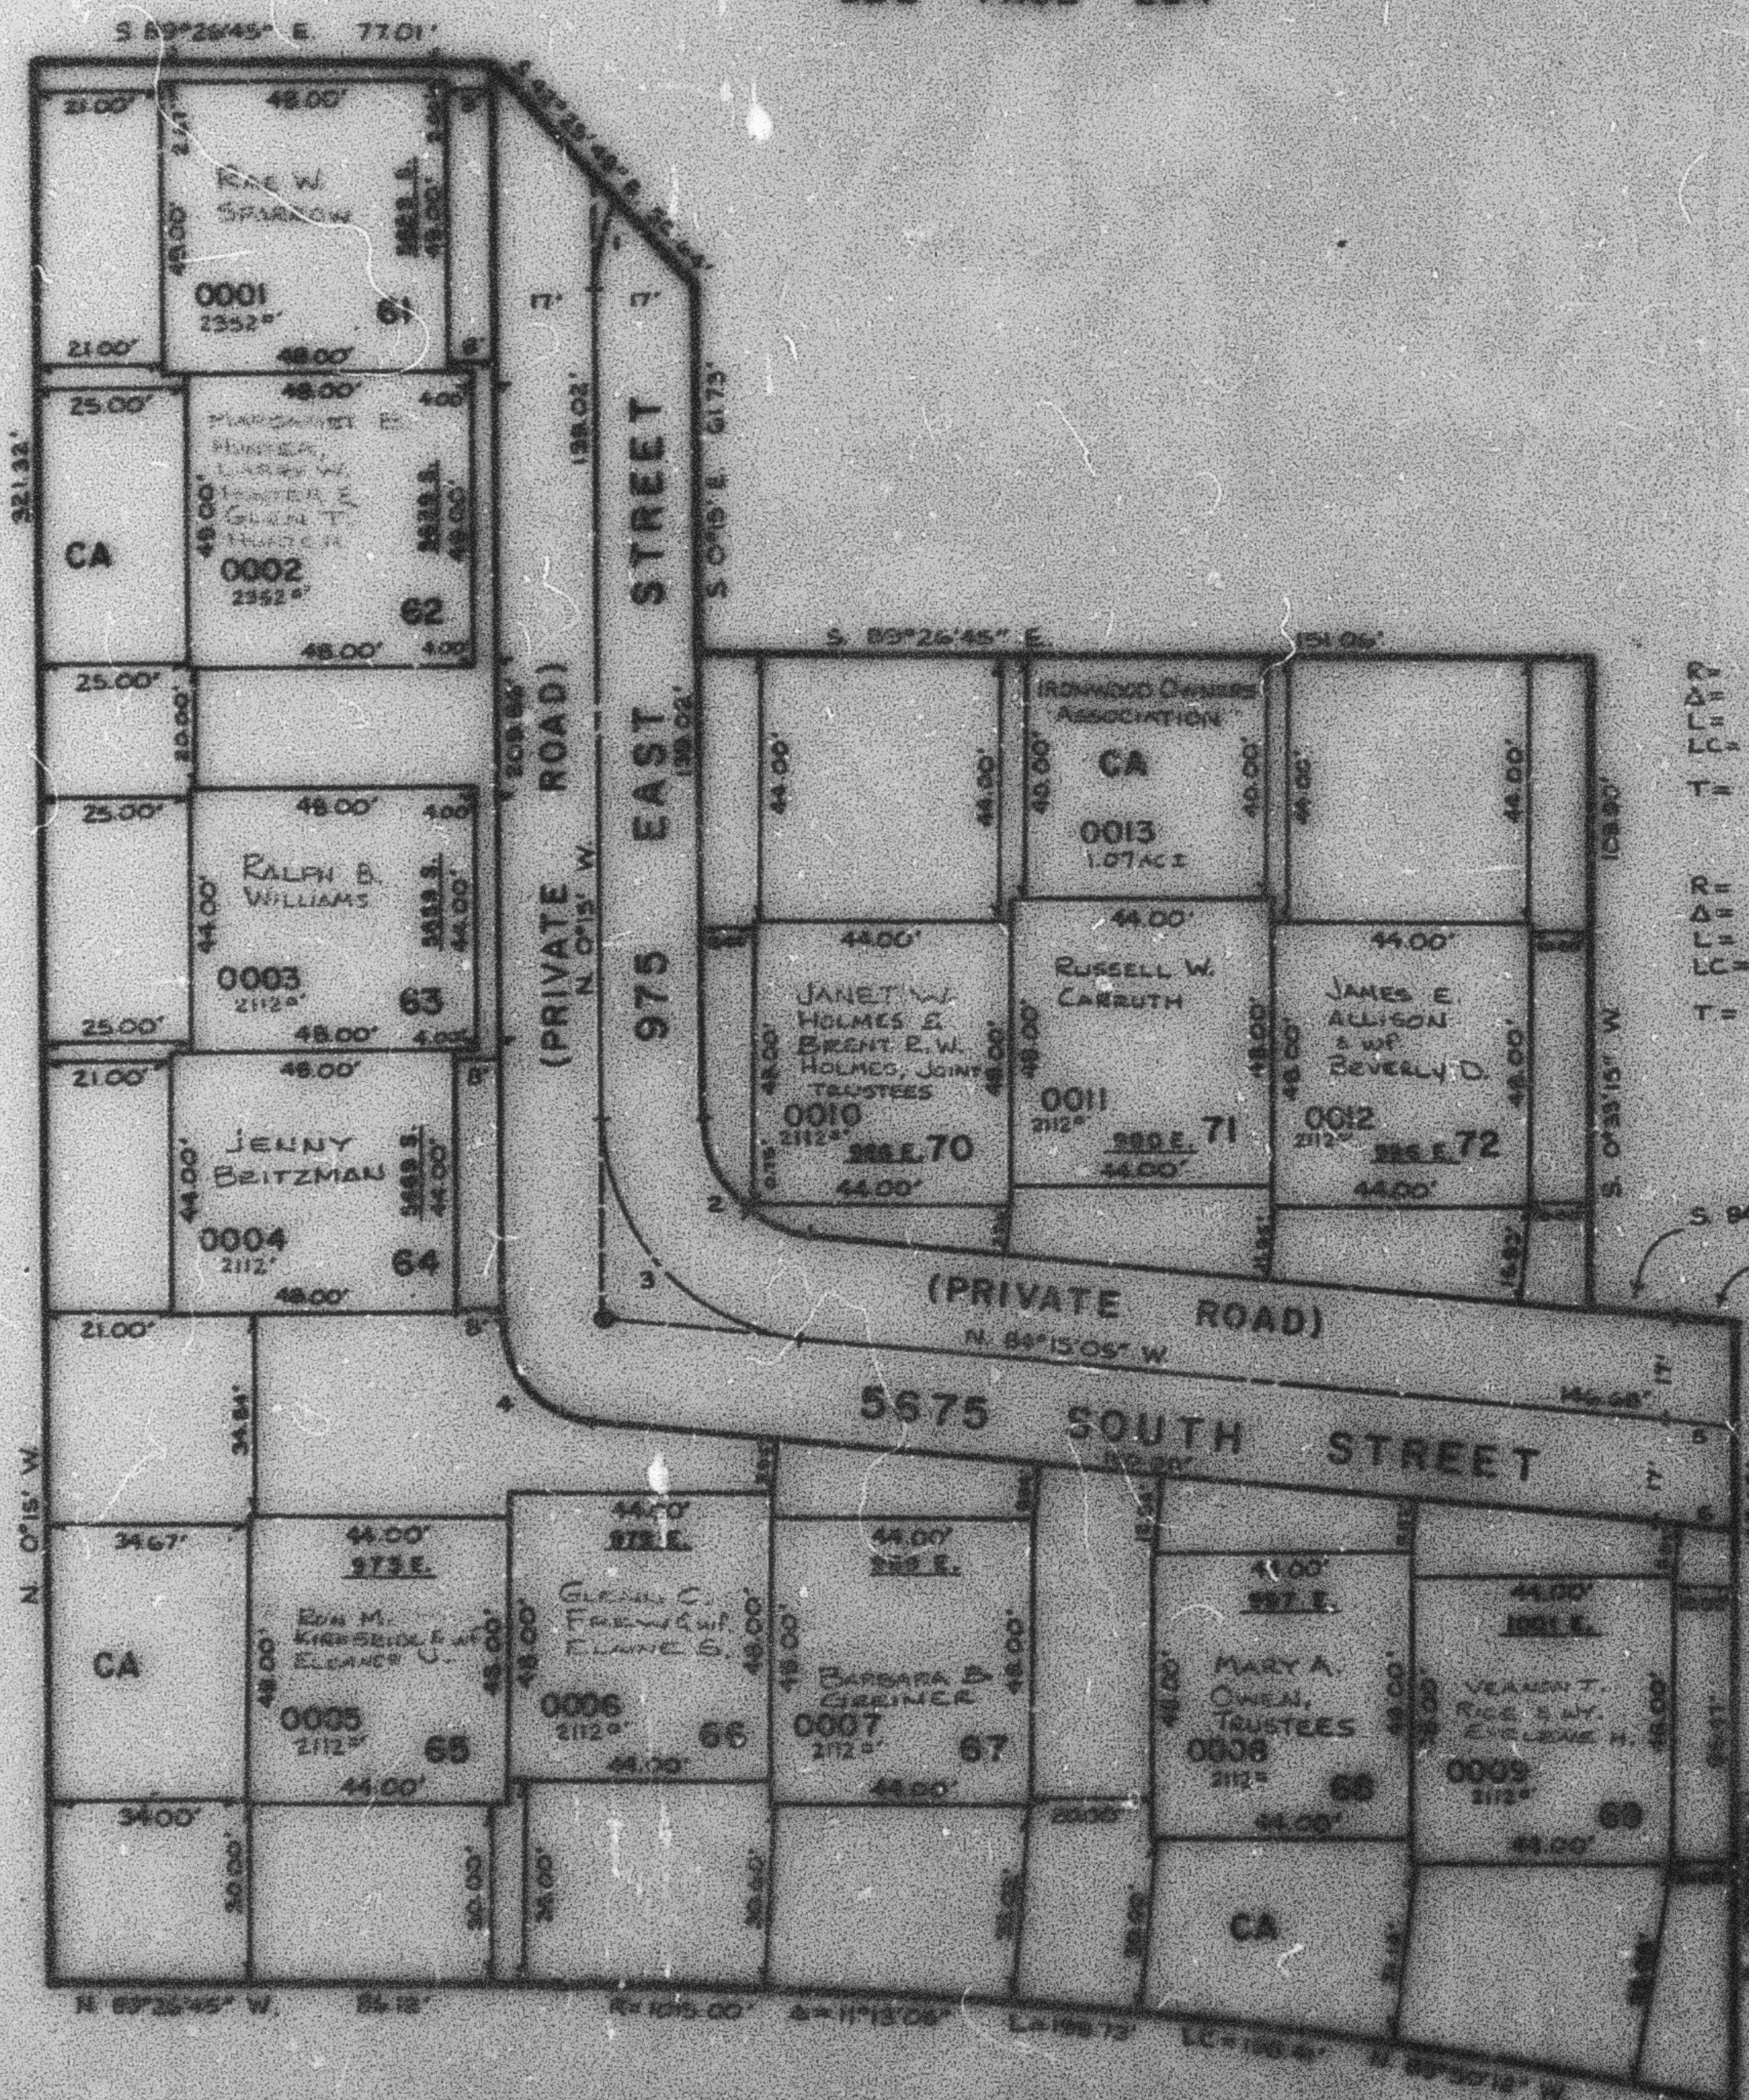

CURVE DATA

	1	2	3
R=	31°00'	20.00°	33.00°
Δ=	40°48'15"	64°00'05"	82°00'08"
L=	58.61°	29.32°	54.32°
LC=	52.69°	26.77°	49.52°
		N.42°15'02"W.	
T=	37.92°		33.32°
	4	5	6
R=	17.00°	56.02°	543.31°
Δ=	89°00'05"	1°13'16"	1°25'22"
L=	24.92°	11.94°	13.49°
LC=	22.75°	11.94°	13.49°
	N.42°15'02"W.	5.83°35'21"E.	5.83°32'24"E.
T=			

SEE PAGE 80-1

NOTE:
FOR COMPLETE ENG. DATA SEE ORIG.
D.F.O. PLAT IN BOOK 26, PAGE 48.

SEE PAGE 80-1