

PART OF N.E. 1/4 SEC. 21, T.5N, R.1W, S.1E & M.

200

IRONWOOD SUBDIVISION

A PLANNED UNIT DEVELOPMENT

PHASE 8

TAXING UNIT: 27

IN SOUTH OGDEN CITY


SCALE 1"=30'

PREFIX: 07-200

EXCEPT WHERE OTHERWISE
SHOWN, ALL LOTS OWNED BY
IRONWOOD DEVELOPMENT

SEE PAGE 284

SEE PAGE
80-1

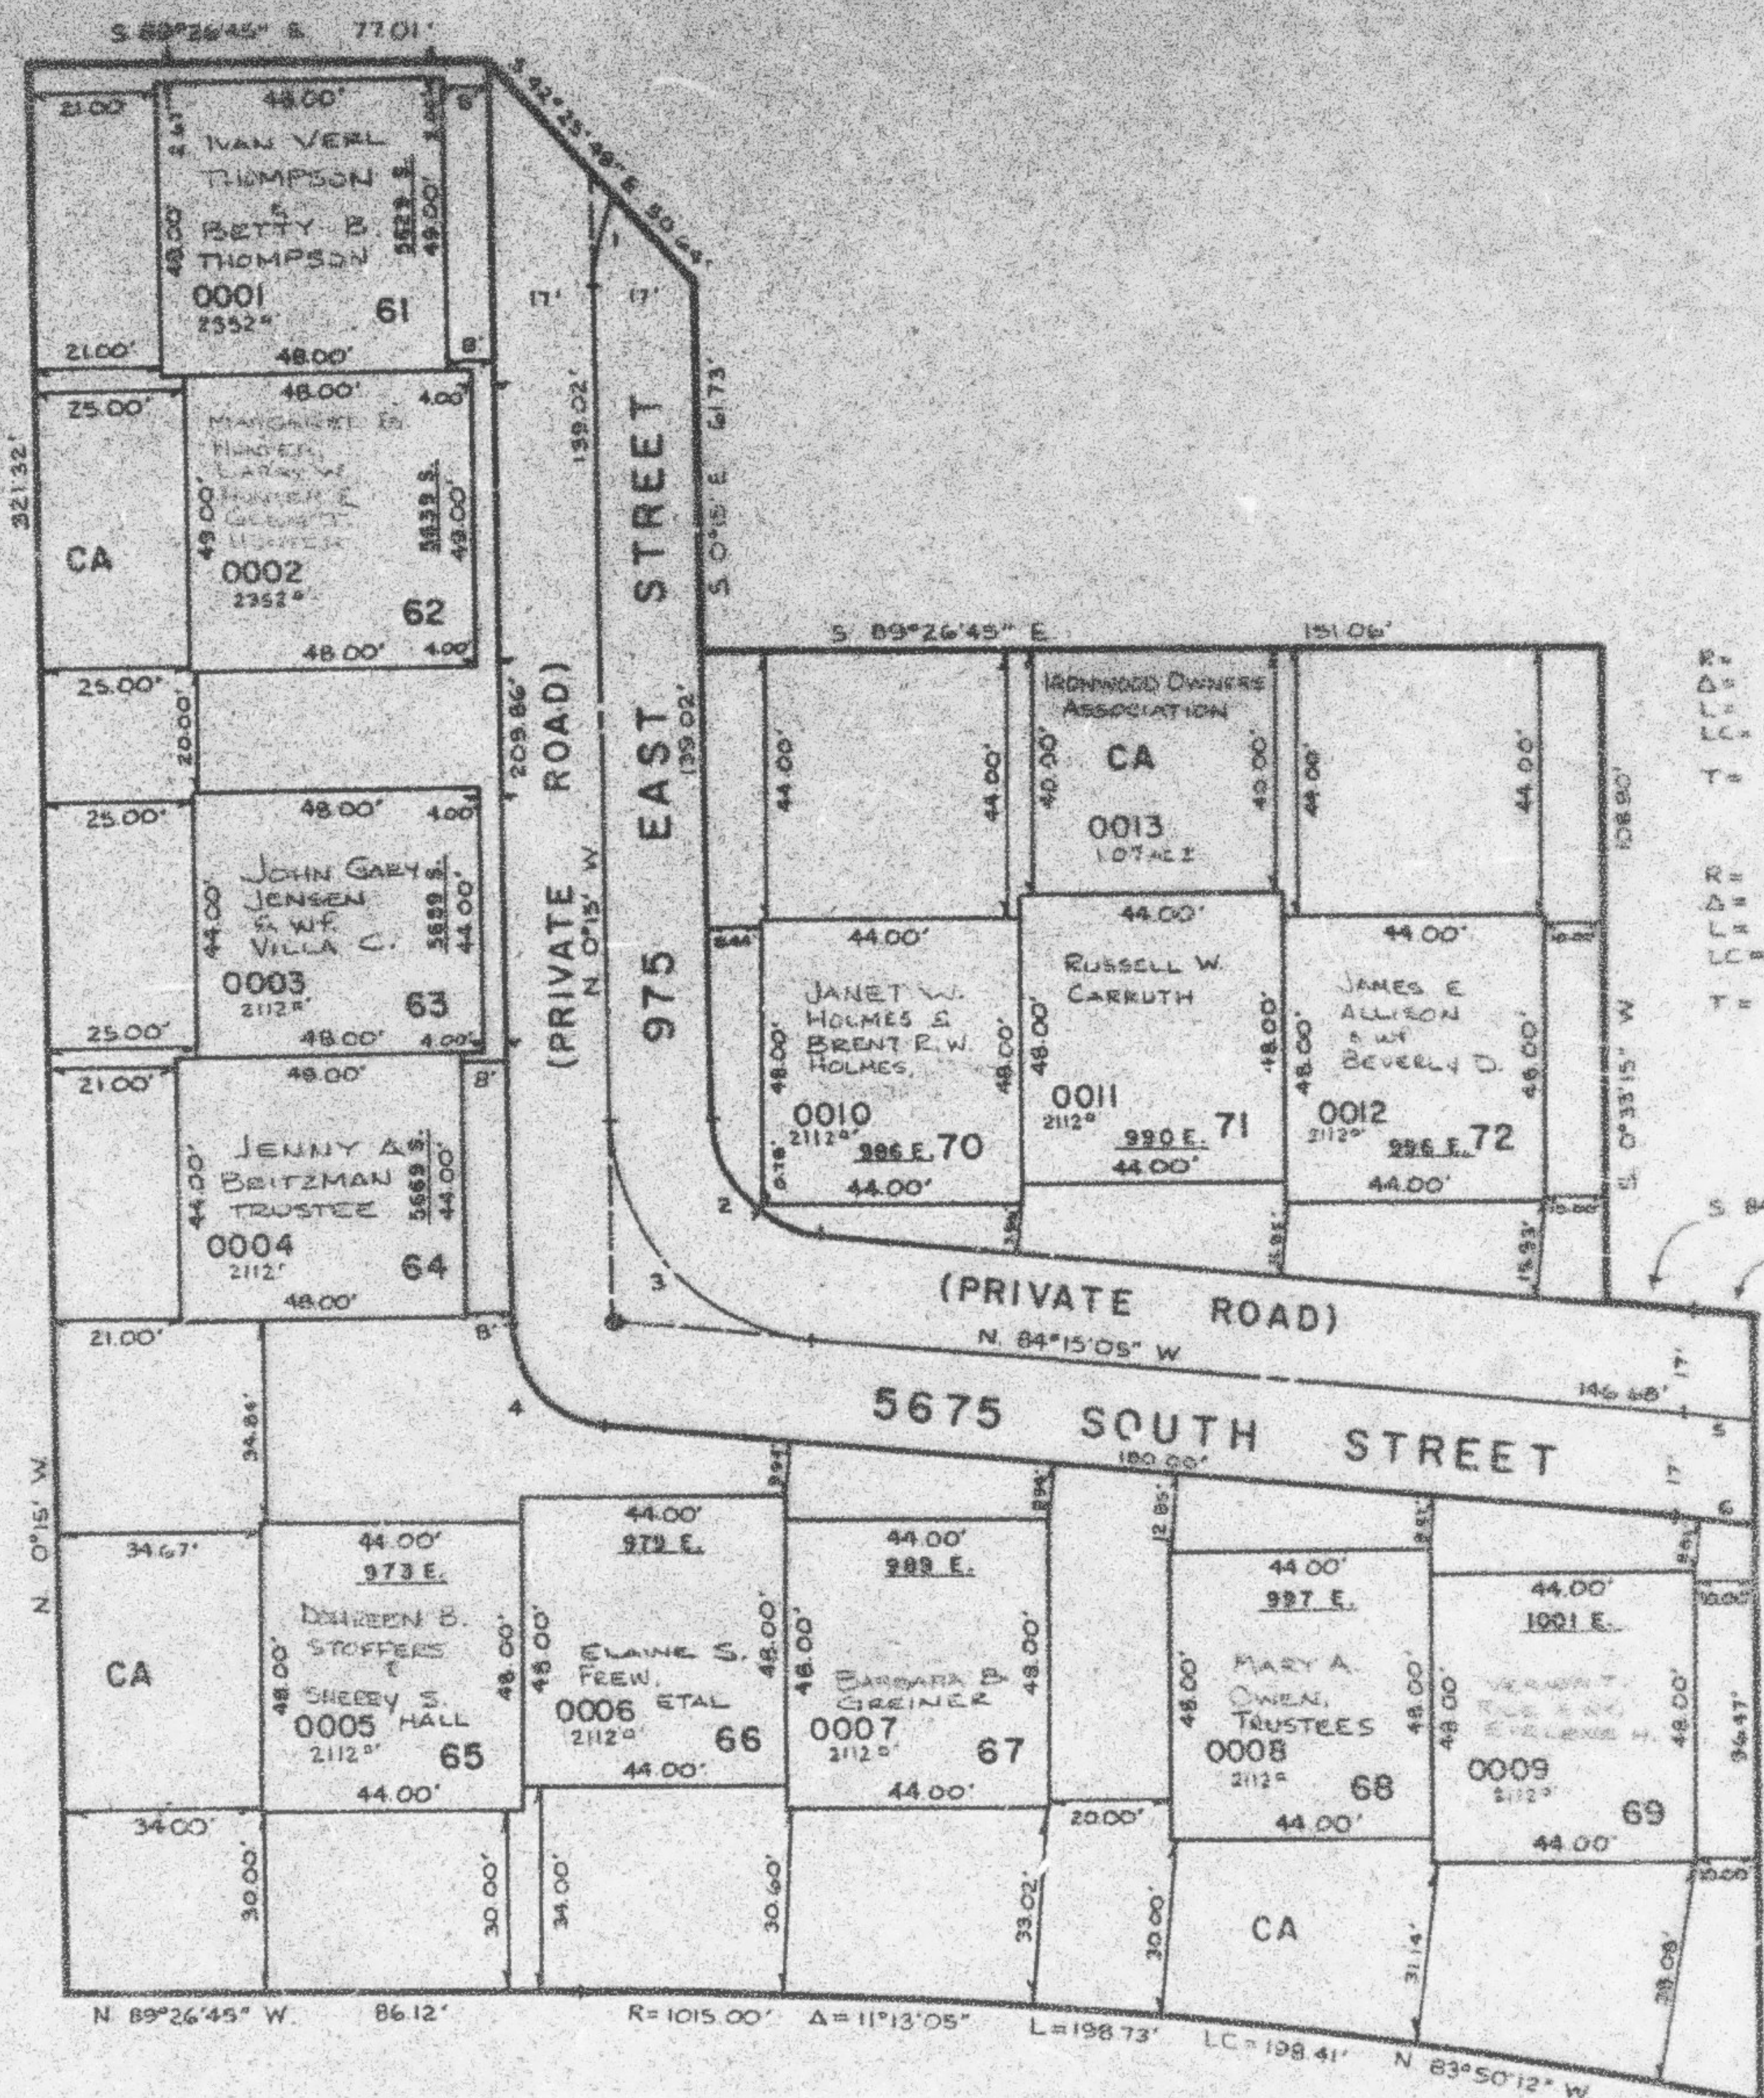

CURVE DATA

1	2	3
R= 37.00'	20.00'	57.00'
Δ= 90°45'15"	84°30'05"	84°00'08"
L= 58.64'	38.32'	94.35'
LC= 52.68'	26.77'	49.52'
T= 37.52'	N. 42°15'02" W.	52.92'
4	5	6
R= 17.00'	56.021'	54.821'
Δ= 84°00'05"	1°13'16"	1°16'22"
L= 24.92'	11.94'	13.49'
LC= 22.75'	11.94'	13.49'
T= N. 42°15'02" W.	S. 83°38'27" E.	S. 83°38'27" E.

SEE PAGE 80-1

NOTE:
FOR COMPLETE ENG. DATA SEE ORIS
DED. PLAT IN BOOK 26, PAGE 48

SEE PAGE 80-1