

291


TAXING UNIT: 27

AMENDED

PREFIX: 07-291

7

PARCEL	BUILDING NO.	UNIT NO.	SERIAL NO.	NAME OF OWNER	CREST REALTY INC.	% OF OWNERSHIP IN COMMON AREA
A	3	3A	0009	KEVIN S. WILSON & WIFE SARAH M.		10%
		3B	0010	MARY E. ANTONICH & MARGUERITE F. ANTONICH		10%
		3C	0011	JOHN C. PETERSON & WIFE CLEO F.		10%
		3D	0012	RICHARD M. HEATON & WIFE MARYA T.		10%
	4	4A	0013	MITCHEL A. LARSSON & WIFE JOAN E. JENSEN		10%
		4B	0014			10%
		4C	0015	BEVERLY J. RAWSON		10%
		4D	0016	BETTY J. EAST & RONDA KAE SICKLES		10%
		4E	0017	VALLEY BANK & TRUST CO.		10%
		4F	0018	CHARLES F. MORGAN & SHERI P. MORGAN		10%

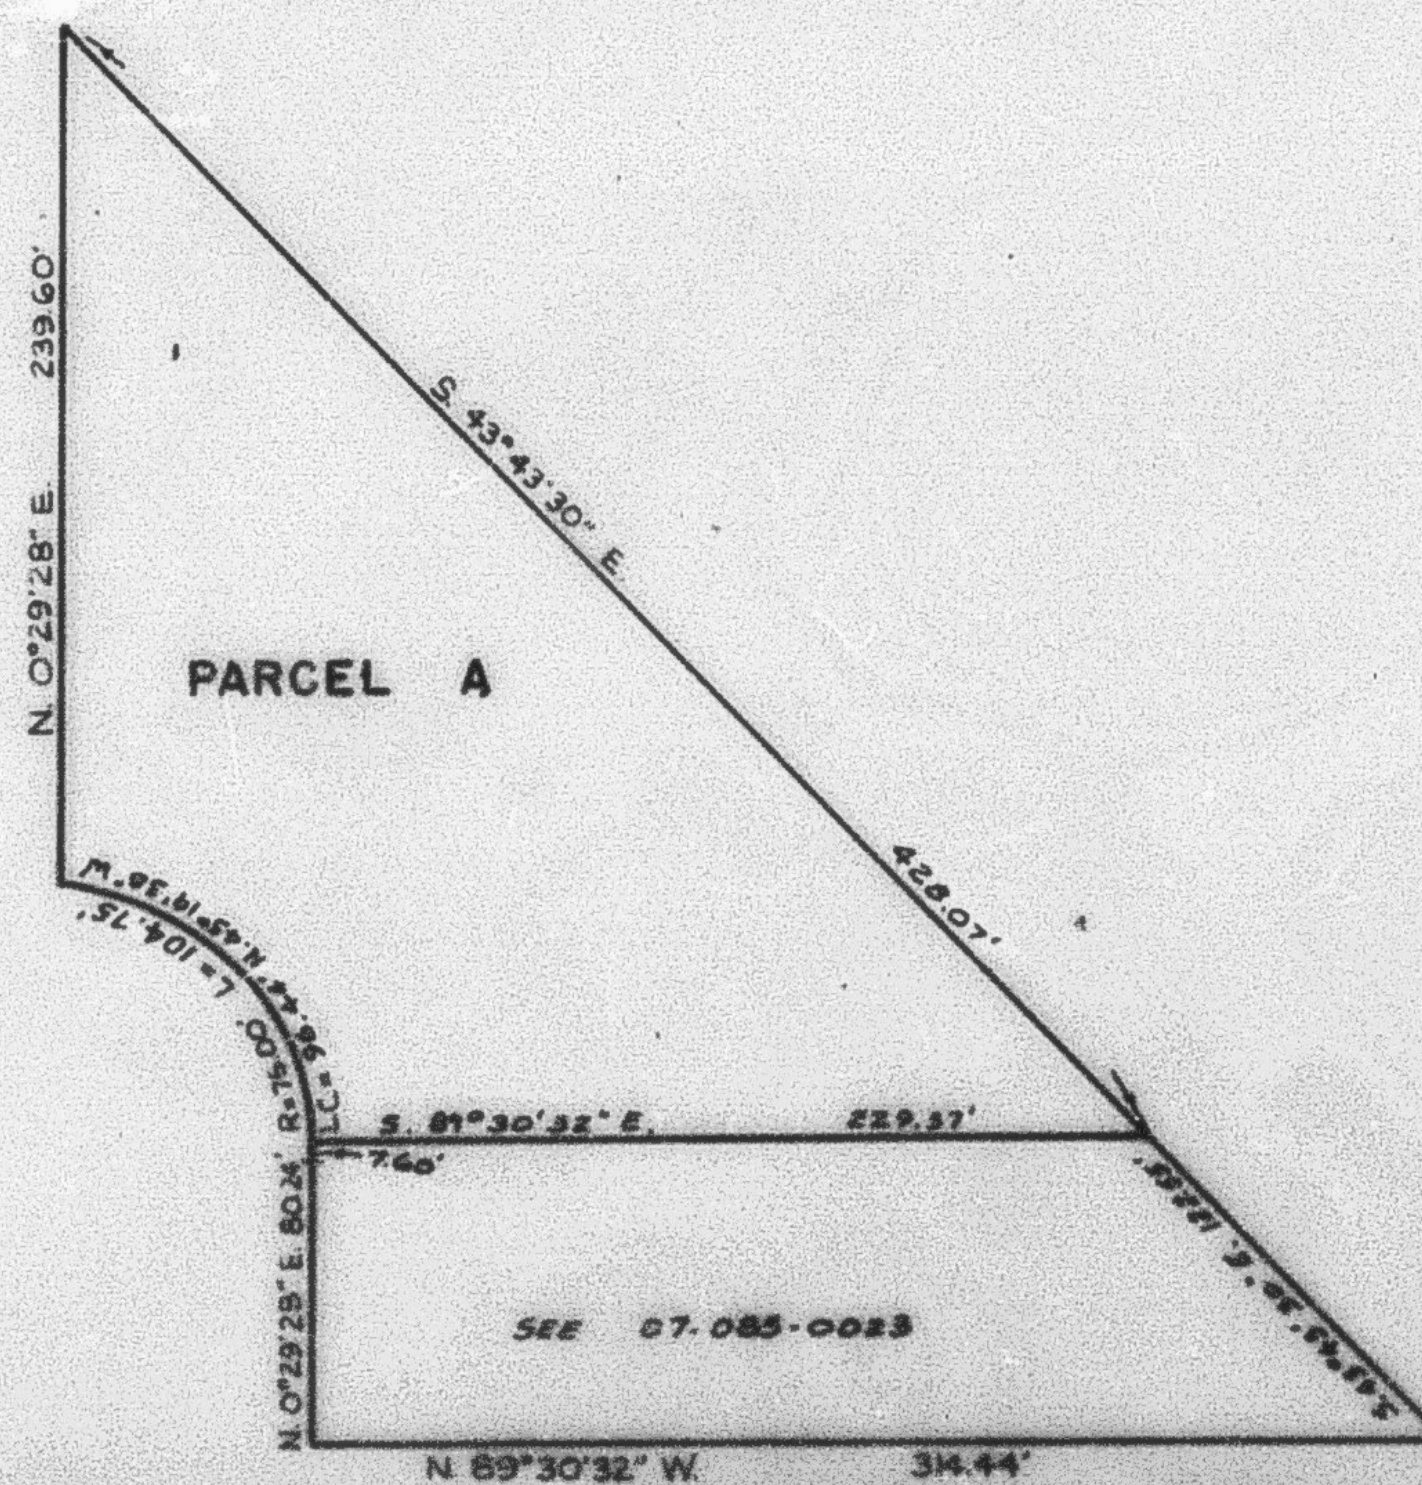

APPENDED 5-26
M.R.C. 11-20