

PART OF THE E.1/2, SEC. 15, T.5N., R.1W., S.L.B. & M.

WHISPERING OAKS

A P.R.U.D.

LOTS 1, 4, 27

IN OGDEN CITY

SCALE 1" = 50'

TAXING UNIT: 25


PREFIX: 07-292

CURVE DATA

1	2	8
$\Delta = 36^{\circ}15'22''$	$9^{\circ}00'50''$	$14^{\circ}06'55''$
$R = 139.62'$	$319.14'$	$319.14'$
$L = 88.35'$	$50.21'$	$78.62'$
$LC = 86.88'$	$50.16'$	$78.43'$
$N. 59^{\circ}52'02'' W.$	$N. 41^{\circ}59'48'' E.$	$S. 53^{\circ}33'40'' W.$
9	10	11
$\Delta = 17^{\circ}57'22''$	$90^{\circ}10'48''$	$7^{\circ}21'54''$
$R = 458.71'$	$103.62'$	$139.62'$
$L = 143.76'$	$163.09'$	$17.95'$
$LC = 143.17'$	$146.77'$	$17.94'$
$S. 46^{\circ}28'04'' W.$	$N. 79^{\circ}27'51'' W.$	$S. 38^{\circ}03'24'' E.$
12	13	14
$\Delta = 46^{\circ}33'32''$	$17^{\circ}57'22''$	$23^{\circ}07'45''$
$R = 138.62'$	$494.71'$	$283.14'$
$L = 113.46'$	$155.04'$	$114.30'$
$LC = 110.36'$	$154.41'$	$113.52'$
$N. 78^{\circ}43'31'' E.$	$N. 46^{\circ}28'04'' E.$	$N. 49^{\circ}03'16'' E.$

SEE PAGE 12

SEE PAGE 12

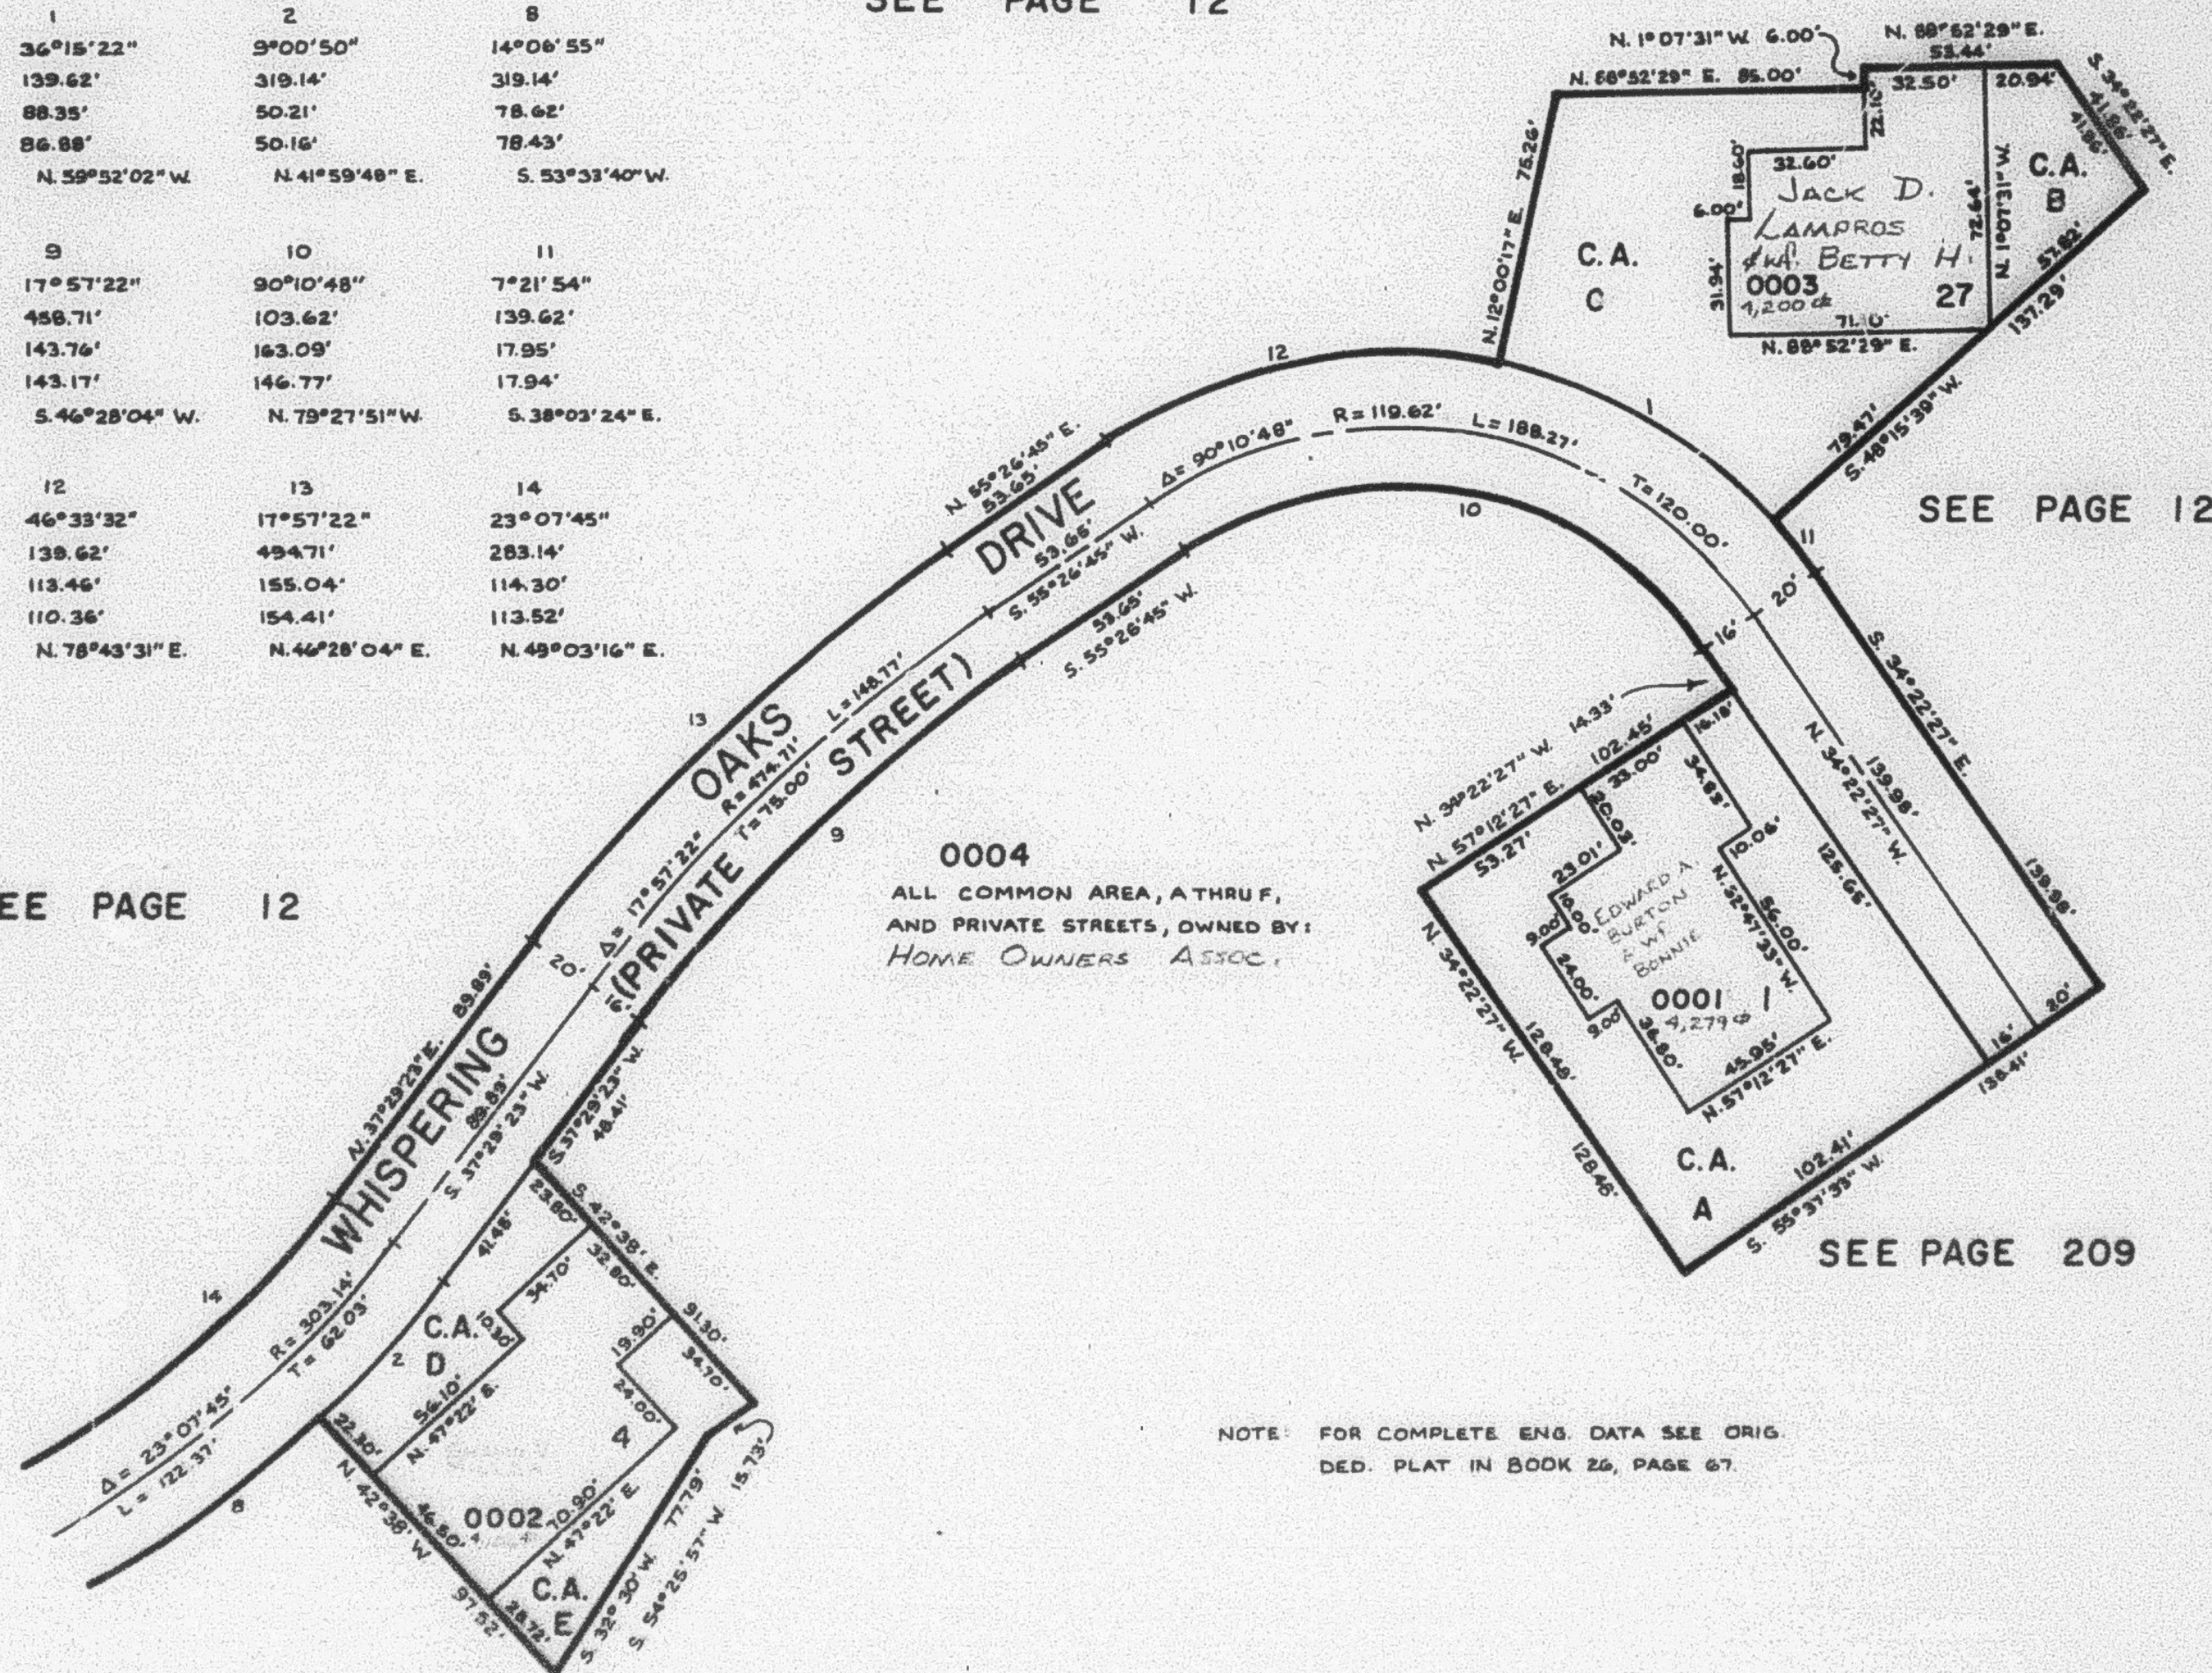

SEE PAGE 293