

PART OF THE E. 1/2, SEC 15, T.5N., R.1W., S.1B., G.M.

WHISPERING OAKS

A PRUD

LOTS 1, 4, 27

IN OGDEN CITY

SCALE 1"=50'


TAXING UNIT - 23

PREP. 07-1992

CURVE DATA		
	1	2
Δ =	35°19'23"	35°07'50"
R =	135.82'	315.14'
L =	58.35'	58.35'
LC =	58.35'	58.35'
	N. 35°19'23" W.	N. 4°59'48" E.
		S. 35°30'40" W.
	3	4
Δ =	17°57'22"	30°40'42"
R =	305.71'	109.45'
L =	143.75'	109.45'
LC =	143.75'	109.45'
	S. 46°22'04" W.	N. 78°21'31" W.
		S. 38°03'24" E.
	5	6
Δ =	46°22'38"	11°57'22"
R =	135.82'	59.71'
L =	110.35'	165.04'
LC =	110.35'	165.04'
	N. 78°46'31" E.	N. 46°22'04" E.
		N. 46°03'16" E.

SEE PAGE 12

SEE PAGE 12

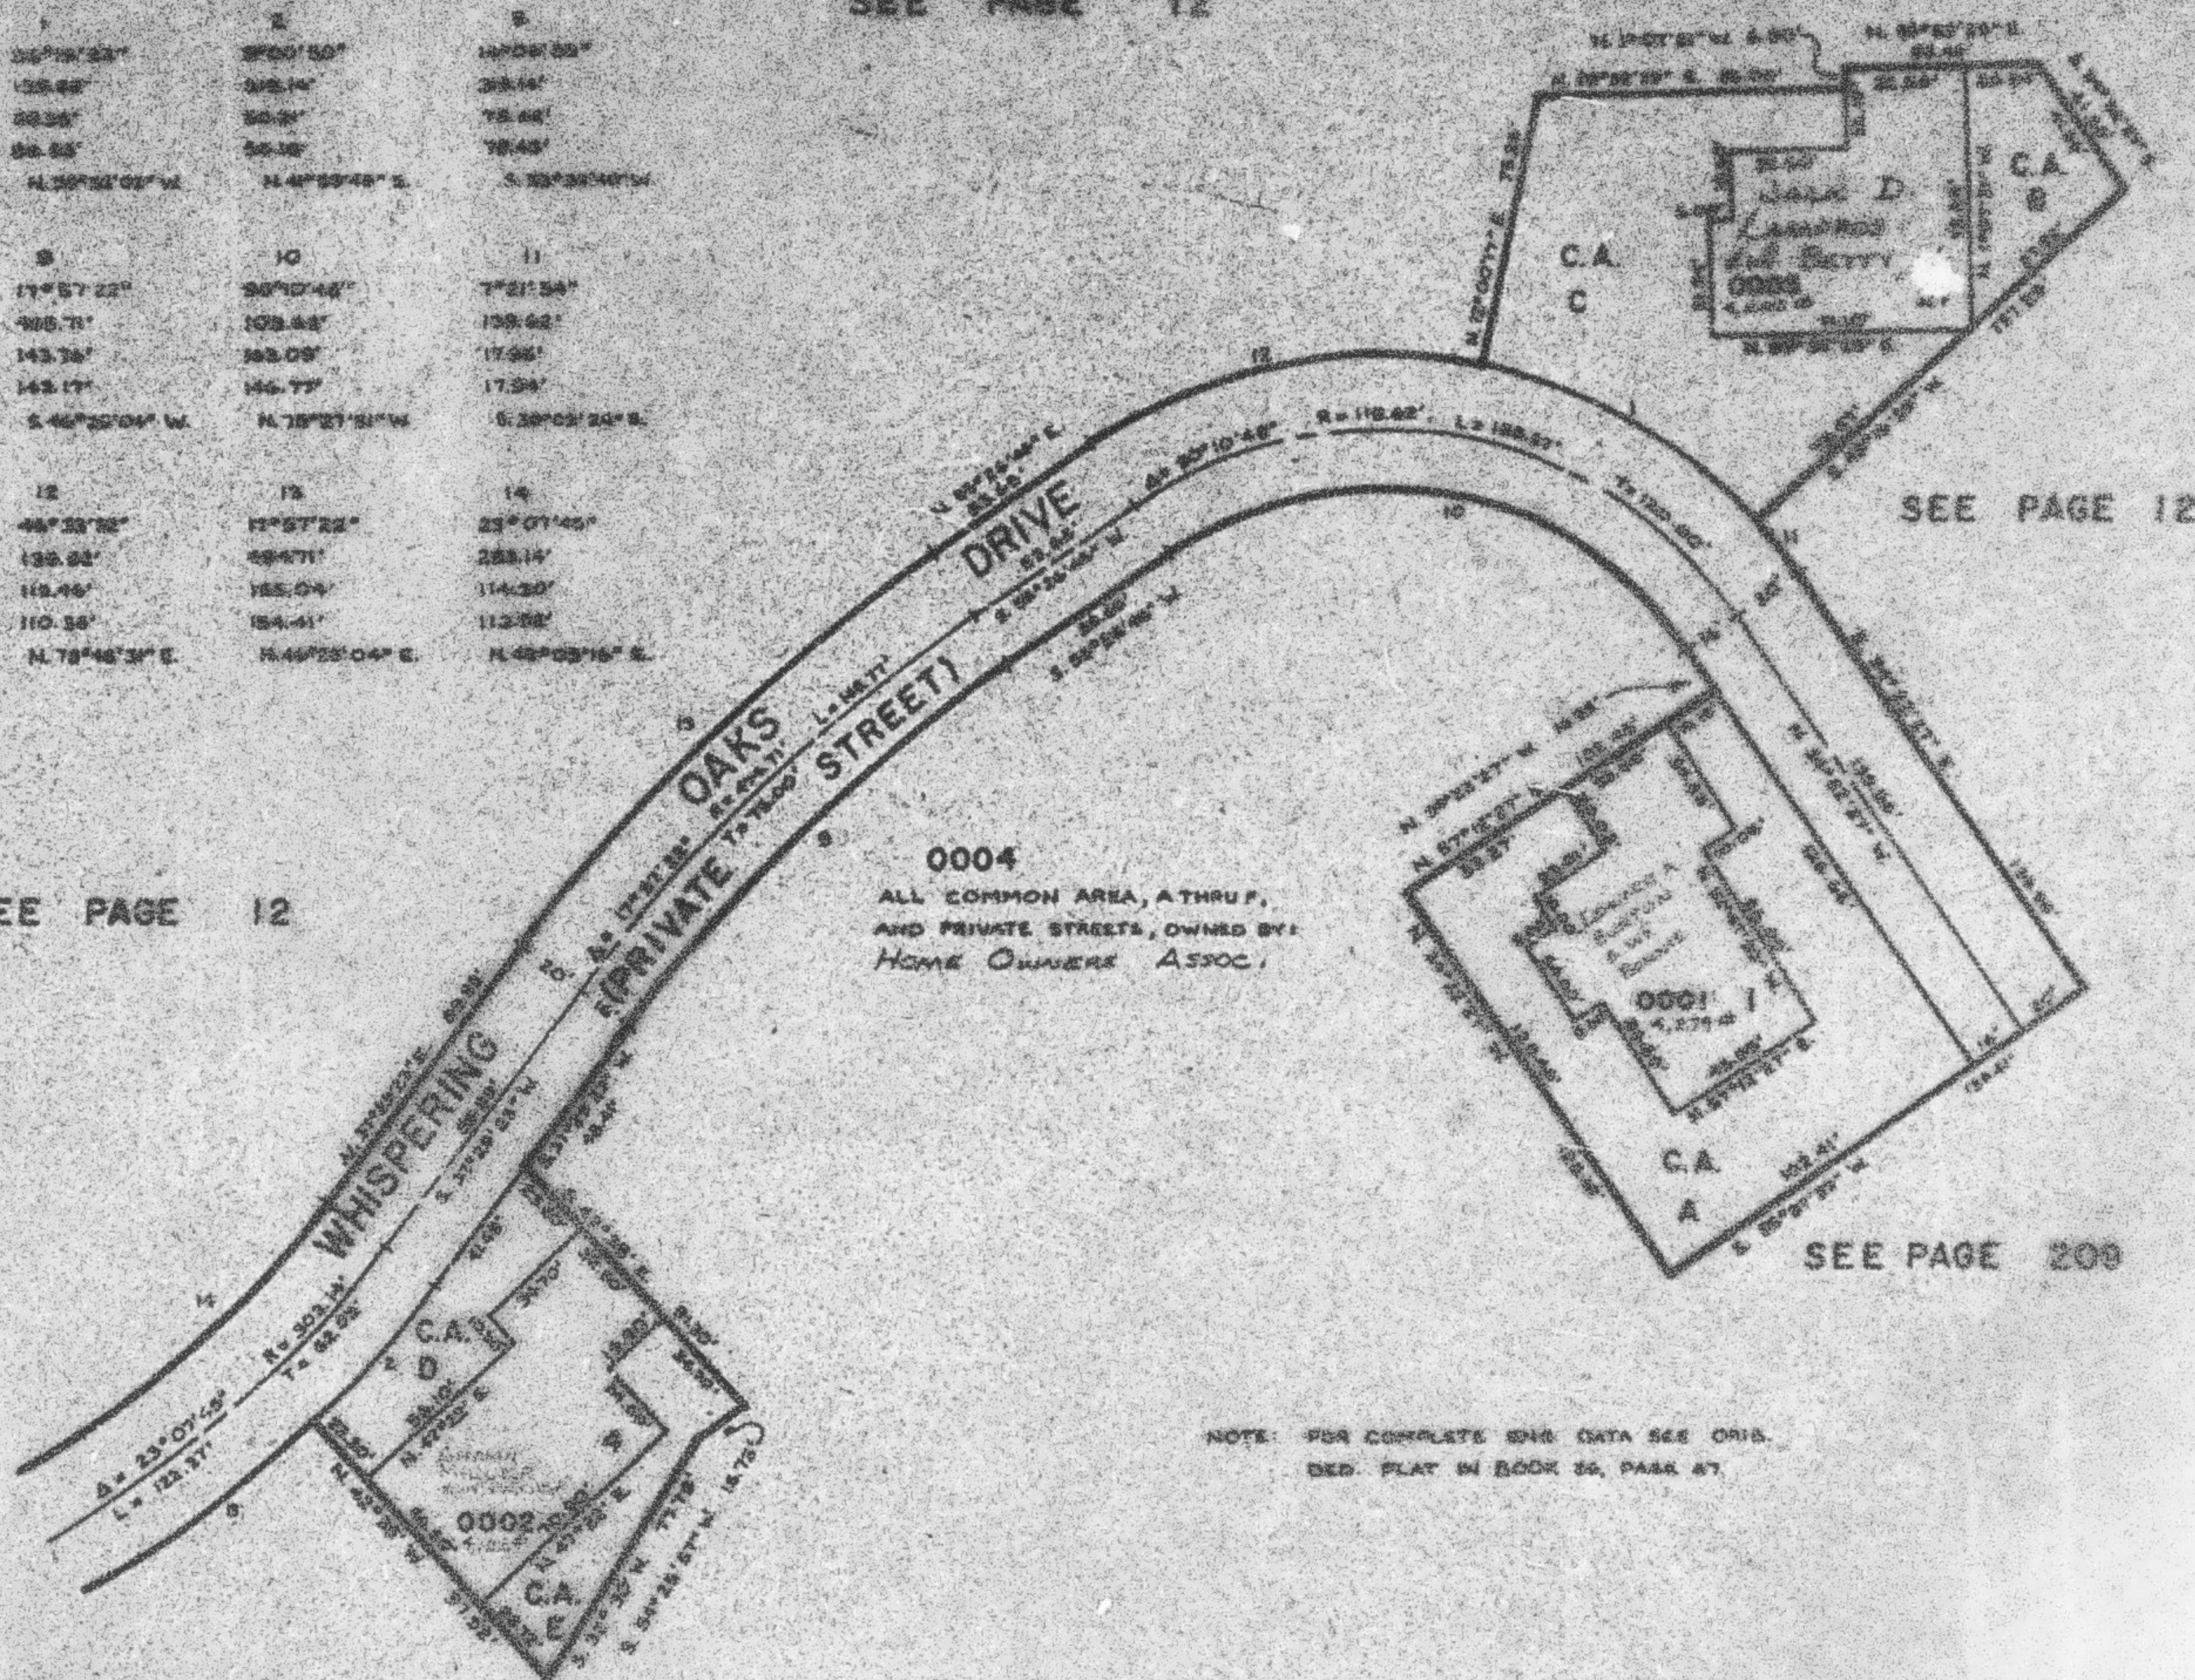

SEE PAGE 293