

PART OF THE E.1/2, SEC. 15, T.5N., R.1W., S.L.B. & M.

WHISPERING OAKS

A P.R.U.D.

LOTS 7 to 11

IN OGDEN CITY

SCALE 1" = 50'

TAXING UNIT 25

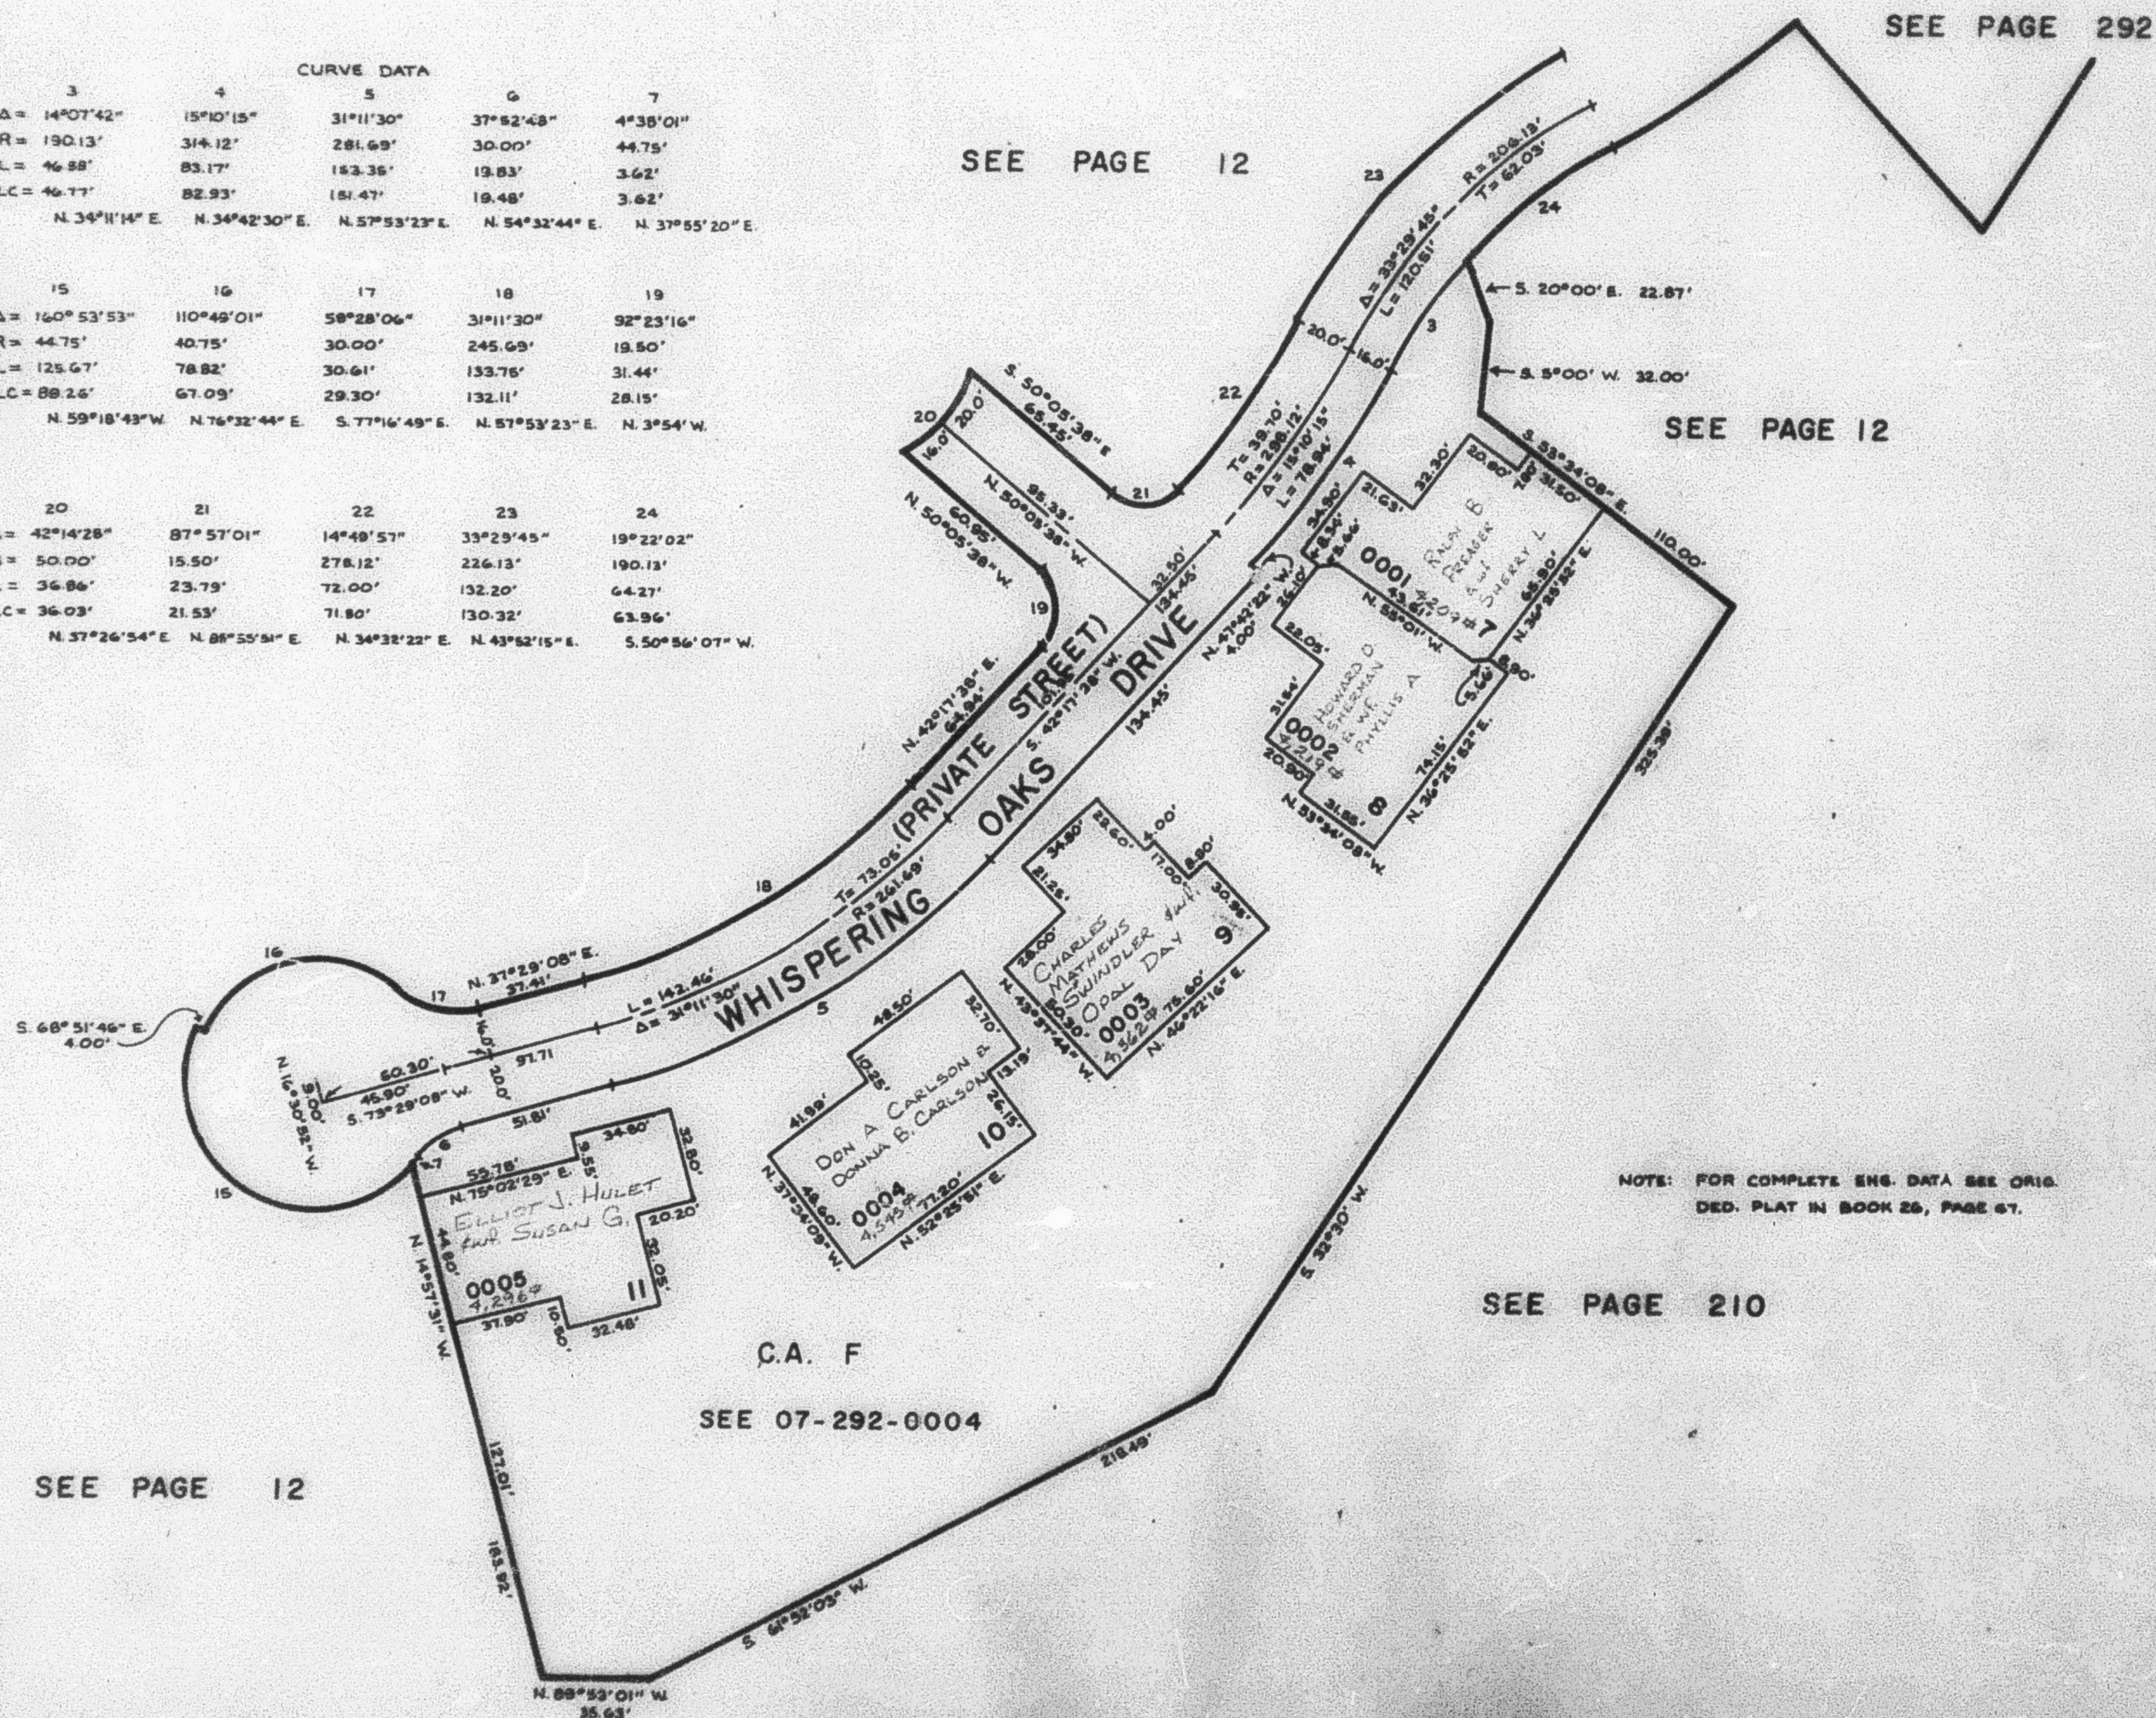
PREFIX 07-293

CURVE DATA

3	4	5	6	7
$\Delta = 14^{\circ}07'42''$	$15^{\circ}10'15''$	$31^{\circ}11'30''$	$37^{\circ}52'48''$	$4^{\circ}38'01''$
$R = 190.13'$	$314.12'$	$281.69'$	$30.00'$	$44.75'$
$L = 46.88'$	$83.17'$	$183.35'$	$19.83'$	$3.62'$
$LC = 46.77'$	$82.93'$	$181.47'$	$19.48'$	$3.62'$
$N. 34^{\circ}11'14'' E.$	$N. 34^{\circ}42'30'' E.$	$N. 57^{\circ}53'23'' E.$	$N. 54^{\circ}32'44'' E.$	$N. 37^{\circ}55'20'' E.$

15	16	17	18	19
$\Delta = 160^{\circ}53'53''$	$110^{\circ}49'01''$	$58^{\circ}28'06''$	$31^{\circ}11'30''$	$92^{\circ}23'16''$
$R = 44.75'$	$40.75'$	$30.00'$	$245.69'$	$19.50'$
$L = 125.67'$	$78.82'$	$30.61'$	$133.76'$	$31.44'$
$LC = 88.26'$	$67.09'$	$29.30'$	$132.11'$	$28.15'$
$N. 59^{\circ}18'43'' W.$	$N. 76^{\circ}32'44'' E.$	$S. 77^{\circ}16'49'' E.$	$N. 57^{\circ}53'23'' E.$	$N. 3^{\circ}54' W.$

20	21	22	23	24
$\Delta = 42^{\circ}14'28''$	$87^{\circ}57'01''$	$14^{\circ}49'57''$	$33^{\circ}29'45''$	$19^{\circ}22'02''$
$R = 50.00'$	$15.50'$	$278.12'$	$226.13'$	$190.13'$
$L = 36.86'$	$23.79'$	$72.00'$	$132.20'$	$64.27'$
$LC = 36.03'$	$21.53'$	$71.80'$	$130.32'$	$63.96'$
$N. 37^{\circ}26'54'' E.$	$N. 88^{\circ}55'51'' E.$	$N. 34^{\circ}38'22'' E.$	$N. 43^{\circ}52'15'' E.$	$S. 50^{\circ}56'07'' W.$

NOTE: FOR COMPLETE ENG. DATA SEE ORIG.
DED. PLAT IN BOOK 28, PAGE 67.

SEE PAGE 210

C.A. F

SEE 07-292-0004

SEE PAGE 12