

PART OF THE E. 1/2, SEC. 15, T. 5N., R. 1W., S. L.B. & M.

WHISPERING OAKS

A P.R.U.D.

LOTS 7 to 11


IN OGDEN CITY

SCALE 1" = 50'

TAXING UNIT: 25

PREFIX: 07-293

CURVE DATA				
3	4	5	6	7
$\Delta = 14^{\circ}07'42''$	$15^{\circ}10'15''$	$31^{\circ}11'30''$	$37^{\circ}52'48''$	$4^{\circ}38'01''$
$R = 190.13'$	$314.12'$	$281.69'$	$30.00'$	$44.75'$
$L = 46.88'$	$83.17'$	$183.35'$	$19.83'$	$3.62'$
$LC = 46.77'$	$82.93'$	$181.47'$	$19.48'$	$3.62'$
N. $34^{\circ}11'14''$ E. N. $34^{\circ}42'30''$ E. N. $57^{\circ}53'23''$ E. N. $54^{\circ}32'44''$ E. N. $37^{\circ}55'20''$ E.				
15	16	17	18	19
$\Delta = 16^{\circ}05'53''$	$110^{\circ}49'01''$	$58^{\circ}28'06''$	$31^{\circ}11'30''$	$92^{\circ}23'16''$
$R = 44.75'$	$40.75'$	$30.00'$	$245.69'$	$19.50'$
$L = 125.67'$	$78.82'$	$30.41'$	$133.75'$	$31.44'$
$LC = 88.26'$	$67.09'$	$29.30'$	$132.11'$	$28.15'$
N. $59^{\circ}18'43''$ W. N. $76^{\circ}32'44''$ E. S. $77^{\circ}16'49''$ E. N. $57^{\circ}53'23''$ E. N. $3^{\circ}54'17''$ W.				
20	21	22	23	24
$\Delta = 42^{\circ}14'28''$	$87^{\circ}57'01''$	$14^{\circ}49'57''$	$33^{\circ}29'45''$	$19^{\circ}22'02''$
$R = 50.00'$	$15.50'$	$278.12'$	$226.13'$	$190.13'$
$L = 36.86'$	$23.79'$	$72.00'$	$132.20'$	$64.27'$
$LC = 36.03'$	$21.53'$	$71.80'$	$130.32'$	$63.96'$
N. $37^{\circ}26'54''$ E. N. $86^{\circ}55'51''$ E. N. $34^{\circ}32'22''$ E. N. $43^{\circ}52'15''$ E. S. $50^{\circ}56'07''$ W.				

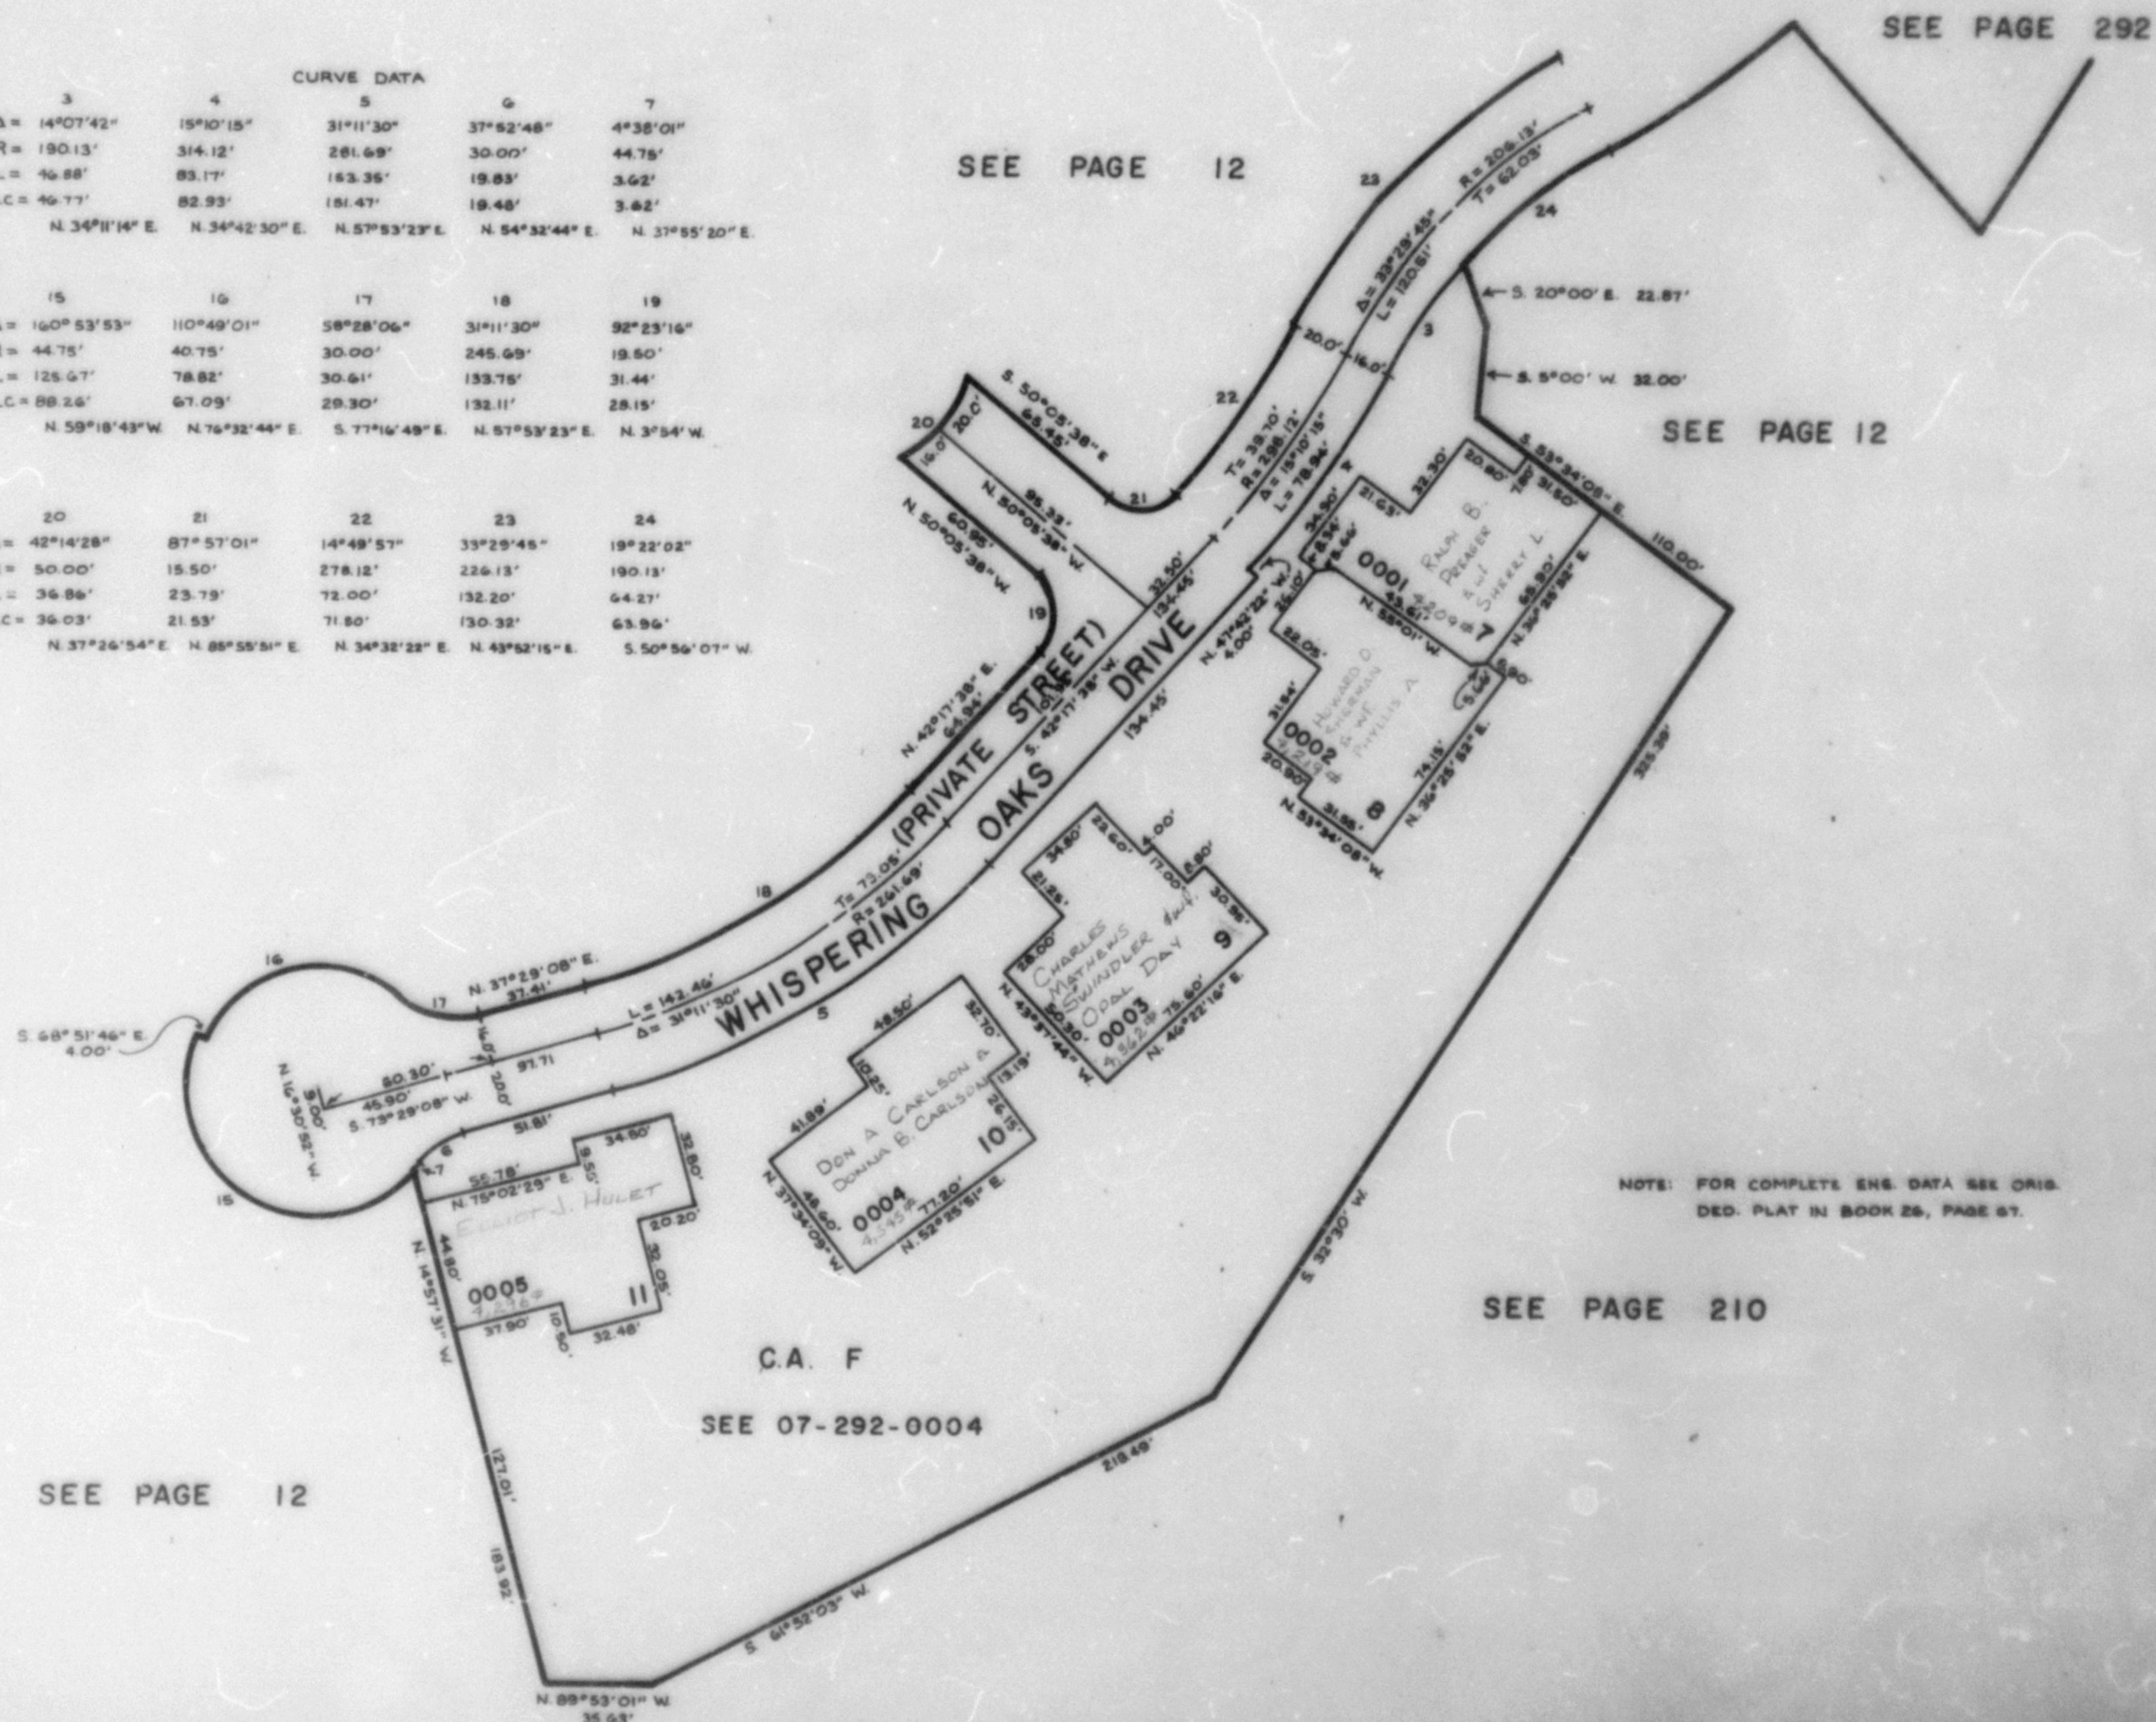

SEE PAGE 12

C.A.F.
SEE 07-292-0004

SEE PAGE 210

NOTE: FOR COMPLETE ENG. DATA SEE ORIG.
DED. PLAT IN BOOK 26, PAGE 57.