

PART OF THE E 1/2, SEC. 15, T.5N., R.1W., S.L.B. & M.  
**WHISPERING OAKS**  
A P.R.U.D.

TAXING UNIT: 25

LOTS 7 TO 10, AND LOT 11 AMENDED\*


IN OGDEN CITY  
SCALE 1" = 50'

SEE PAGE 292

SEE PAGE 12

SEE PAGE 12

SEE PAGE 210

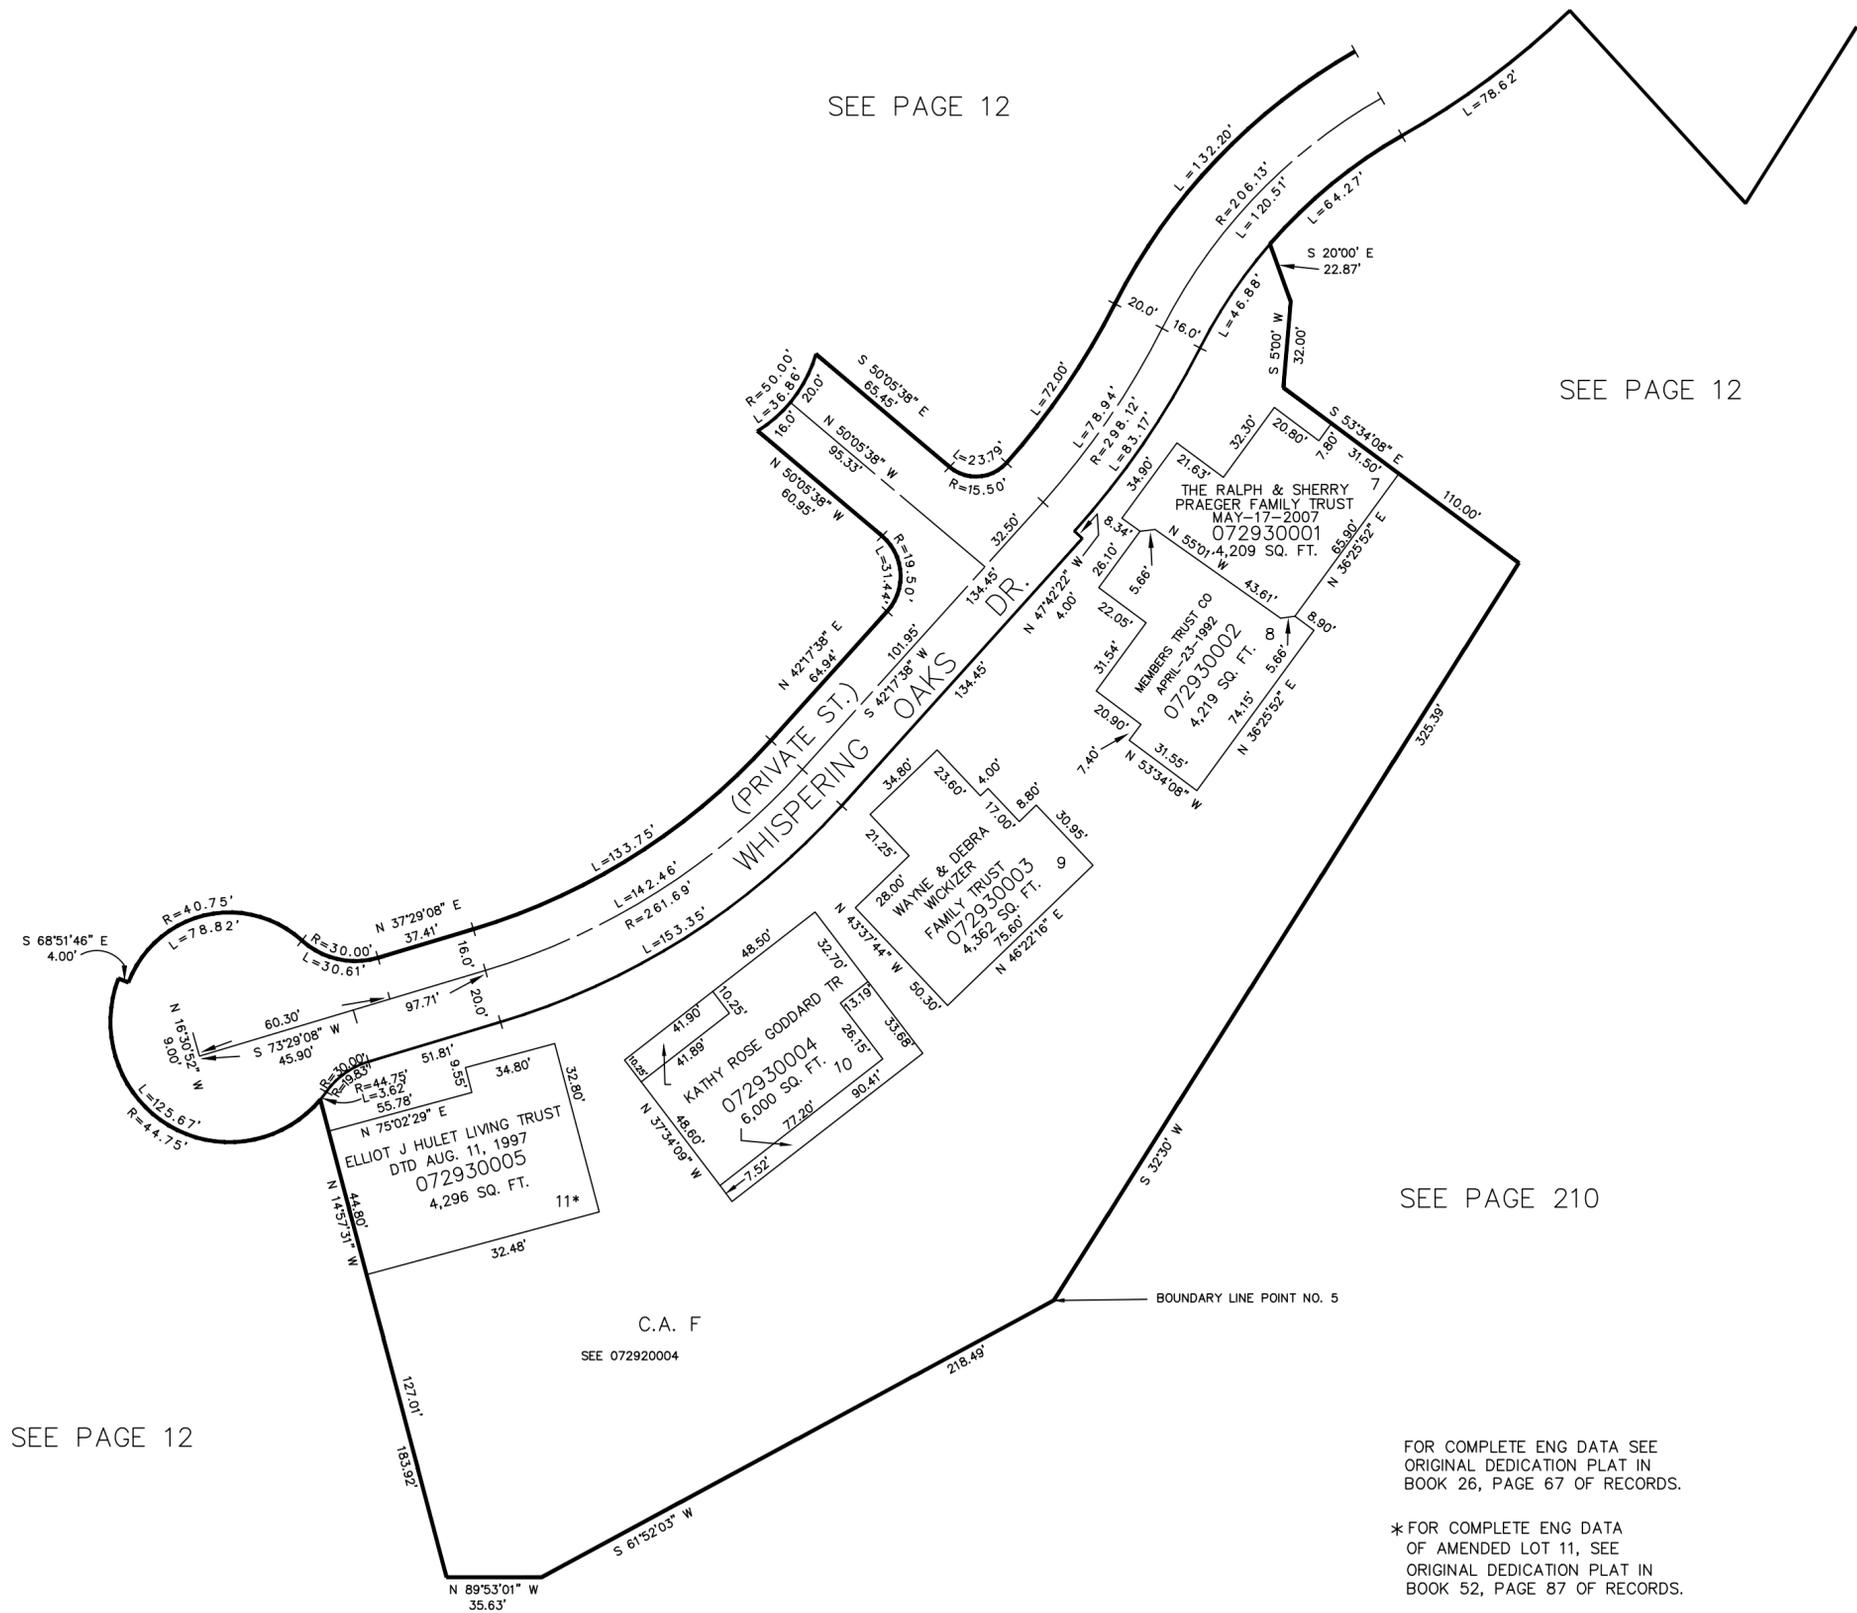

SEE PAGE 12

FOR COMPLETE ENG DATA SEE ORIGINAL DEDICATION PLAT IN BOOK 26, PAGE 67 OF RECORDS.

\*FOR COMPLETE ENG DATA OF AMENDED LOT 11, SEE ORIGINAL DEDICATION PLAT IN BOOK 52, PAGE 87 OF RECORDS.