

PART OF N.E. 1/4 SEC. 27, T5N, R1W, S.L.B.M.
THE ORCHARD AT UINTAH
 LOTS 5, 6, 9-11 AND LOTS 7 & 8

TAXING UNIT - 55

UINTAH TOWN

PREFIX - 27-295

SCALE 1" = 50'

SEE PAGE 294

THIS MAP WAS PREPARED BY
 THE UTAH DEPARTMENT OF LAND
 MANAGEMENT

SEE PAGE 105

SEE PAGE 105


NOTE: UTILITY AND DRAINAGE EASEMENTS
 EACH SIDE OF PROPERTY LINE AS
 INDICATED BY DASHED LINES,
 EXCEPT WHERE OTHERWISE SHOWN.

NOTES: FOR COMPLETE E.A. DATA SEE
 ORIG. DED. PLAT IN BOOK 26 PAGE 99.
 2 AND LOTS 7 AND 8, SEE ORIG. DED.
 PLAT IN BOOK 20, PAGE 57.

② INDICATES SURVEY MONUMENT PLACEMENT

* SEE CORRECTION APP.
 7-24-71, 10-24-10-2000

SE CORNER OF THE NEW
 OF SECTION 27, T5N, R1W,
 S.L.B.M.

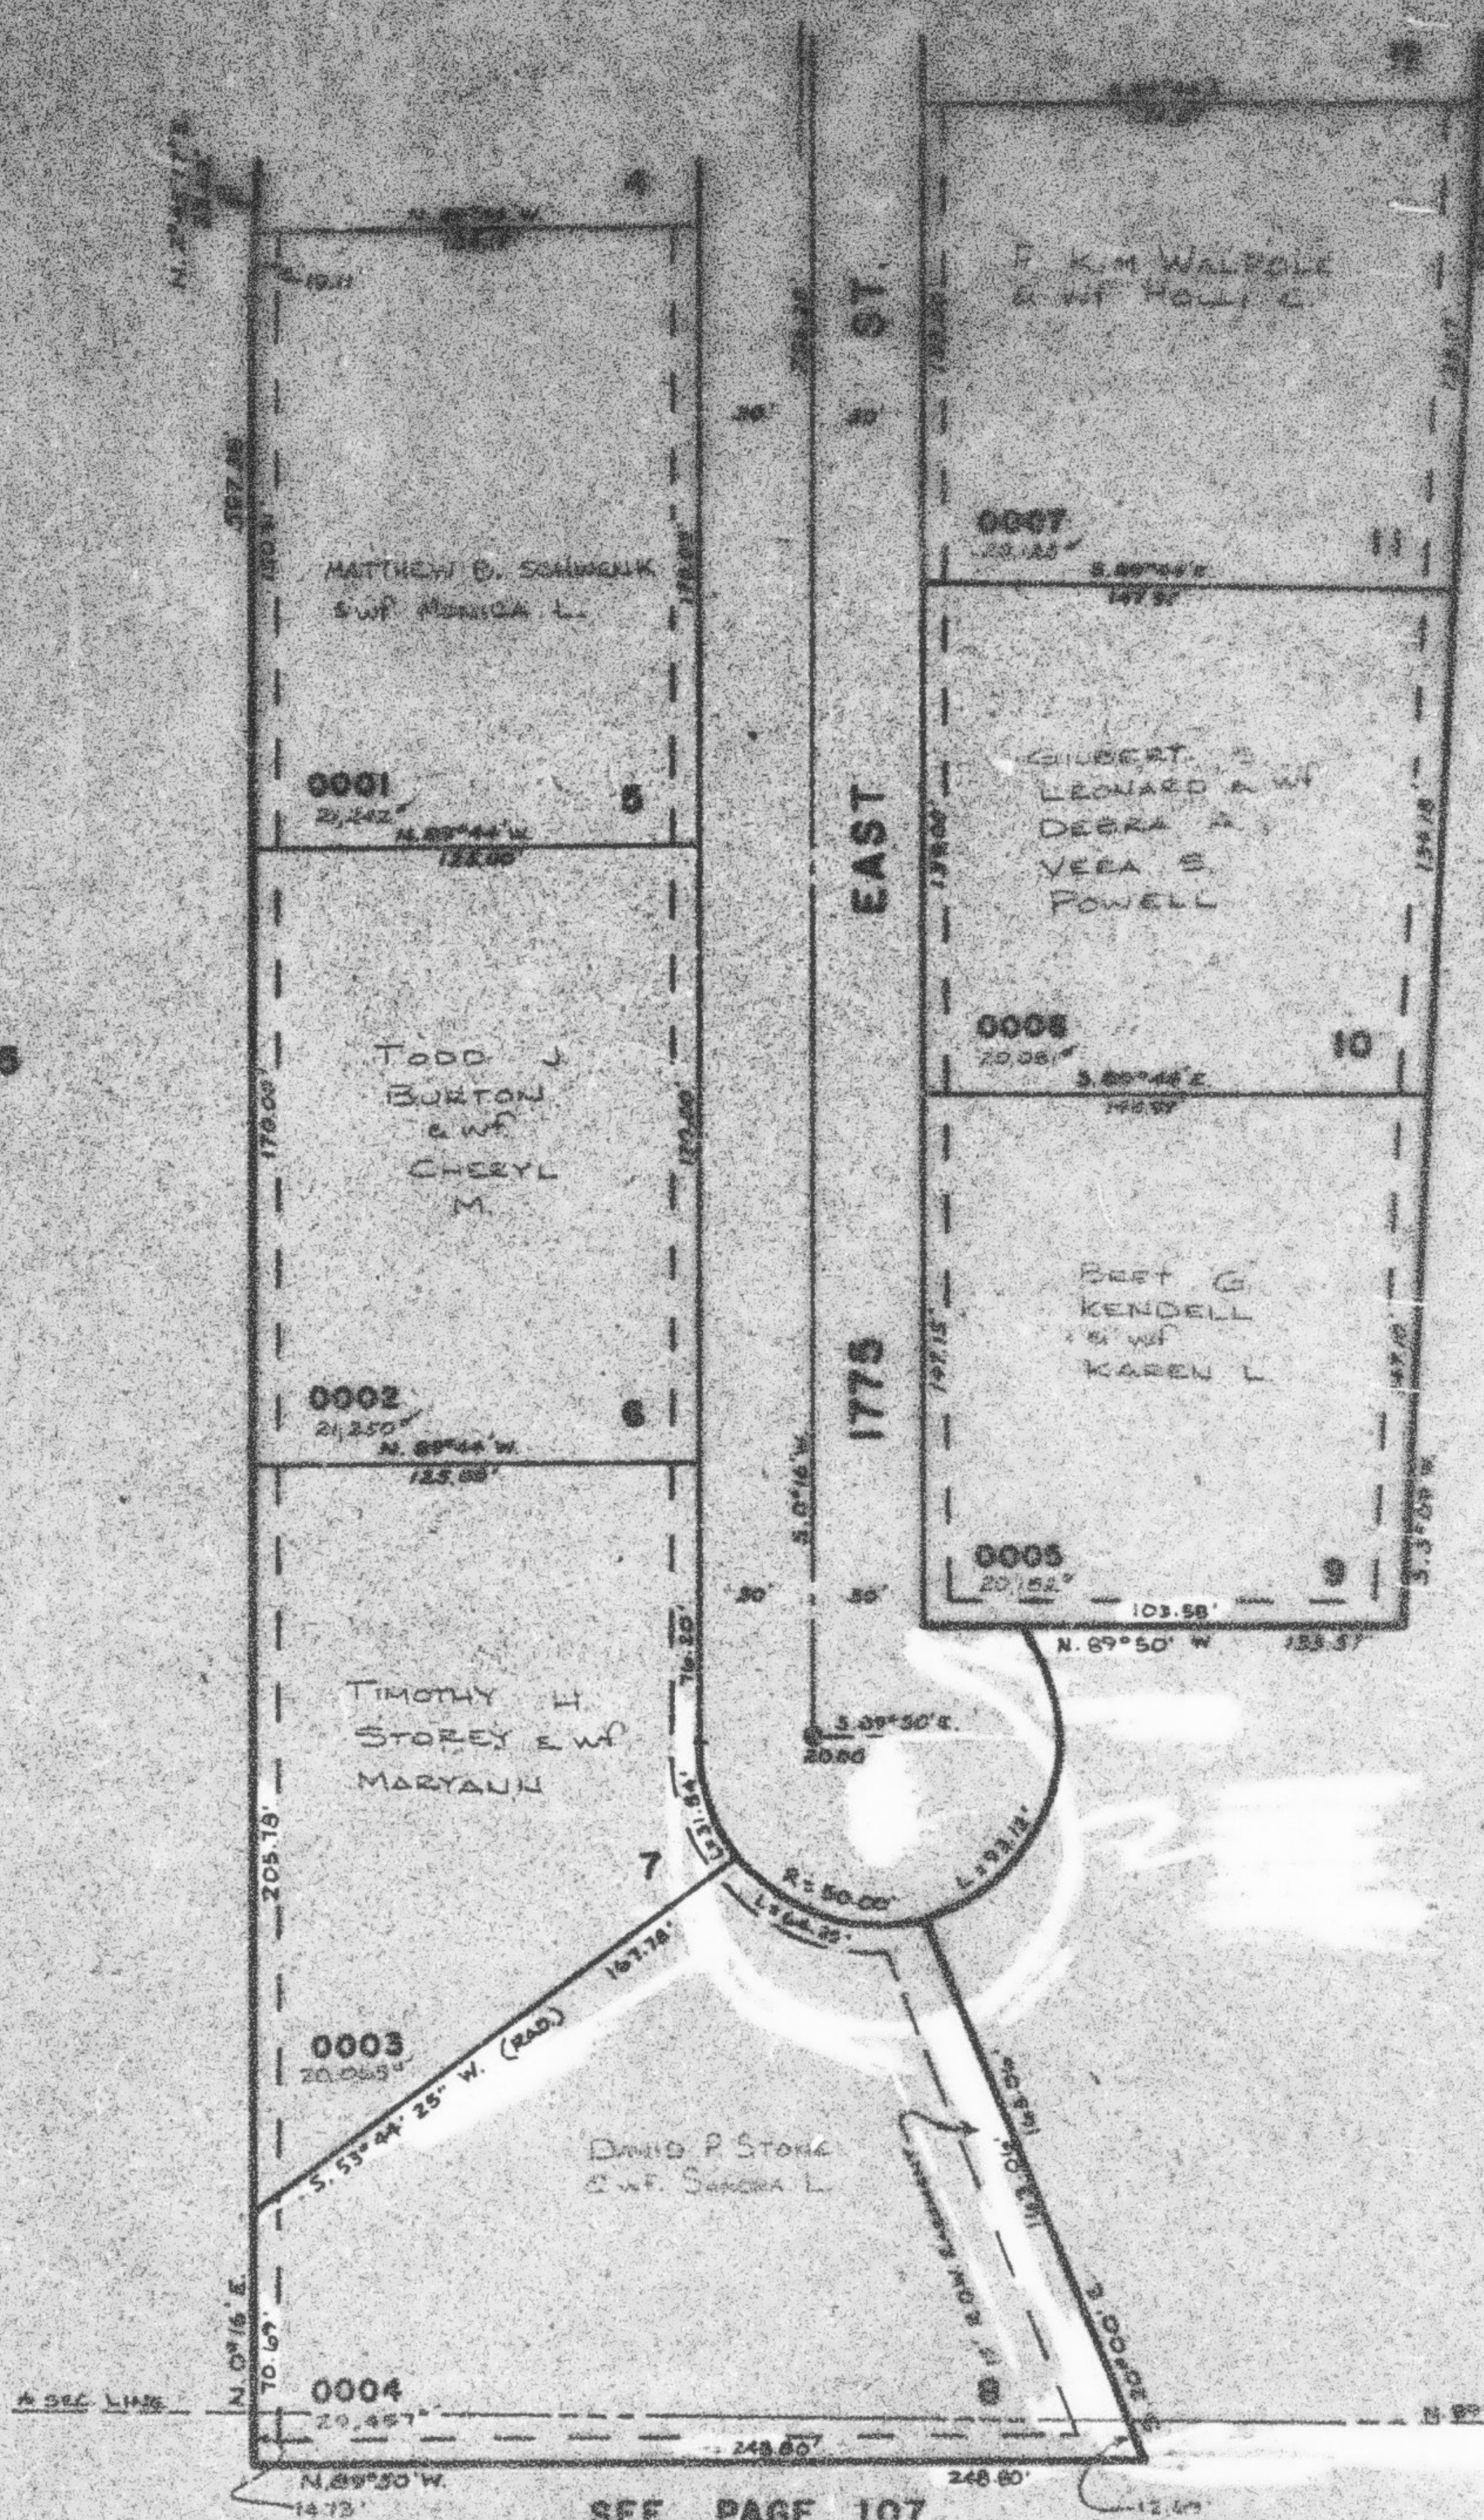

SEE PAGE 107

JB 3-85