

THE ORCHARD AT UINTAH

LOTS 5,6,9-11, AMD. LOTS 7 & 8*

TAXING UNIT : 55

UINTAH TOWN

PREFIX : 07-295

SCALE 1" = 50'

SEE PAGE 294

EXCEPT WHERE OTHERWISE SHOWN
ALL LOTS ARE OWNED BY
LANDMARK CONSTRUCTION, INC.

SEE PAGE 105


SEE PAGE 105

NOTE: 7' UTILITY AND DRAINAGE EASEMENTS
EACH SIDE OF PROPERTY LINE AS
INDICATED BY DASHED LINES.
EXCEPT WHERE OTHERWISE SHOWN.

NOTE: FOR COMPLETE ENG. DATA SEE
ORIG. DED. PLAT IN BOOK 26 PAGE 93.
* AMD LOTS 7 AND 8, SEE ORIG. DED.
PLAT IN BOOK 30, PAGE 87.

⊙ INDICATES SURVEY MONUMENT PLACEMENT

* SEE CORRECTION APPT.
7-26-91, 1004-1006.

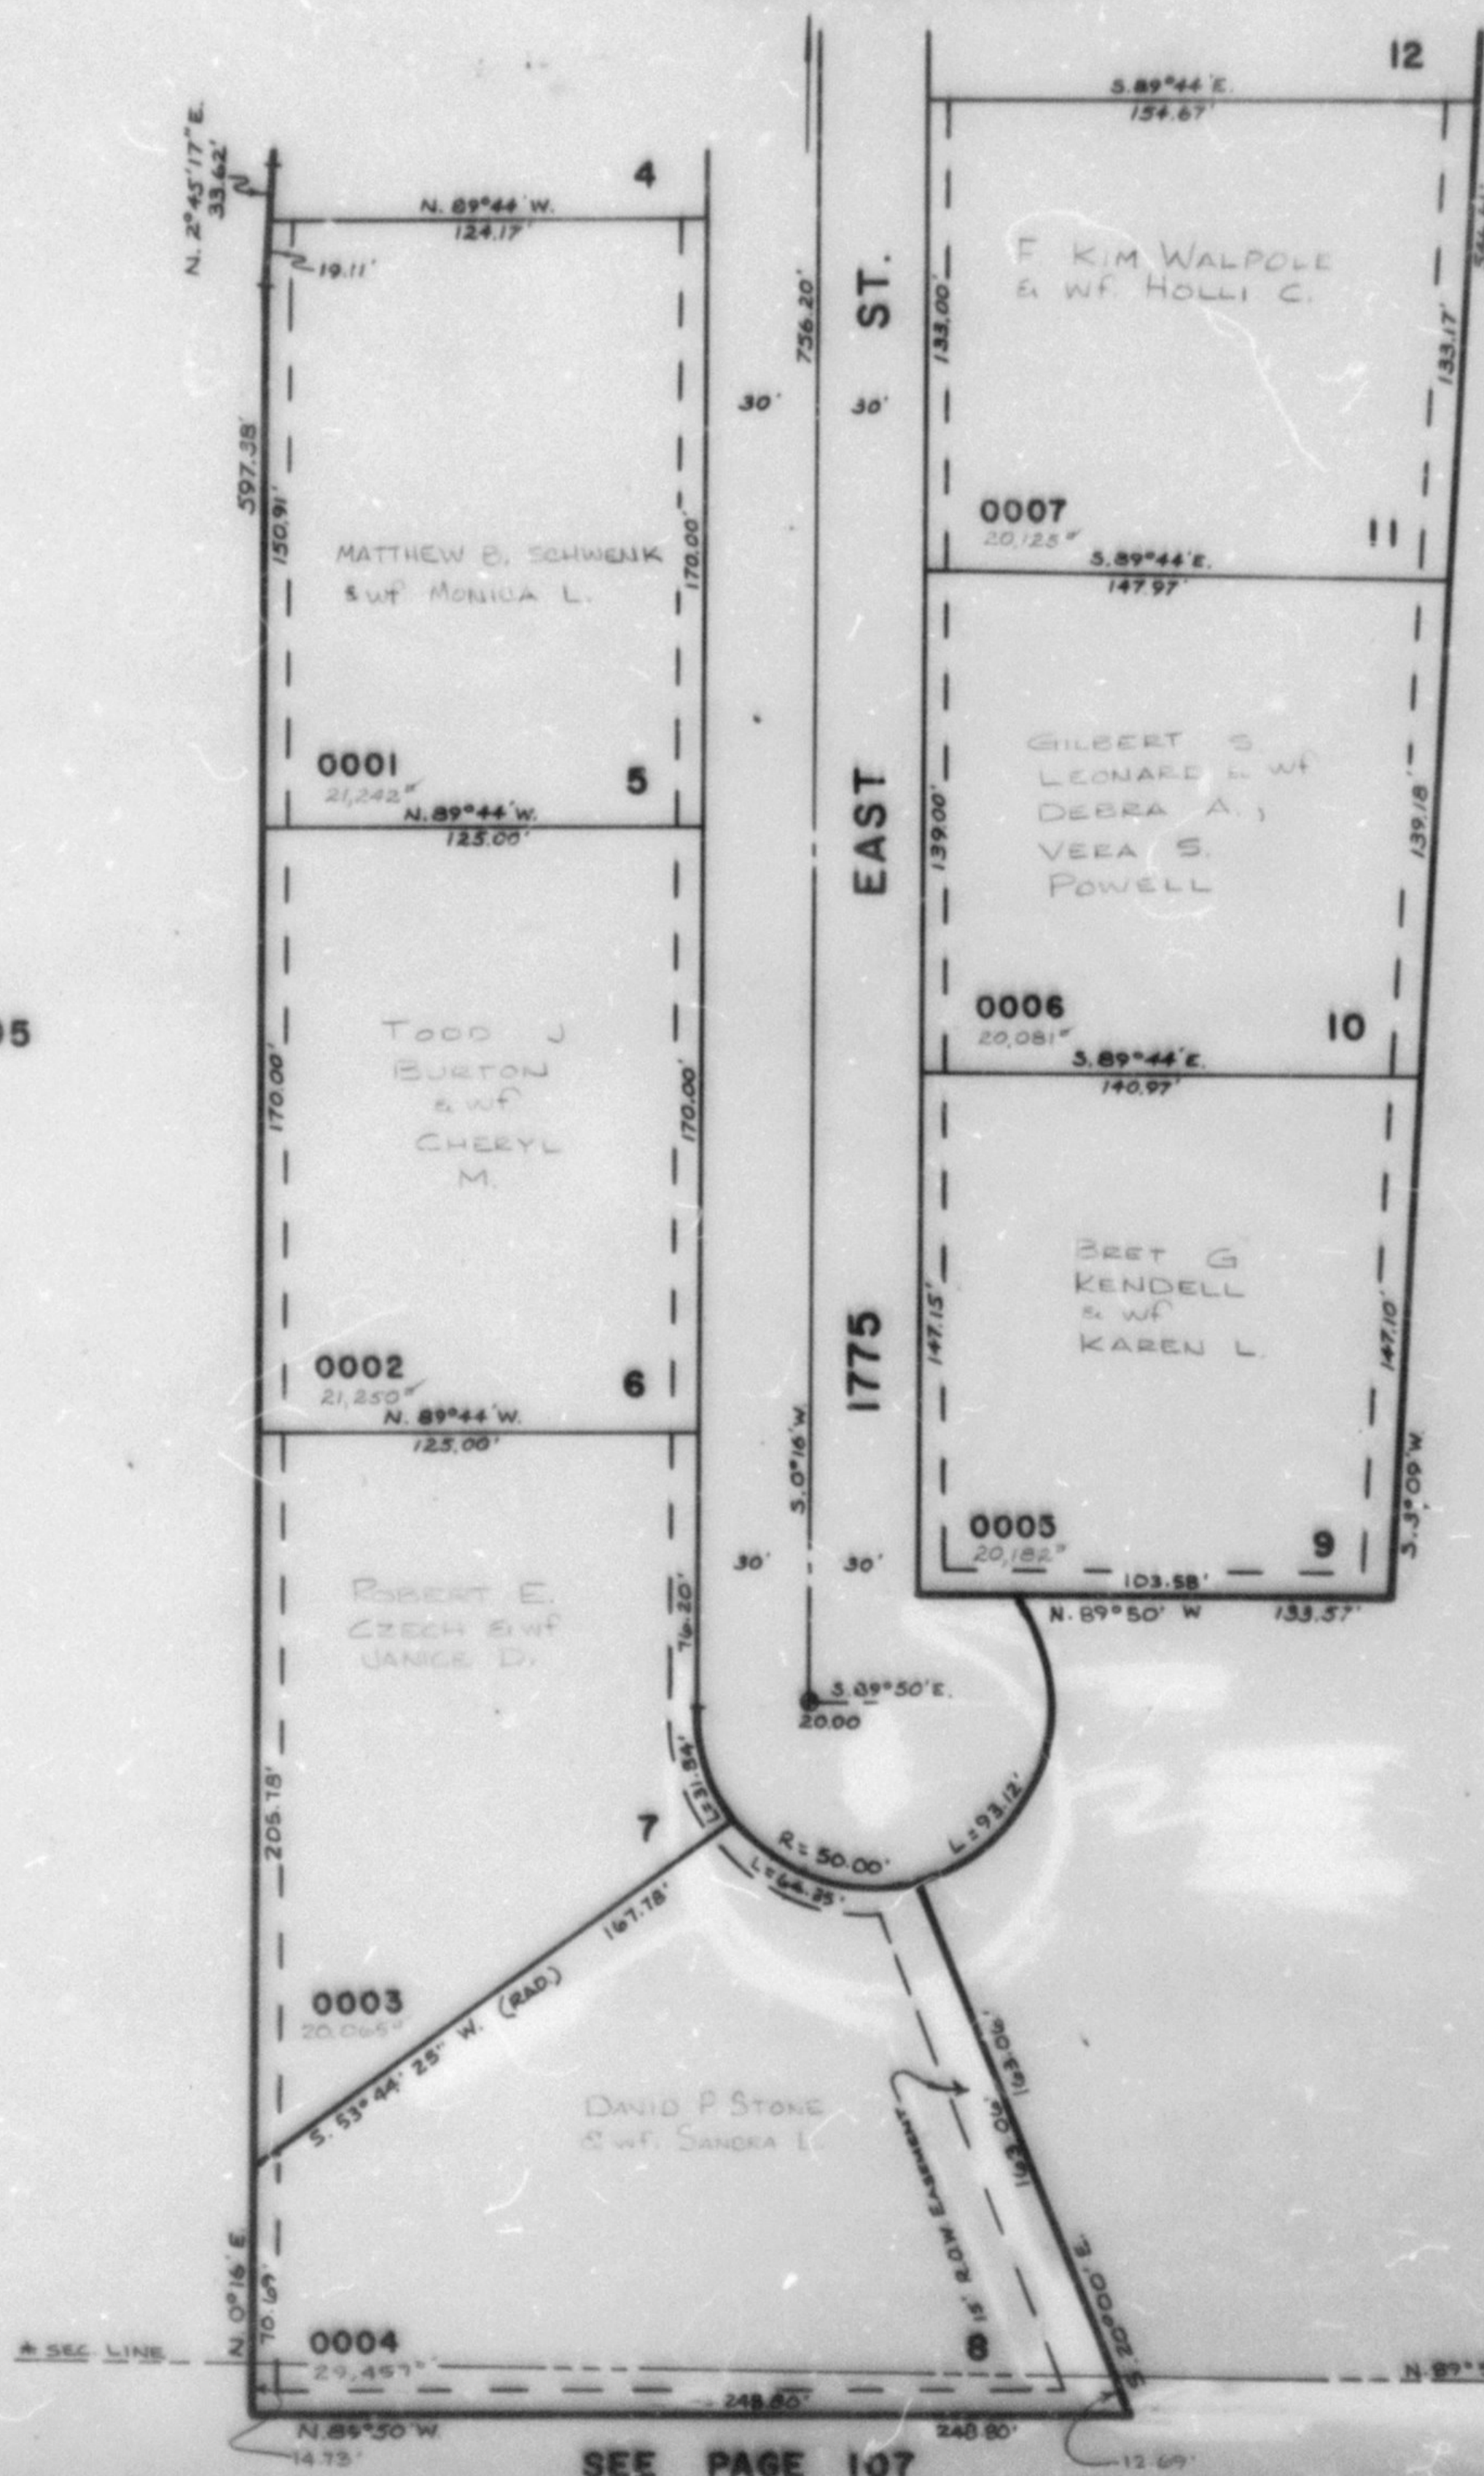

SEE PAGE 107