

PART OF N.E. 1/4, SEC. 27, T.5N., R.1W., S.L.B. & M.
THE ORCHARD AT UINTAH
LOTS 5,6,9-11, AMD. LOTS 7 & 8


295

TAXING UNIT: 55

IN UINTAH TOWN

SCALE 1"=50'

SEE PAGE 294

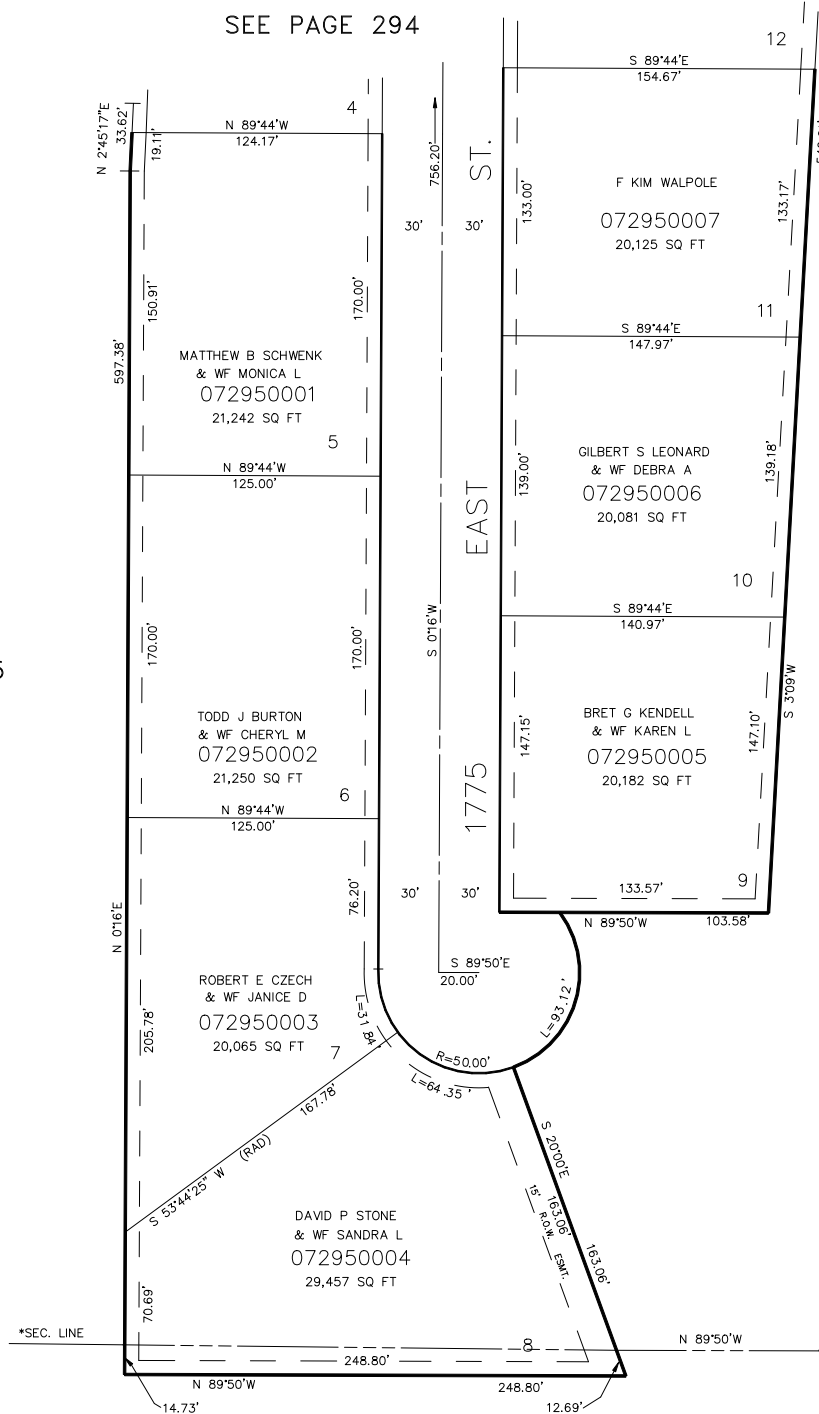

SEE PAGE 105

SEE PAGE 105

7' UTILITY & DRAINAGE EASEMENTS
EACH SIDE OF PROPERTY LINES AS
INDICATED BY DASHED LINES.
EXCEPT WHERE OTHERWISE SHOWN.

FOR COMPLETE ENG. DATA SEE
ORIGINAL DEDICATION PLAT IN
BOOK 26, PAGE 93 OF RECORDS.
*AMD. LOTS 7 & 8, SEE ORIGINAL
DEDICATION PLAT IN BOOK 30,
PAGE 87 OF RECORDS.

*SEE CORRECTION AFFT. 7-26-91
BOOK 1604, PAGE 1066.