

PART OF N.E. 1/4, SEC. 27, T.5N., R.1W., S.L.B. & M.
THE ORCHARD AT UINTAH
 LOTS 5,6,9-11, AMD. LOTS 7 & 8


295

TAXING UNIT: 55

IN UINTAH TOWN

SCALE 1"=50'

SEE PAGE 294

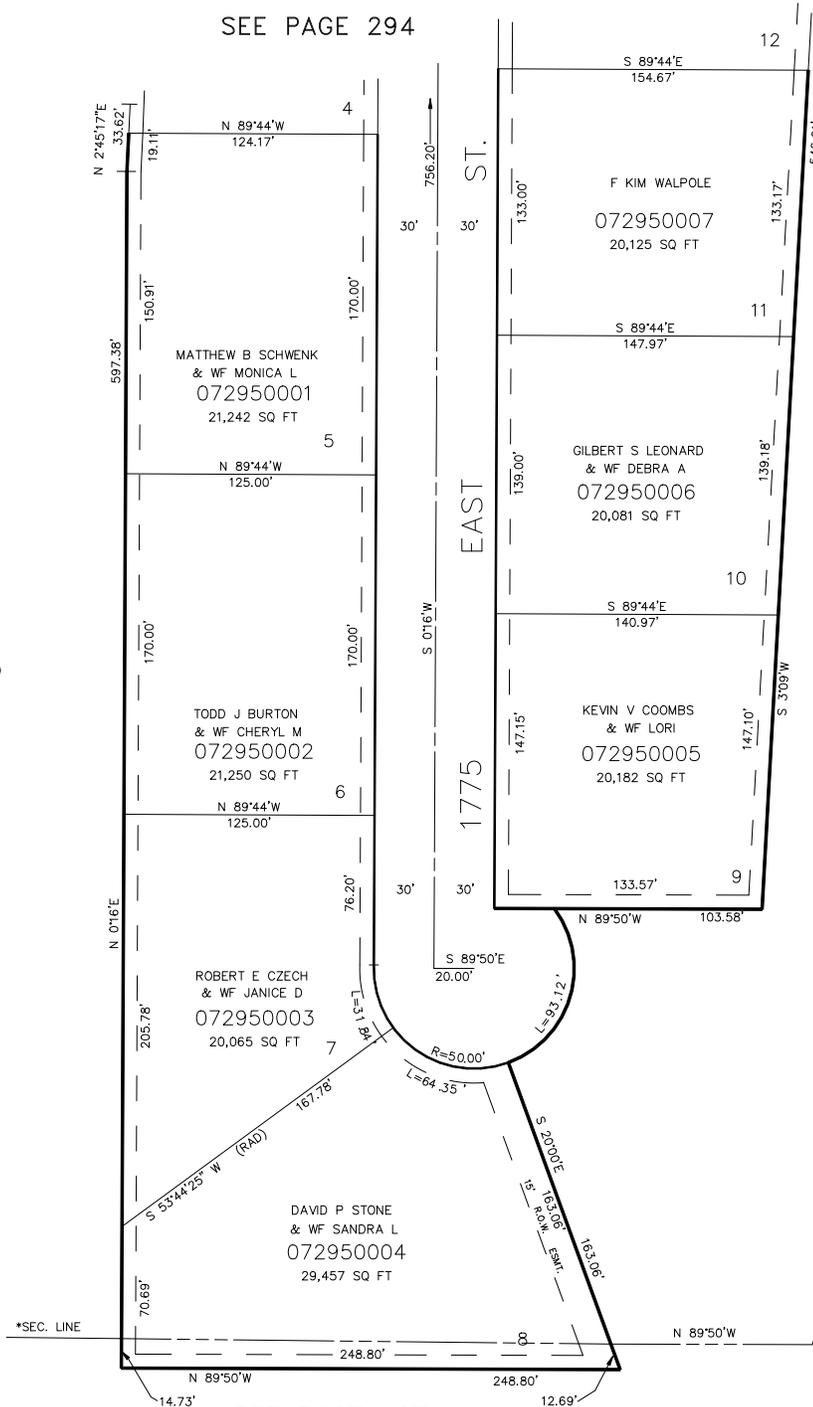

SEE PAGE 105

SEE PAGE 105

7' UTILITY & DRAINAGE EASEMENTS
 EACH SIDE OF PROPERTY LINES AS
 INDICATED BY DASHED LINES
 EXCEPT WHERE OTHERWISE SHOWN.

FOR COMPLETE ENG. DATA SEE
 ORIGINAL DEDICATION PLAT IN
 BOOK 26, PAGE 93 OF RECORDS.
 *AMD. LOTS 7 & 8, SEE ORIGINAL
 DEDICATION PLAT IN BOOK 30,
 PAGE 87 OF RECORDS.

*SEE CORRECTION AFFT. 7-26-91
 BOOK 1604, PAGE 1066.

SE COR. OF NE 1/4
 SECTION 27

*SEC. LINE

SEE PAGE 107