

PART OF N.E. 1/4, SEC. 27, T.5N., R.1W., S.L.B. & M.  
**THE ORCHARD AT UINTAH**  
 LOTS 5,6,9-11, AMD. LOTS 7 & 8

TAXING UNIT: 55

IN UINTAH TOWN

SCALE 1"=50'

SEE PAGE 294

SEE RIVER RIDGE SUB  
 P. 667

6760 SOUTH ST.


SEE PAGE 105

SEE PAGE 105

7' UTILITY & DRAINAGE EASEMENTS  
 EACH SIDE OF PROPERTY LINES AS  
 INDICATED BY DASHED LINES  
 EXCEPT WHERE OTHERWISE SHOWN.

FOR COMPLETE ENG. DATA SEE  
 ORIGINAL DEDICATION PLAT IN  
 BOOK 26, PAGE 93 OF RECORDS.  
 \*AMD. LOTS 7 & 8, SEE ORIGINAL  
 DEDICATION PLAT IN BOOK 30,  
 PAGE 87 OF RECORDS.

\*SEE CORRECTION AFFT. 7-26-91  
 BOOK 1604, PAGE 1066.

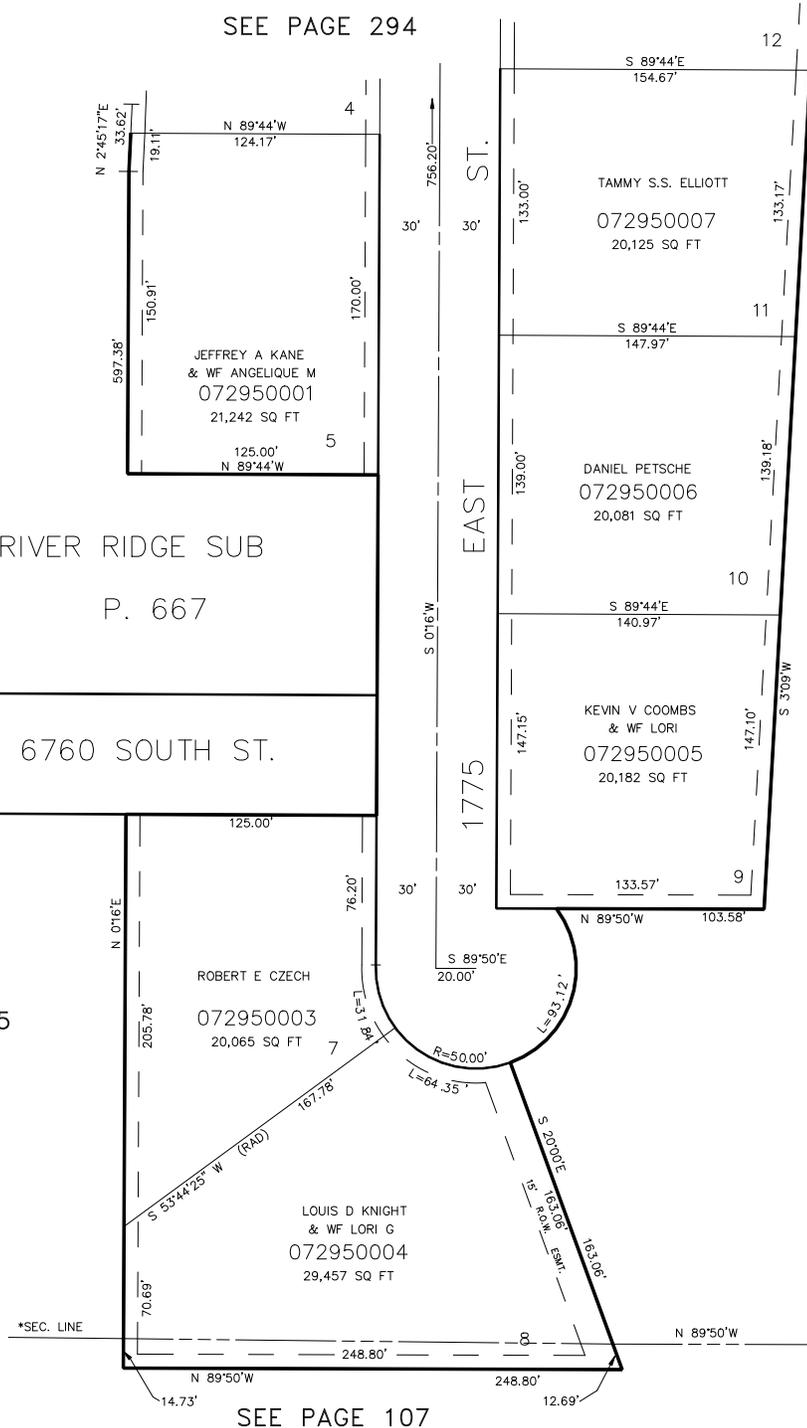

SEE PAGE 107

SE COR. OF NE 1/4  
 SECTION 27