

PART OF N.E. 1/4, SEC. 21, T.5 N., R.1 W., S.L.B. & M.
IRONWOOD SUBDIVISION PHASE 9
 A PLANNED UNIT DEVELOPMENT


296

TAXING UNIT: 27

LOTS 73-82
 IN SOUTH OGDEN CITY
 SCALE 1" = 30'

PREFIX: 07-296

EXCEPT WHERE OTHERWISE SHOWN
 ALL LOTS OWNED BY:
 IRONWOOD INCORPORATED

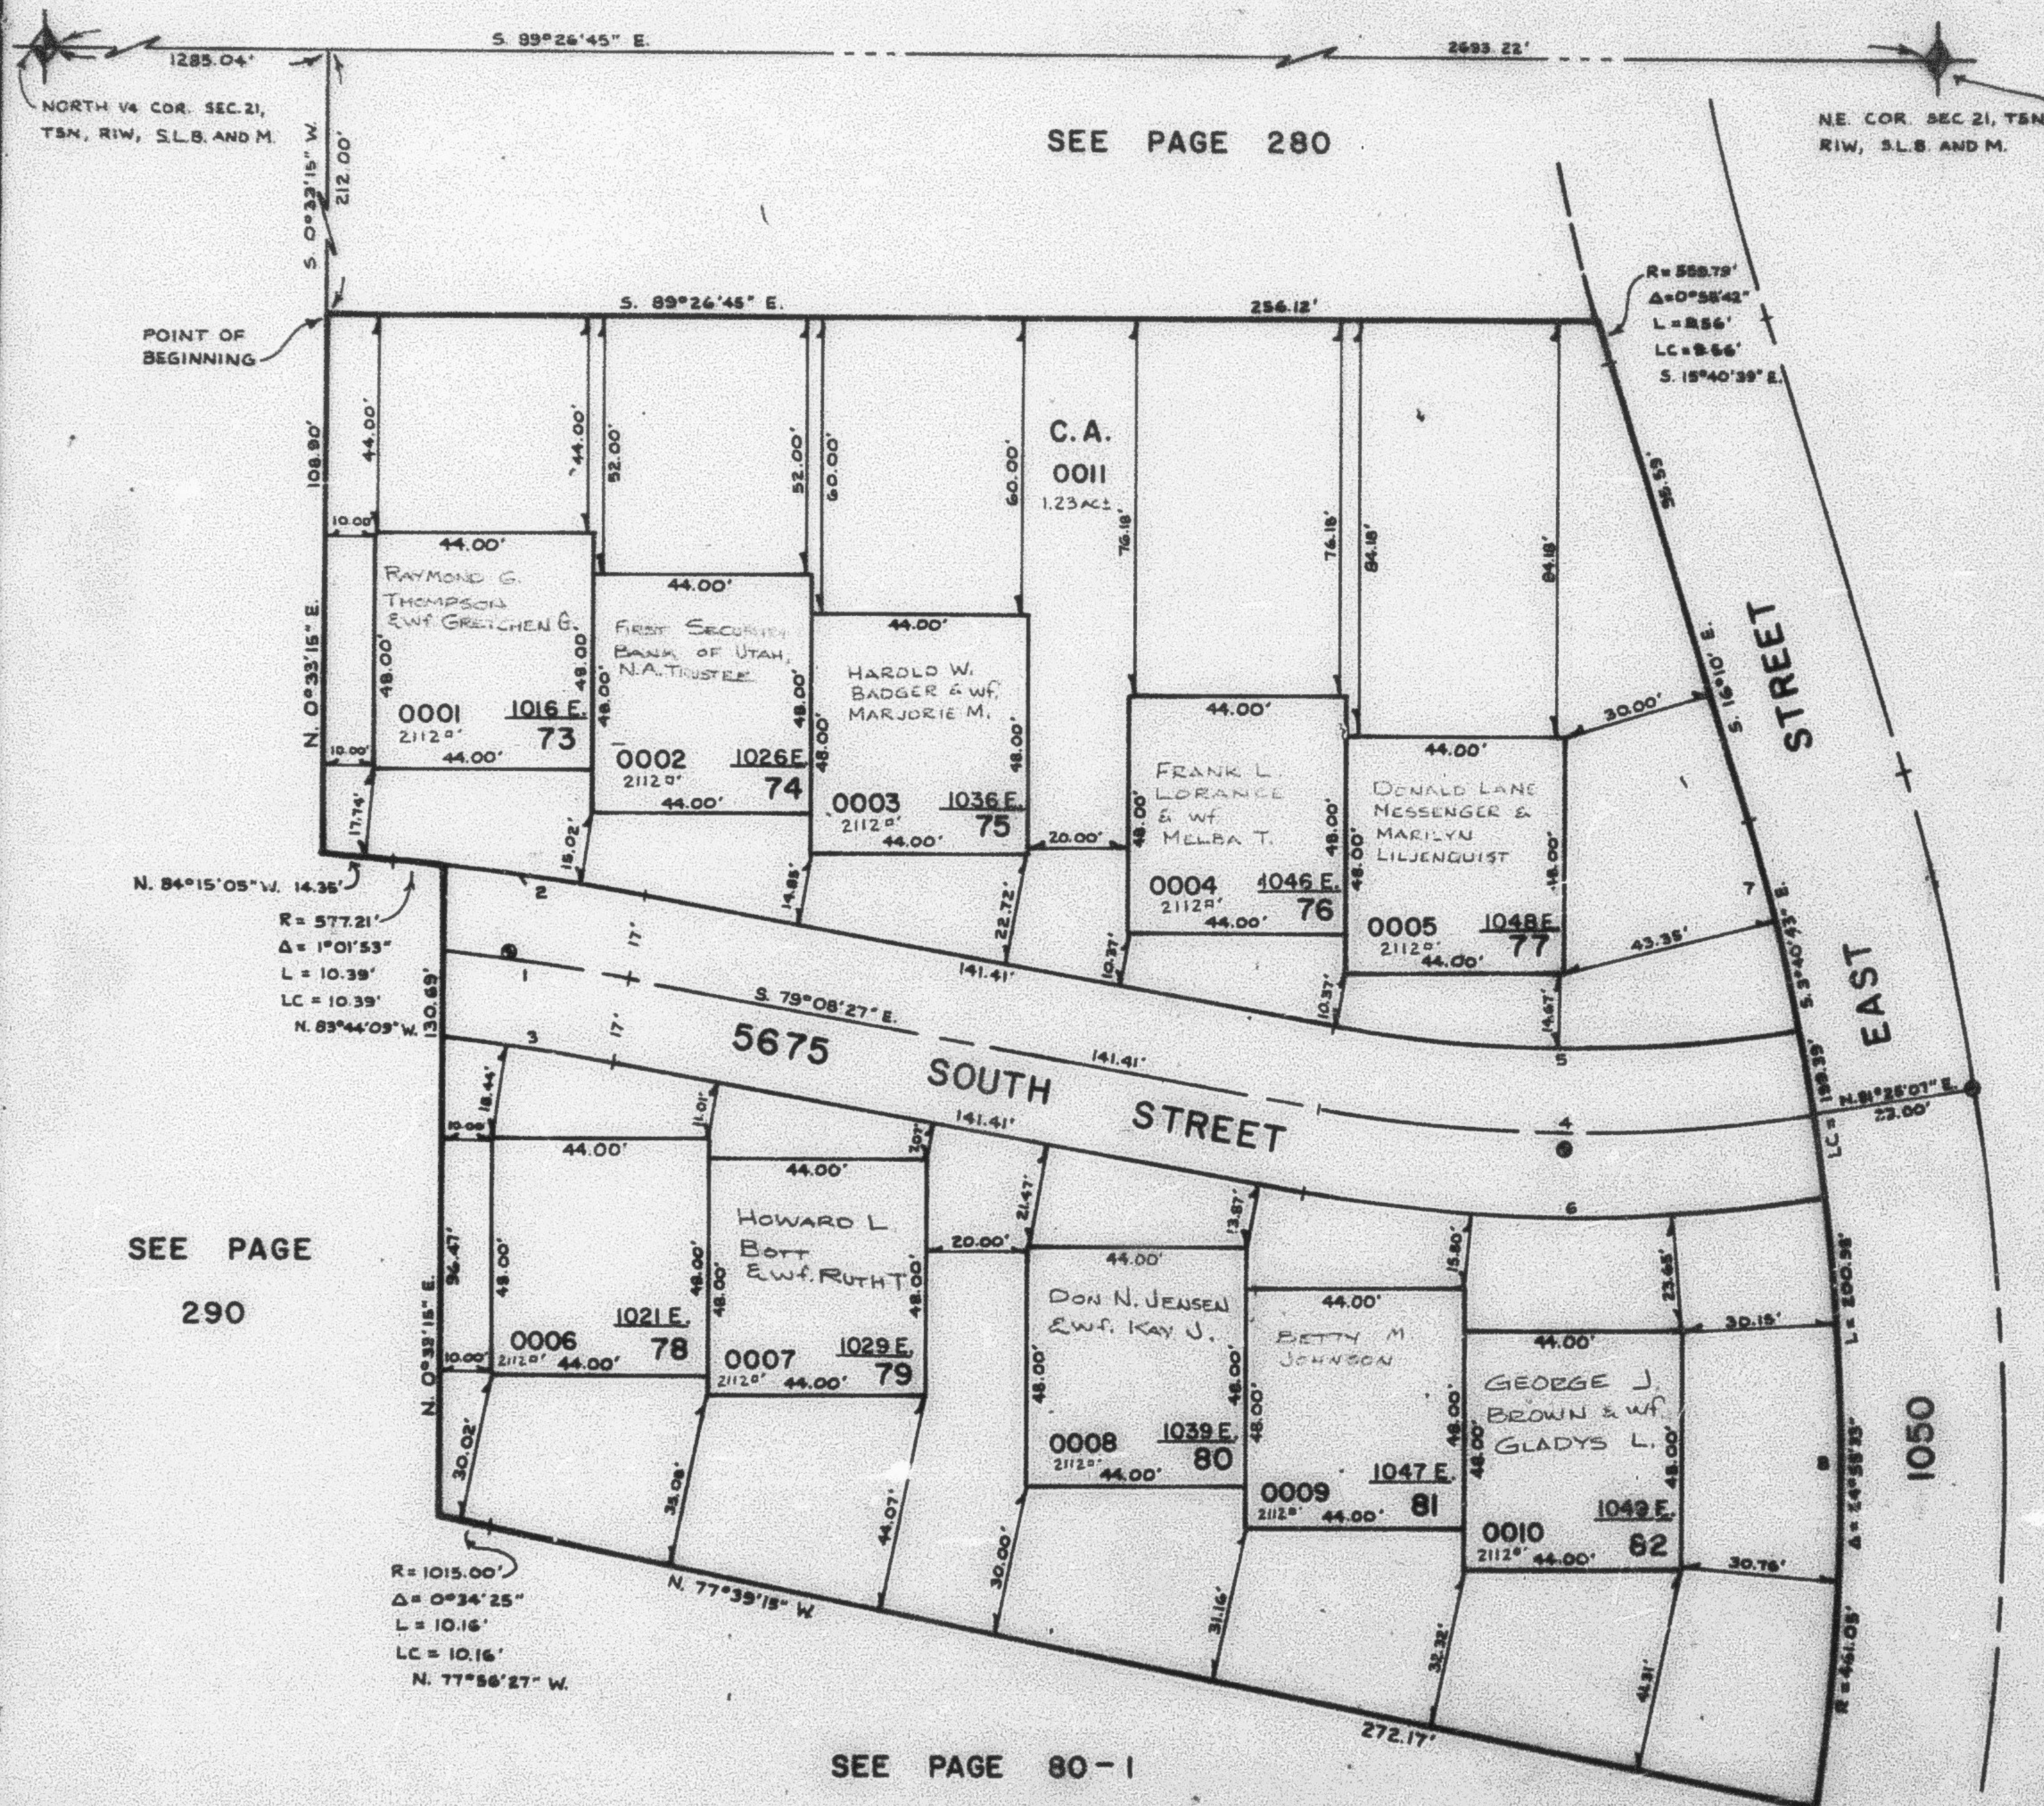

CURVE DATA

1	2
R = 560.21'	577.21'
Δ = 3°53'22"	4°04'45"
L = 38.03'	41.09'
LC = 38.02'	41.08'
S. 81°05'08" E.	S. 81°10'50" E.
3	4
R = 543.21'	291.89'
Δ = 3°41'16"	19°26'26"
L = 34.96'	99.04'
LC = 34.96'	99.56'
S. 80°59'05" E.	S. 88°51'40" E.
5	6
R = 274.89'	308.89'
Δ = 19°22'31"	19°22'56"
L = 92.96'	104.49'
LC = 92.92'	104.00'
S. 88°48'43" E.	S. 88°45'54" E.
7	8
R = 461.05'	461.05'
Δ = 5°28'19"	15°16'39"
L = 44.03'	122.94'
LC = 44.02'	122.87'
S. 13°25'30" E.	S. 1°10'15" W.

SEE PAGE
 80-1

NOTE: FOR COMPLETE ENG. DATA SEE
 ORIG. DED. PLAT IN BOOK 26, PAGE 94.

● INDICATES SURVEY MONUMENT