

PART S.W. 1/4, SEC. 15, & N.W. 1/4 SEC. 22, T. 5 N., R. 1 W., S.L.B. & M.
MAIN POINT SOUTH SUBDIVISION NO. 4
PHASE I
 IN SOUTH OGDEN CITY


297

CURVE DATA

NO.	A	RAD.	ARC	TAN.	CHORD	CHORD BEARING
1	07°43'35"	808.00	87.37	13.72	87.37	N. 7°43'35" W.
2	07°45'33"	170.00	22.92	11.98	22.91	S. 1°45'33" W.
3	02°43'55"	137.00	15.47	7.88	15.46	S. 1°43'55" W.
4	58°55'48"	263.00	147.57	102.50	182.87	S. 15°55'48" E.
5	53°55'48"	170.00	165.92	89.44	165.92	S. 15°55'48" E.
6	55°45'48"	153.00	133.34	76.48	133.34	S. 15°45'48" E.
7	61°44'54"	187.00	165.80	95.87	161.13	S. 09°44'54" E.
8	61°44'54"	190.00	204.77	113.00	191.30	S. 09°44'54" E.
9	61°44'54"	253.00	240.52	133.33	238.87	S. 09°44'54" E.
10	65°15'34"	15.00	17.10	9.16	16.19	N. 1°15'34" E.
11	12°41'25"	148.00	31.67	15.90	31.61	S. 12°41'25" W.
12	37°22'51"	110.00	71.77	37.42	70.80	S. 08°22'51" W.
13	37°22'51"	77.00	50.84	24.05	49.39	S. 08°22'51" W.
14	101°00'49"	15.00	26.49	15.80	23.15	N. 71°00'49" W.
15	30°40'04"	90.00	26.03	26.98	23.15	N. 08°40'04" W.
16	55°08'16"	240.00	272.50	153.00	238.09	N. 15°08'16" W.
17	24°22'30"	110.00	50.84	25.28	50.19	S. 08°22'30" W.
18	11°00'21"	110.00	21.15	10.60	21.10	S. 10°00'21" W.
19	16°19'34"	157.85	44.80	22.95	44.65	S. 05°19'34" W.
20	03°48'13"	170.00	10.98	5.50	10.94	S. 03°48'13" W.
21	08°26'27"	170.00	25.04	12.50	25.00	S. 11°26'27" W.
22	23°37'08"	170.00	129.40	65.03	129.32	S. 14°37'08" E.

TAXING UNIT: 27

PREFIX: 07-297

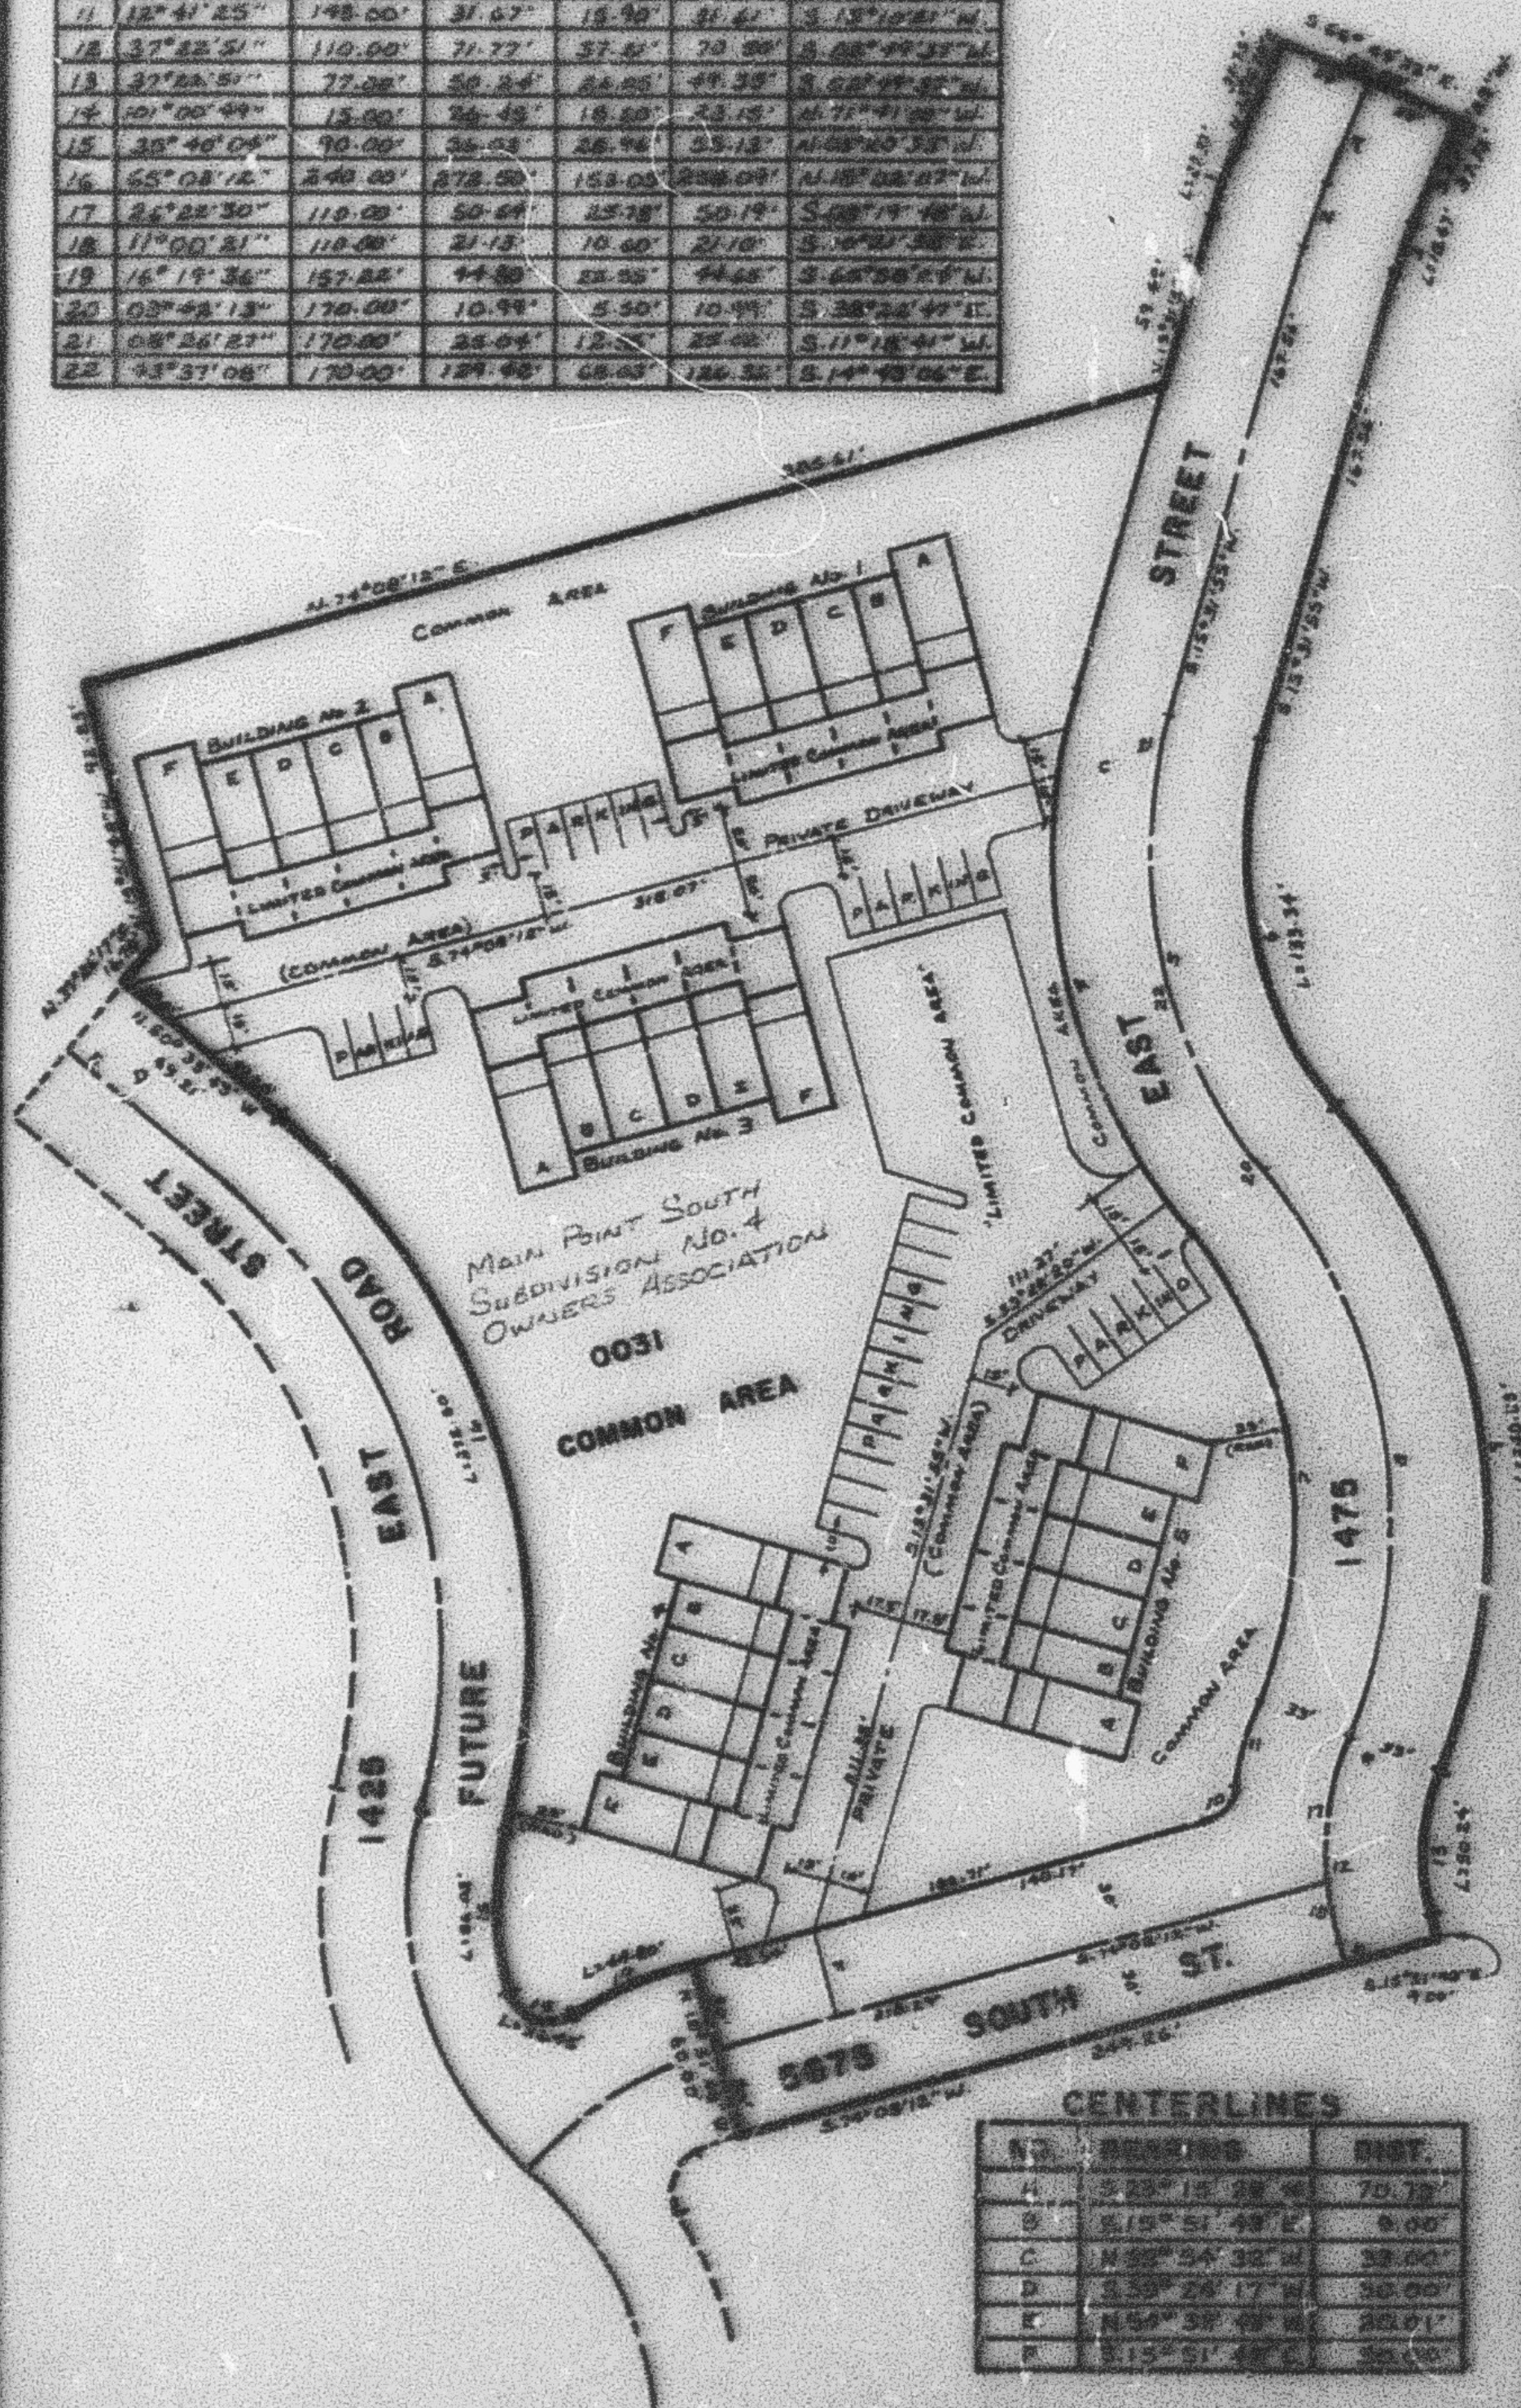

BLDG. NO.	UNIT	SERIAL NO.	NAMES OF OWNERSHIP
1	A	0001	MAIN POINT JOINT VENTURE
	B	0002	HOWARD D. MOSS
	C	0003	ROBERT J. SUBIC & WIFE MARIAN
	D	0004	DAVID E. BARNES & WIFE CAROL A.
	E	0005	LUCILLE P. BOWDEN
	F	0006	RONALD W. BROWN
2	A	0007	EMMETT STRONG & WIFE DELORIS
	B	0008	GUYMON E. THOMPSON & WIFE MILDRED D.
	C	0009	GLEN J. FLITTON & WIFE MARGARET T.
	D	0010	KEVINETH G. STEPHENS & WIFE L. JOYCE
	E	0011	DONALD G. HANSELMAN & WIFE LOIS M.
	F	0012	THOMAS J. CURRIE & WIFE CHAREE B. GLASSINGER
3	A	0013	MAX C. HENRIKSON & WIFE ELAINE
	B	0014	DORINDA A. MEYER
	C	0015	GARY N. MARSHALL & WIFE MICHELLE D.
	D	0016	VERL W. HANSEN & WIFE SANDRA S.
	E	0017	RICHARD R. PADILLA & WIFE MARTHA H.
	F	0018	DERRALD L. WATKINS & NORMA WATKINS, TRUSTEES
4	A	0019	
	B	0020	
	C	0021	
	D	0022	
	E	0023	
	F	0024	
5	A	0025	JOHN BRENT KING & MARLENE M. BARKER
	B	0026	
	C	0027	
	D	0028	
	E	0029	
	F	0030	