

PART S.W. 1/4, SEC. 15, & N.W. 1/4 SEC. 22, T. 5 N., R. 1 W., S.L.B. & M.

MAIN POINT SOUTH SUBDIVISION NO. 4

PHASE I

IN SOUTH OGDEN CITY


297

CURVE DATA

NO.	A	RAD.	ARC	TAN.	CHORD	CH. BEARING
1	07°43'33"	203.00'	27.37'	13.71'	27.35'	N. 19°25'41" E.
2	07°43'33"	170.00'	22.92'	11.48'	22.91'	S. 19°23'41" W.
3	07°43'33"	137.00'	18.47'	9.25'	18.46'	S. 19°23'41" W.
4	55°45'48"	203.00'	197.57'	107.40'	189.87'	S. 12°20'59" E.
5	55°45'48"	170.00'	165.45'	89.94'	159.00'	S. 12°20'59" E.
6	55°45'48"	137.00'	133.34'	72.48'	128.14'	S. 12°20'59" E.
7	61°44'56"	157.00'	169.20'	93.87'	161.13'	S. 09°21'26" E.
8	61°44'56"	190.00'	204.77'	113.60'	195.00'	S. 09°21'26" E.
9	61°44'56"	223.00'	240.33'	133.33'	228.87'	S. 09°21'26" E.
10	65°18'34"	15.00'	17.10'	9.16'	16.19'	N. 41°28'55" E.
11	12°41'25"	143.00'	31.67'	15.90'	31.61'	S. 15°10'21" W.
12	37°22'51"	110.00'	71.77'	37.21'	70.50'	S. 02°49'37" W.
13	37°22'51"	77.00'	50.24'	26.05'	49.35'	S. 02°49'37" W.
14	101°00'49"	15.00'	26.45'	18.20'	23.15'	N. 71°41'00" W.
15	35°40'04"	90.00'	56.03'	28.96'	55.13'	N. 03°20'33" W.
16	65°03'12"	240.00'	272.50'	153.05'	258.09'	N. 18°02'07" W.
17	26°22'30"	110.00'	50.64'	25.78'	50.19'	S. 08°19'48" W.
18	11°00'21"	110.00'	21.13'	10.60'	21.10'	S. 10°21'38" E.
19	16°19'36"	157.22'	44.80'	22.55'	44.65'	S. 65°56'24" W.
20	03°42'13"	170.00'	10.99'	5.50'	10.99'	S. 38°22'47" E.
21	08°26'27"	170.00'	25.04'	12.55'	25.02'	S. 11°18'41" W.
22	43°37'08"	170.00'	129.42'	68.03'	126.32'	S. 14°43'06" E.

TAXING UNIT: 27

PREFIX: 07-297

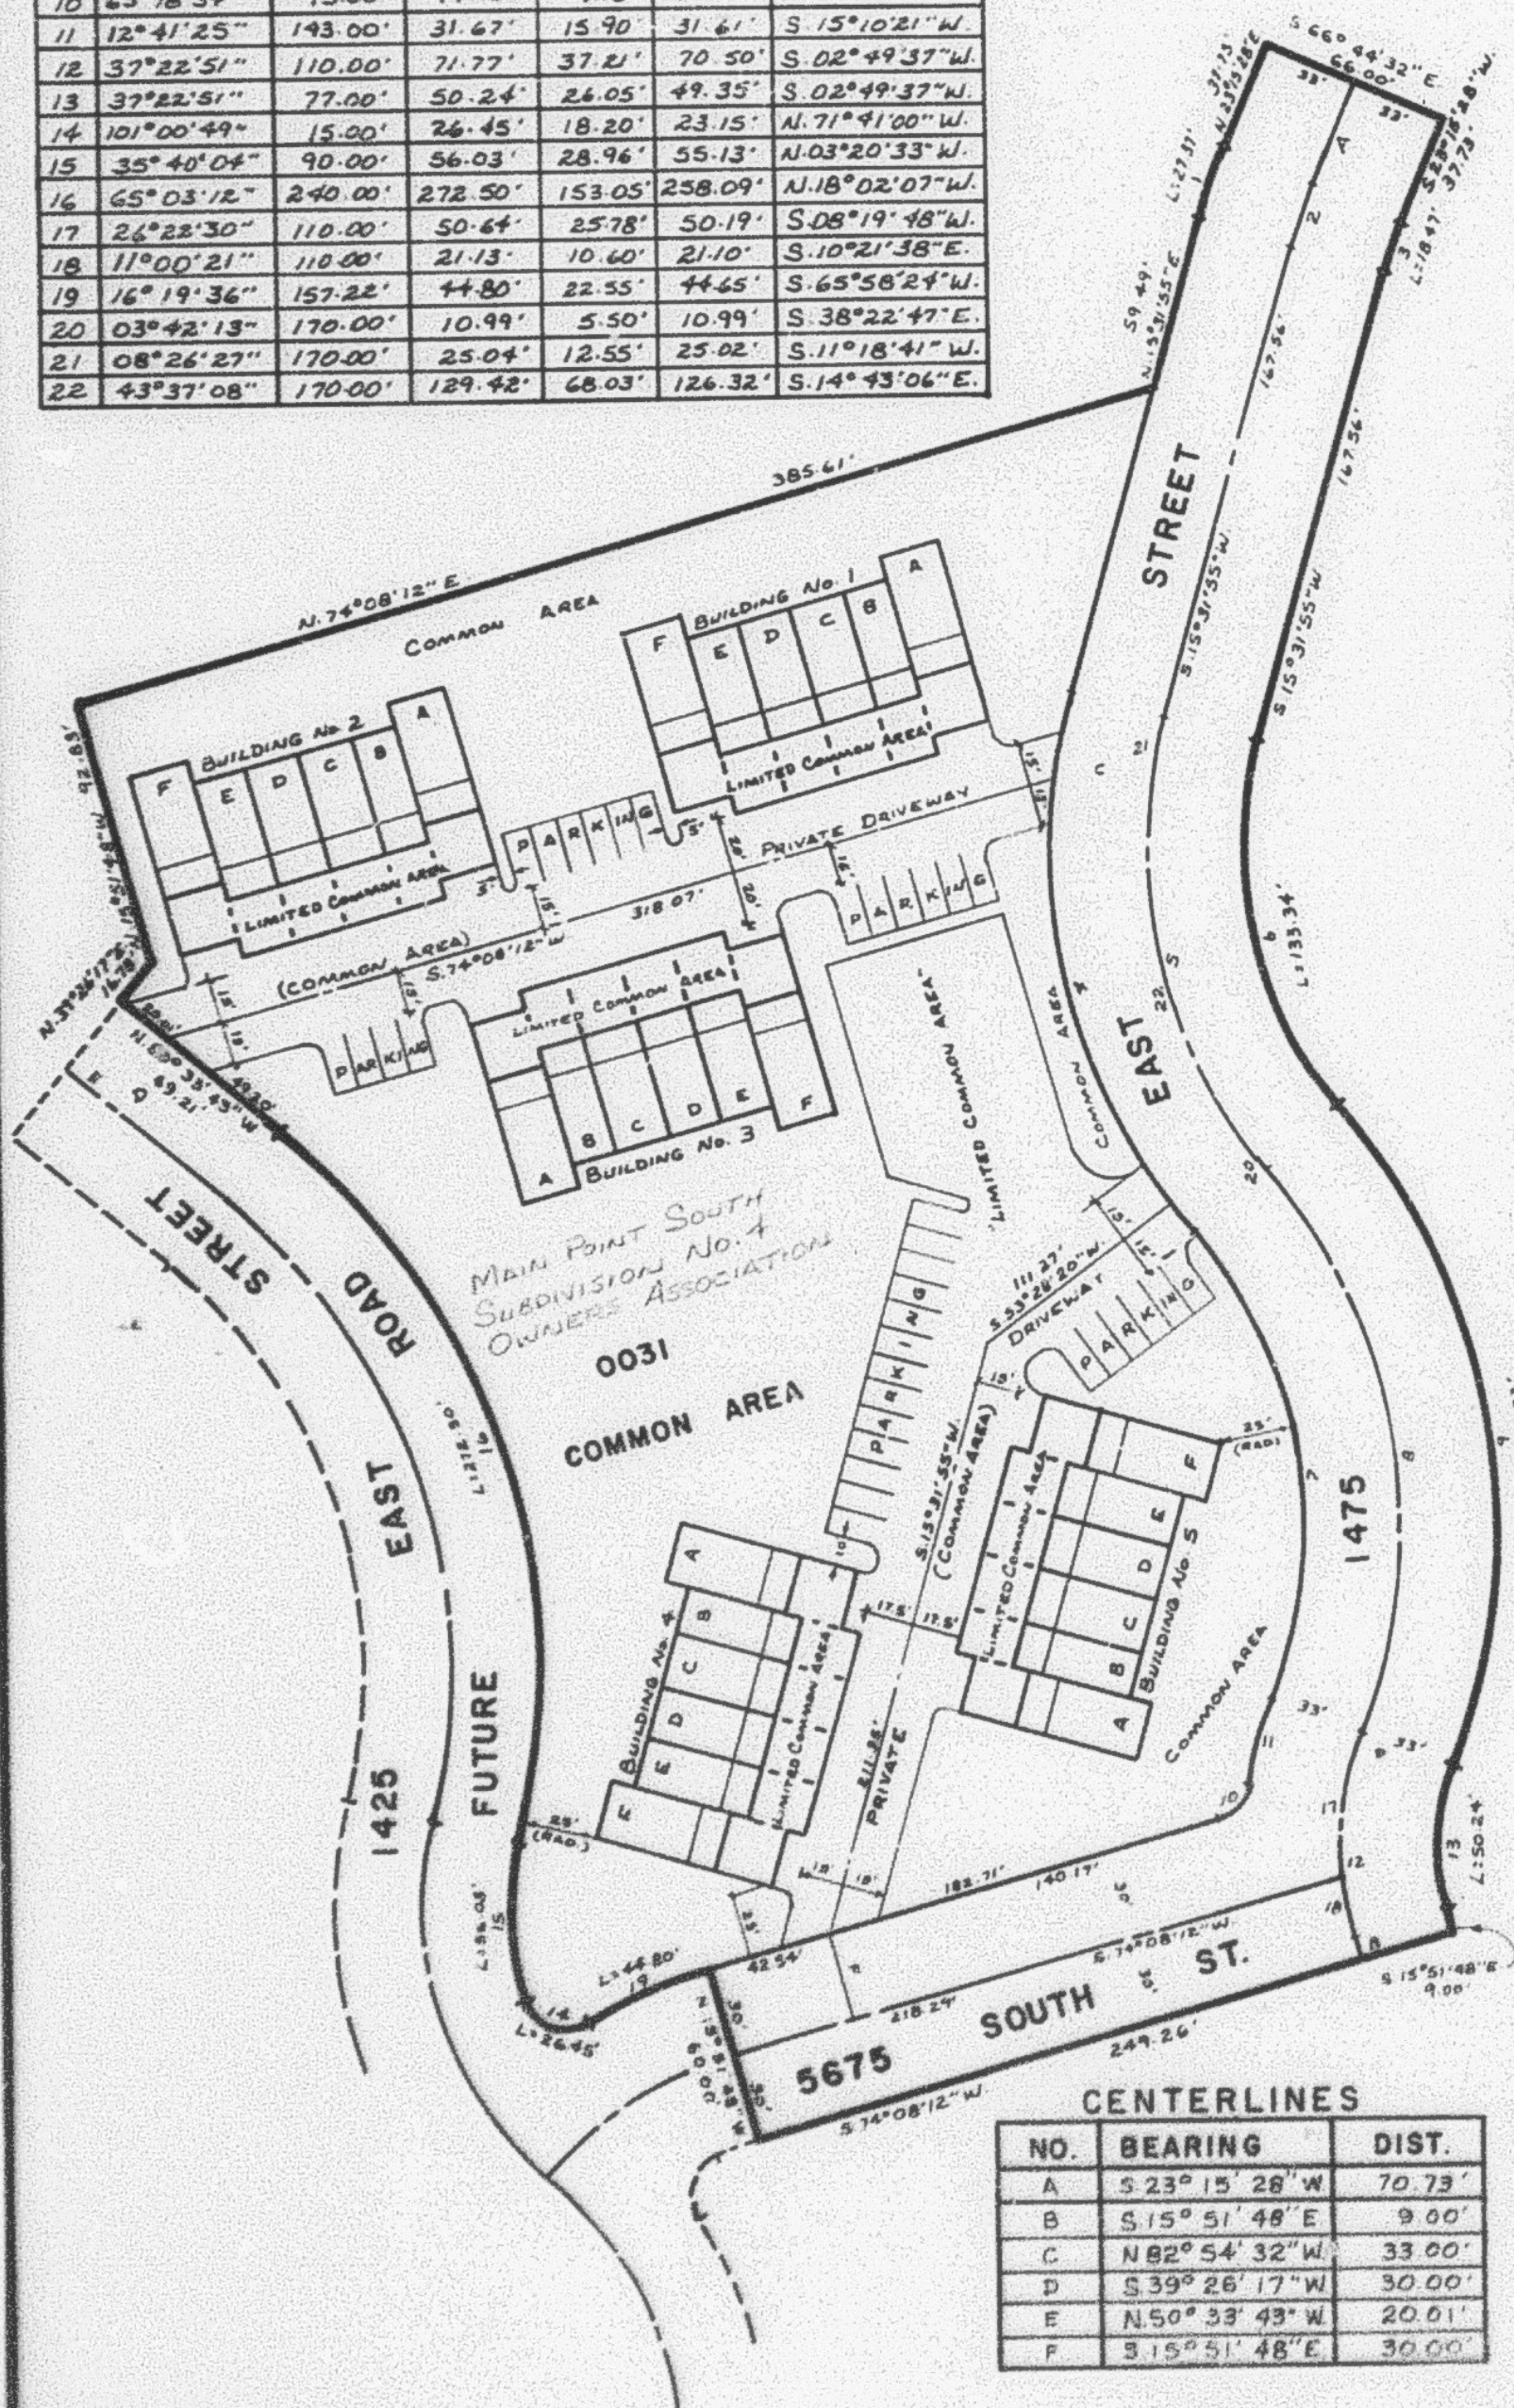

BLDG. NO.	UNIT	SERIAL NO.	NAMES OF OWNERSHIP
1	A	0001	WELDON J. GARDNER & WIFE ANNE K.
	B	0002	HOWARD D. MOSS
	C	0003	ROBERT J. SUBIC & WIFE MARIAN
	D	0004	DAVID E. BARNES & WIFE CAROL A.
	E	0005	LUCILLE P. BOWDEN
	F	0006	RONALD W. BITTON
2	A	0007	EMMETT STRONG & WIFE DEBORAH
	B	0008	GEORGE K. THOMPSON & WIFE MILDRED R.
	C	0009	GLEN J. FLITTON & WIFE MARGARET T.
	D	0010	HELENETH G. STEPHENS & WIFE L. JOYCE
	E	0011	DONALD G. HANSELMAN & WIFE LOIS M.
	F	0012	THOMAS J. CURRIE & WIFE CHARLEE B. GLASSINGER
3	A	0013	MAX C. HENRIKSON & WIFE ELAINE
	B	0014	DORINDA A. MEYER
	C	0015	GARY N. MARSHALL & WIFE MICHELLE D.
	D	0016	VERL W. HANSEN & WIFE SANDRA S.
	E	0017	RICHARD R. PADILLA & WIFE MARTHA H.
	F	0018	DERRALD L. WATKINS & NORMA WATKINS, TRUSTEES
4	A	0019	
	B	0020	
	C	0021	
	D	0022	
	E	0023	
	F	0024	
5	A	0025	JOHN BRENT KING & MARLENE M. BARKER
	B	0026	RICHARD W. POOLE & HENRIETTE A. POOLE
	C	0027	
	D	0028	
	E	0029	
	F	0030	MARCUS R. STEPHENS & WIFE HELEN K.