

PART S.W. 1/4, SEC. 15, & N.W. 1/4 SEC. 22, T. 5 N., R. 1 W., S.L.B. 8 M.

MAIN POINT SOUTH SUBDIVISION NO. 4

PHASE I

IN SOUTH OGDEN CITY


297

CURVE DATA

NO.	A	RAD.	ARC	TAN.	CHORD	CH. BEARING
1	07°43'33"	203.00	27.37	13.71	27.35	N. 19°23'41" W.
2	07°43'33"	170.00	22.92	11.48	22.91	S. 19°23'41" W.
3	07°43'33"	137.00	18.47	9.25	18.46	S. 19°23'41" W.
4	65°45'48"	203.00	197.57	107.40	189.67	S. 18°20'59" E.
5	65°45'48"	170.00	165.45	89.94	159.00	S. 18°20'59" E.
6	65°45'48"	137.00	133.34	72.48	122.14	S. 18°20'59" E.
7	61°44'56"	157.00	149.20	93.87	141.13	S. 09°21'24" E.
8	61°44'56"	190.00	207.77	113.60	195.00	S. 09°21'24" E.
9	61°44'56"	223.00	240.33	133.33	228.87	S. 09°21'24" E.
10	65°45'48"	15.00	17.10	9.16	14.17	N. 41°26'55" E.
11	12°41'35"	143.00	31.67	15.90	31.41	S. 13°10'21" W.
12	37°22'51"	110.00	71.77	37.21	70.30	S. 08°49'57" W.
13	37°22'51"	77.00	50.24	24.05	49.35	S. 08°49'57" W.
14	101°00'49"	15.00	26.43	18.20	23.75	E. 71°41'00" W.
15	36°40'04"	90.00	26.03	28.94	35.13	N. 03°20'33" W.
16	65°03'12"	240.00	278.50	153.05	258.04	N. 18°02'07" W.
17	24°25'30"	110.00	50.64	25.78	50.19	S. 08°19'48" W.
18	11°00'21"	110.00	21.13	10.40	21.10	S. 10°21'58" E.
19	16°19'36"	157.22	44.80	22.45	44.46	S. 63°58'24" W.
20	03°42'13"	170.00	10.99	5.30	10.99	S. 38°22'47" E.
21	08°26'27"	170.00	25.04	12.55	25.02	S. 11°18'41" W.
22	43°37'08"	170.00	189.42	68.03	126.32	S. 14°43'06" E.

TAXING UNIT 27

PREFIX: 07-297

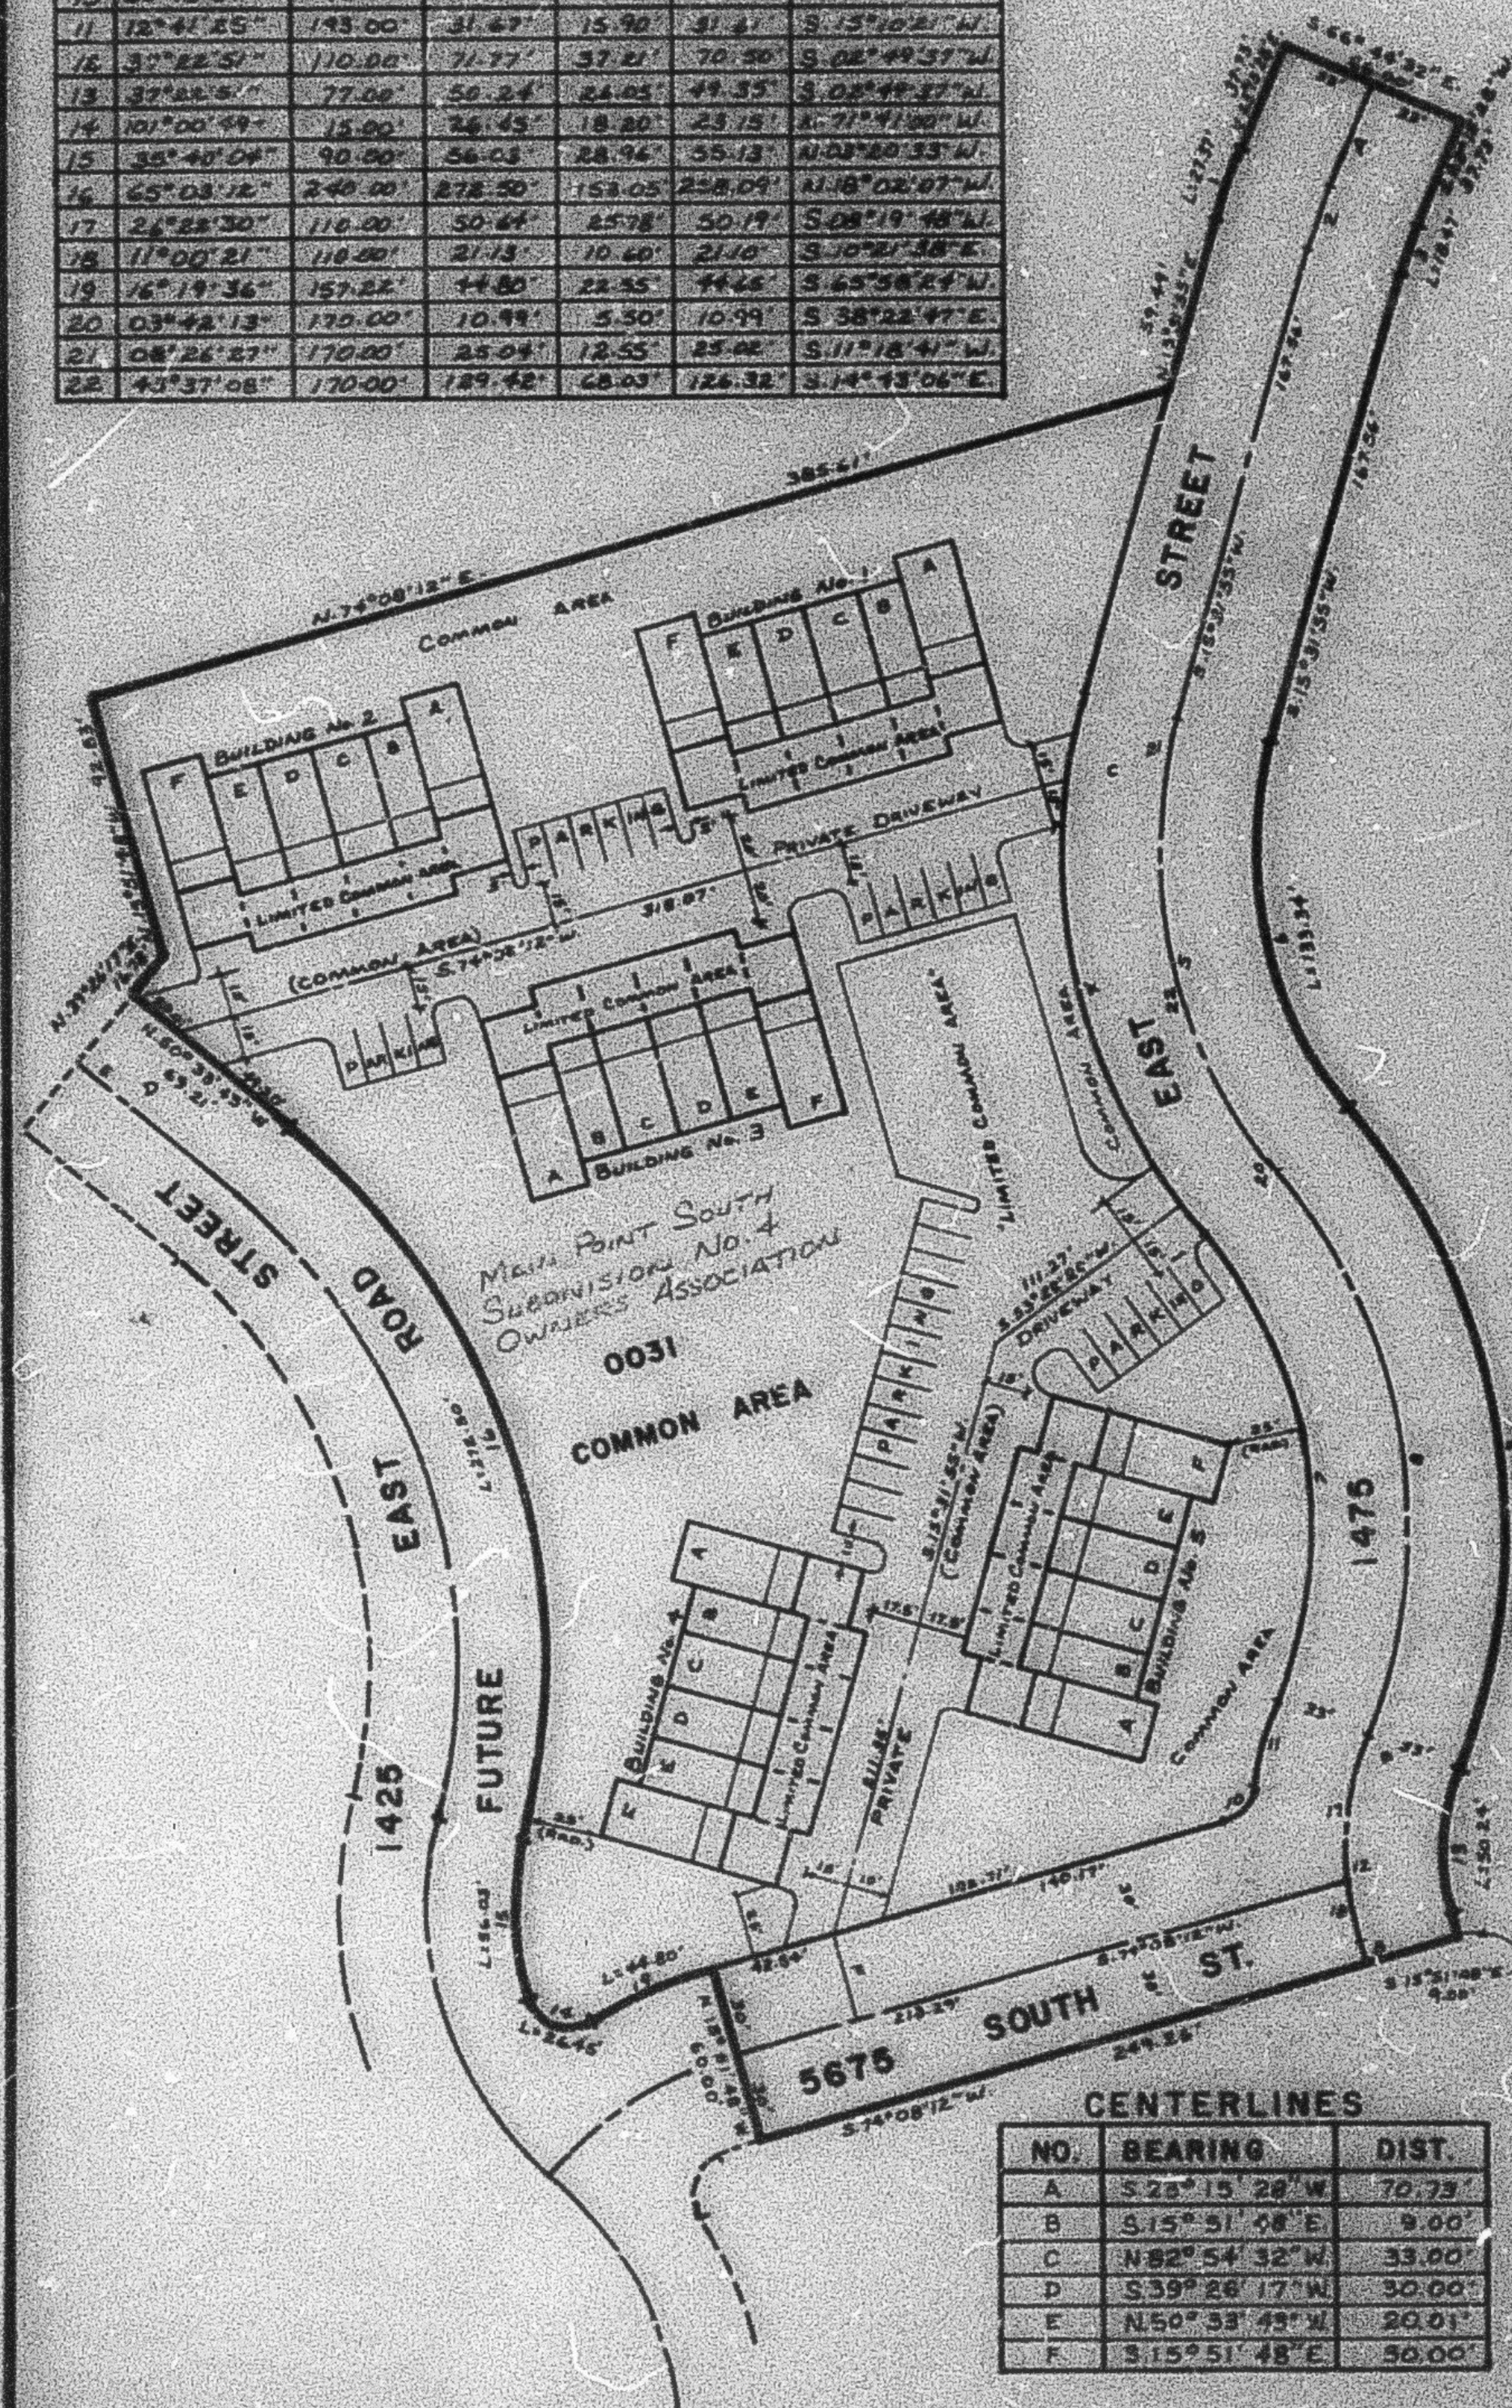

BLDG. NO.	UNIT	SERIAL NO.	NAMES OF OWNERSHIP
1	A	0001	WELDON J. GARDNER & WIFE ANNE K.
	B	0002	HOWARD D. MOSS
	C	0003	WILLY R. MILLER
	D	0004	DAVID E. BARNES & WIFE CAROL A.
	E	0005	LUCILLE P. BOWDEN
	F	0006	RONALD W. BITTON
2	A	0007	WENDY BURTON
	B	0008	PATRICIA G. TRUSSELL
	C	0009	GLEN J. FLITON & WIFE MARGARET T.
	D	0010	KENNETH G. STEPHENS & L. JOYCE STEPHENS TRUSTEES
	E	0011	RICHARD B. WARDLE
	F	0012	CAMM ALLEN
3	A	0013	MAX C. HENRIKSON & WIFE ELAINE
	B	0014	DORINDA A. MEYER TRUSTEE
	C	0015	SCOTT V. CARRIER & WIFE DEBBIE D.
	D	0016	VERL W. HANSEN & WIFE SANDRA S.
	E	0017	RICHARD R. PADILLA & WIFE MARTHA H.
	F	0018	DERRALD L. WATKINS & NORMA WATKINS TRUSTEES
4	A	0019	
	B	0020	
	C	0021	
	D	0022	JOSEPHINE G. SUTTERLYRE TRUSTEES
	E	0023	DAVID CRAIG CHADWICK & WIFE S. LYNN
	F	0024	T.G. SABATO TRUST
5	A	0025	JOHN BEUNT & WIFE MARLENE M.
	B	0026	RICHARD W. POOLE & HENRIETTE A. POOLE
	C	0027	MARIA C. DAY
	D	0028	JACK H. BRIELS & WIFE CORY G.
	E	0029	SUSAN PACE
	F	0030	MARCUS R. STEPHENS & WIFE KATHY K.