

PART OF THE SW 1/4, SEC. 15 & 16, T.5N., R.1W., S.L.B. & M.
MAIN POINT SOUTH SUBDIVISION NO. 4
 PHASE 1
 IN SOUTH OGDEN CITY
 SCALE 1" = 50'

TAXING UNIT: 27

SEE PAGE 4


SEE PAGE 4

SEE PAGE 4

SEE PAGE 85

SEE PAGE 85

SEE PAGE 85

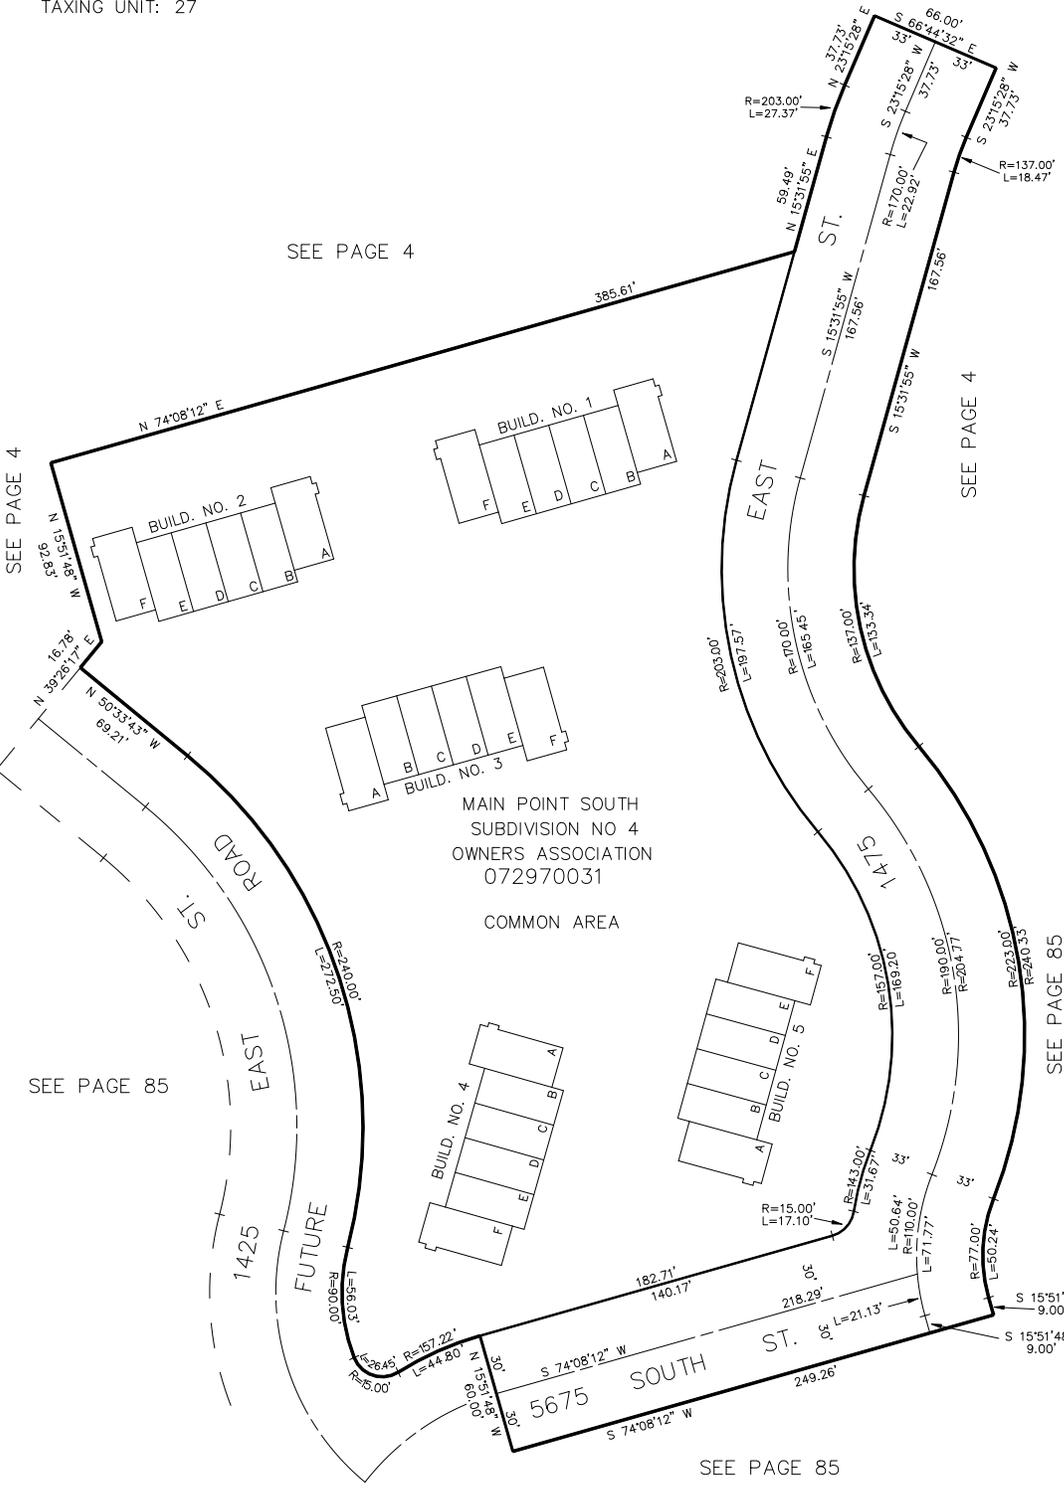

BLDG. NO.	UNIT	SERIAL NO.	NAME OF OWNERSHIP
1	A	072970001	WELDON J GARDNER & WF ANNE K
	B	072970002	HOWARD D MOSS
	C	072970003	WILLY R MILLER
	D	072970004	JEAN P HULL
	E	072970005	LUCILLE P BOWDEN
	F	072970006	RONALD W BITTON
2	A	072970007	WENDY BURTON
	B	072970008	PATRICIA G TRUSSELL
	C	072970009	GLEN J FLITTON ETAL TR
	D	072970010	GAYLENE G OPHEIKENS & RIKKI ERIN OPHEIKENS
	E	072970011	RICHARD B WARDLE
	F	072970012	CAMN ANDERSON
3	A	072970013	KAREN M LEE
	B	072970014	DORINDA A MEYER TRUSTEE
	C	072970015	GREGORY T WEBBER & MARY W
	D	072970016	JAMES E KIER FAMILY LIMITED PARTNERSHIP
	E	072970017	RICHARD R PADILLA & WF MARTHA H
	F	072970018	DERRALD L WATKINS & NORMA WATKINS TRUSTEES
4	A	072970019	KIRK DEAN & WF LEIGH
	B	072970020	KIRK A DEAN
	C	072970021	KIRK A DEAN
	D	072970022	JOSEPHINE G SUTTLEMYRE TRUSTEES
	E	072970023	DAVID CRAIG CHADWICK & WF S LYNN
	F	072970024	TG SABATO TRUST
5	A	072970025	JOHN BRENT KING & WF MARLENE M
	B	072970026	HENRIETTE A POOLE & RICHARD W POOLE
	C	072970027	RONALD W MCGHIE
	D	072970028	JACK H BRIELS TRUSTEE
	E	072970029	SUSAN BARNES
	F	072970030	MARCUS R STEPHENS & WF HELEN K

FOR COMPLETE ENG DATA SEE ORIGINAL DEDICATION PLAT IN BOOK 27, PAGES 6 & 7 OF RECORDS.