


PART OF THE SW 1/4, SEC. 15 & 16, T.5N., R.1W., S.L.B. & M.
MAIN POINT SOUTH SUBDIVISION NO. 4
 PHASE 1
 IN SOUTH OGDEN CITY
 SCALE 1" = 50'

297

TAXING UNIT: 27

SEE PAGE 4

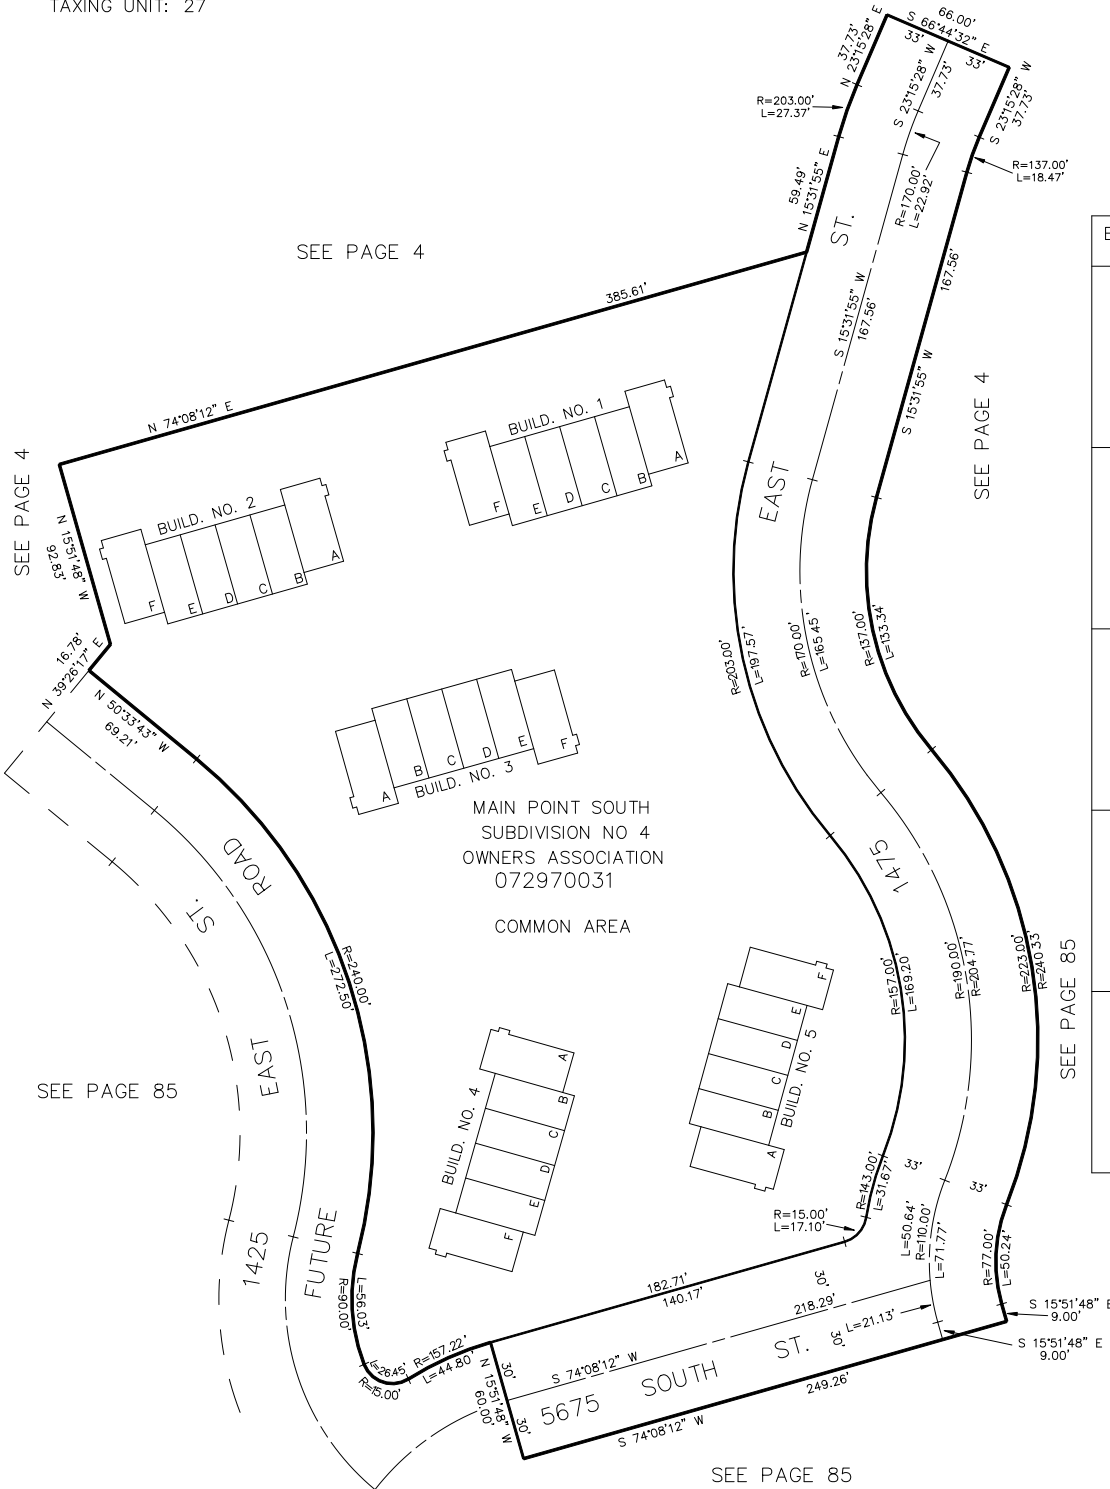

BLDG. NO.	UNIT	SERIAL NO.	NAME OF OWNERSHIP
1	A	072970001	KRISTOFFER L THOMSON
	B	072970002	HOWARD D MOSS
	C	072970003	WILLY R MILLER
	D	072970004	JEAN P HULL
	E	072970005	MARSHALL SHARIFAN
	F	072970006	RONALD W BITTON
2	A	072970007	RHONDA BUTTARS
	B	072970008	THOMAS COLE ETAL
	C	072970009	GLEN J FLITTON ETAL TR
	D	072970010	MARCELENE L MATHEWS TRUSTEE
	E	072970011	RICHARD B WARDLE
	F	072970012	CAMN ANDERSON
3	A	072970013	KAREN M LEE
	B	072970014	DORINDA A MEYER TRUSTEE
	C	072970015	LISA GODFREY
	D	072970016	DANIEL W FRY & WF JENNIE L
	E	072970017	GAE LYNN DAVENPORT
	F	072970018	DERRALD L WATKINS & NORMA WATKINS TRUSTEES
4	A	072970019	KIRK DEAN & WF LEIGH
	B	072970020	KIRK A DEAN
	C	072970021	KIRK A DEAN
	D	072970022	JOSEPHINE G SUTTLEMYRE TRUSTEE
	E	072970023	DAVID CRAIG CHADWICK & WF S LYNN
	F	072970024	THERESA G SABATO, TRUSTEE
5	A	072970025	JOHN BRENT KING & WF MARLENE M
	B	072970026	RITA A CHASE
	C	072970027	SHIRLEY SHANNON
	D	072970028	RANDY BLUMENTHAL
	E	072970029	SUSAN BARNES
	F	072970030	HELEN K STEPHENS

FOR COMPLETE ENG DATA SEE
 ORIGINAL DEDICATION PLAT IN BOOK
 27, PAGES 6 & 7 OF RECORDS.