


PART OF THE SW 1/4, SEC. 15 & 16, T.5N., R.1W., S.L.B. & M.
MAIN POINT SOUTH SUBDIVISION NO. 4
 PHASE 1

IN SOUTH OGDEN CITY
 SCALE 1" = 50'

TAXING UNIT: 27

297

SEE PAGE 4

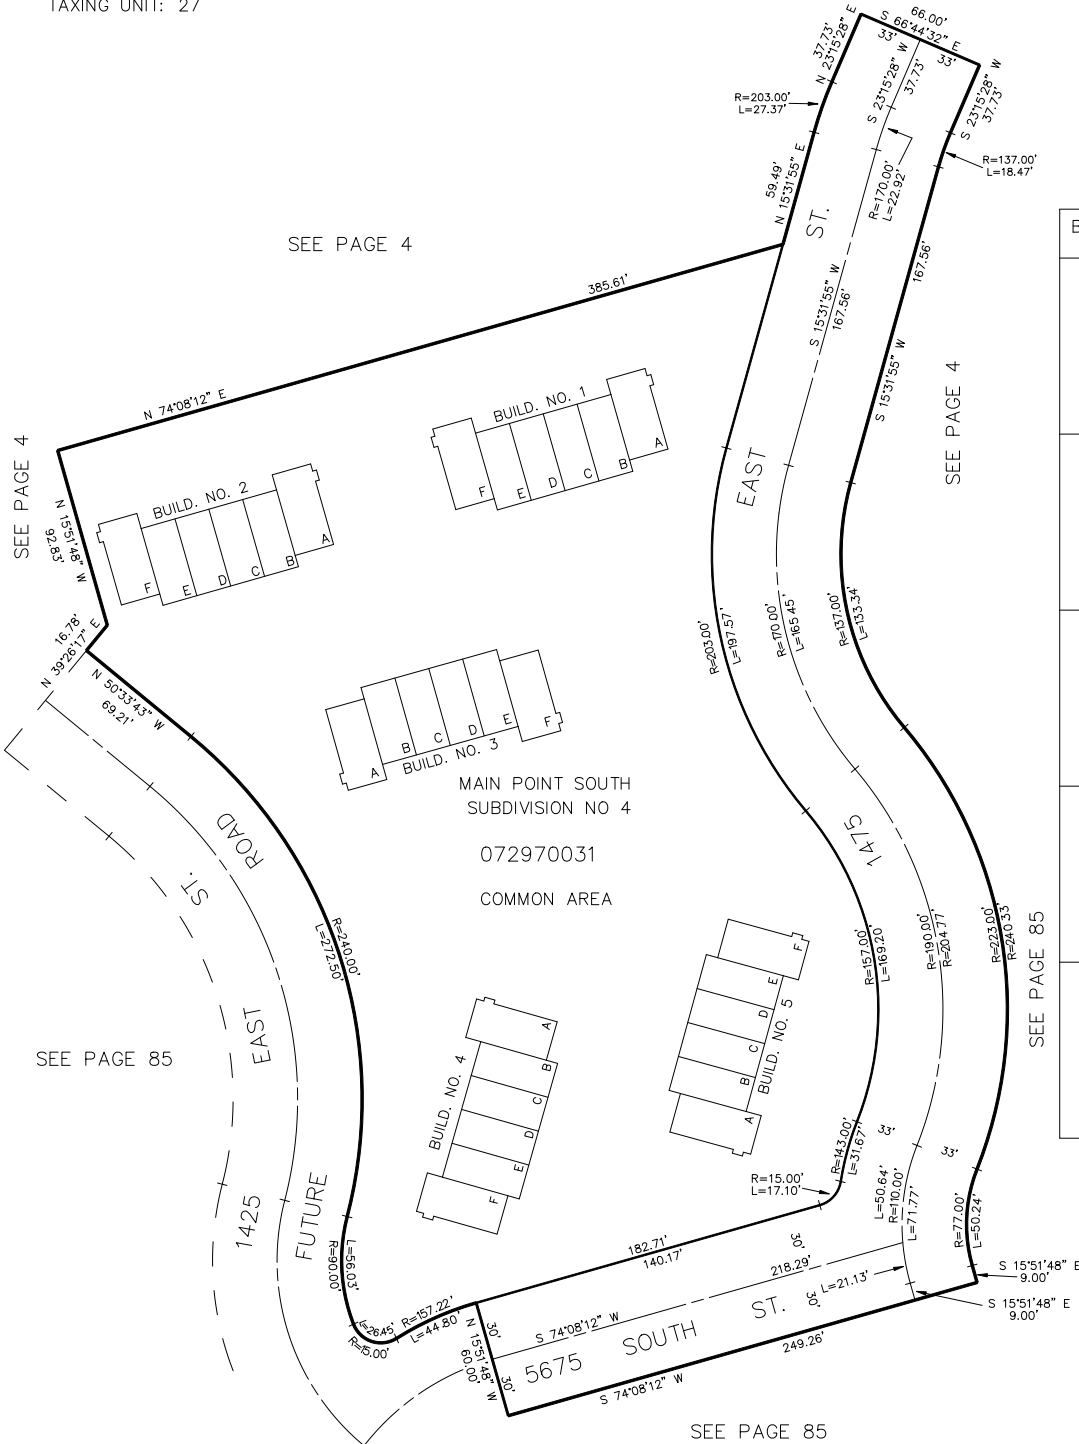

BLDG. NO.	UNIT	SERIAL NO.	NAME OF OWNERSHIP
1	A	072970001	CRAIG W BRUESTLE
	B	072970002	HOWARD D MOSS
	C	072970003	WILLY R MILLER
	D	072970004	JEAN P HULL LIVING TRUST
	E	072970005	MARSHALL SHARIFAN
	F	072970006	MARK R BITTON ETAL
2	A	072970007	BECKY L OLSEN FAMILY TRUST MAY 7 2013
	B	072970008	THOMAS COLE & WF AMBER
	C	072970009	FREDERIQUE L GLOVER
	D	072970010	MARCELENE L MATHEWS TRUSTEE
	E	072970011	RICHARD B WARDLE & DEBRA C WARDLE FM TR
	F	072970012	CAMN ANDERSON
3	A	072970013	KAREN M LEE
	B	072970014	KIMBERLY J ULIBARRI
	C	072970015	LEVI FLINDERS
	D	072970016	NANCY F STORY
	E	072970017	GAE LYNN DAVENPORT
	F	072970018	BARBARA GAY TULLIS FAMILY TRUST
4	A	072970019	KIRK DEAN & WF LEIGH
	B	072970020	JOSHUA HILL
	C	072970021	KIRK A DEAN
	D	072970022	TRIMBLE PROPERTIES TWO, LLC
	E	072970023	DARLENE J MARTINEZ
	F	072970024	JULIE A SABATO FAMILY TRUST
5	A	072970025	B & M KING FAMILY TRUST DTD JUNE 5, 2013
	B	072970026	DAVID JASPER & wf JENNIFER
	C	072970027	SHANNON FAMILY LIVING TRUST 10/16/2013
	D	072970028	CHASE BLUMENTHAL
	E	072970029	SUSAN BARNES
	F	072970030	SUNSHINE R BARBER

FOR COMPLETE ENG DATA SEE
 ORIGINAL DEDICATION PLAT IN BOOK
 27, PAGES 6 & 7 OF RECORDS.